


1 ENTRY WALL PLAN AND PROFILE
C-9 R Scale: 1/8" = 1'-0"

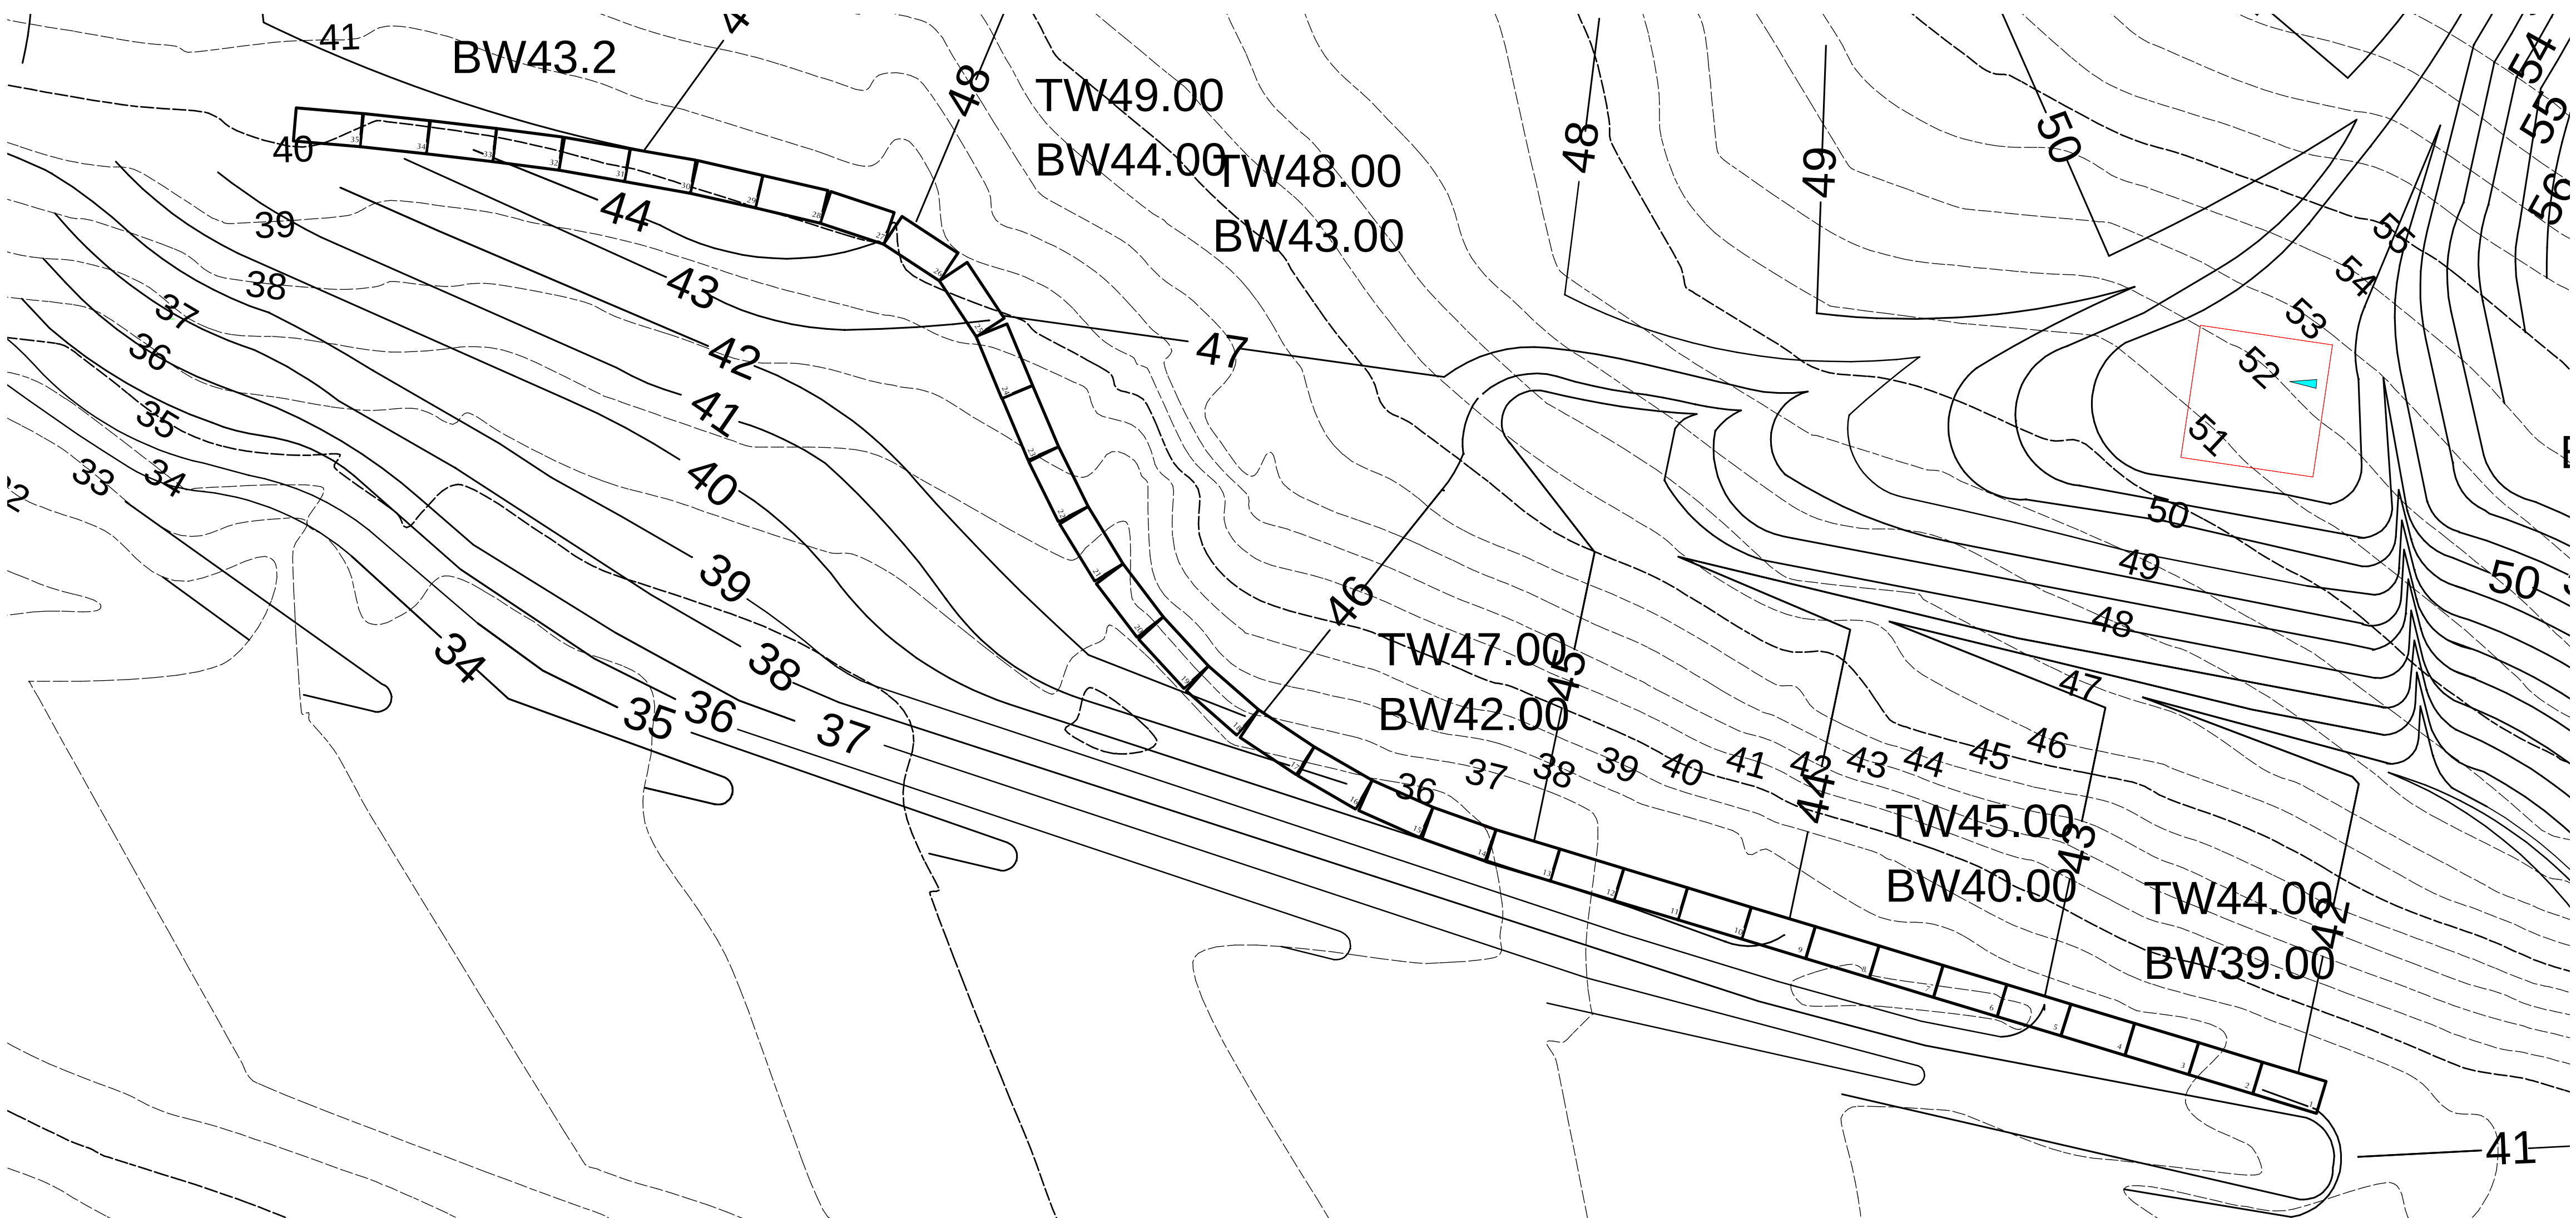

Village of Taos Ski Valley
PO Box 100, 7 Firehouse Road, Taos Ski Valley, NM 87525
(575) 776-8220 (575) 776-1145 Fax
E-mail: vs@vsvalley.org Website: www.vsv.org
Mayor: Charles Brownell
Council: Jeff Korn, Roger C. Pattison,
J. Christopher Staggs, Thomas Wittman
Administrator: Mark G. Fratric
Clerk: Ann M. Woodridge, CMC
Finance Director: Nancy Grabowski

NO.	DATE	REVISION
1	6/17/18	PRELIMINARY

PROJECT TITLE	TAOS MOUNTAIN LODGE SITE DEVELOPMENT
SHEET TITLE	ENTRY WALL



JOB #:
PROJECT:
DRAWN BY: PDW
CHECKED BY: RDW
DATE: 07.12.18
SHEET:

C-9 R