

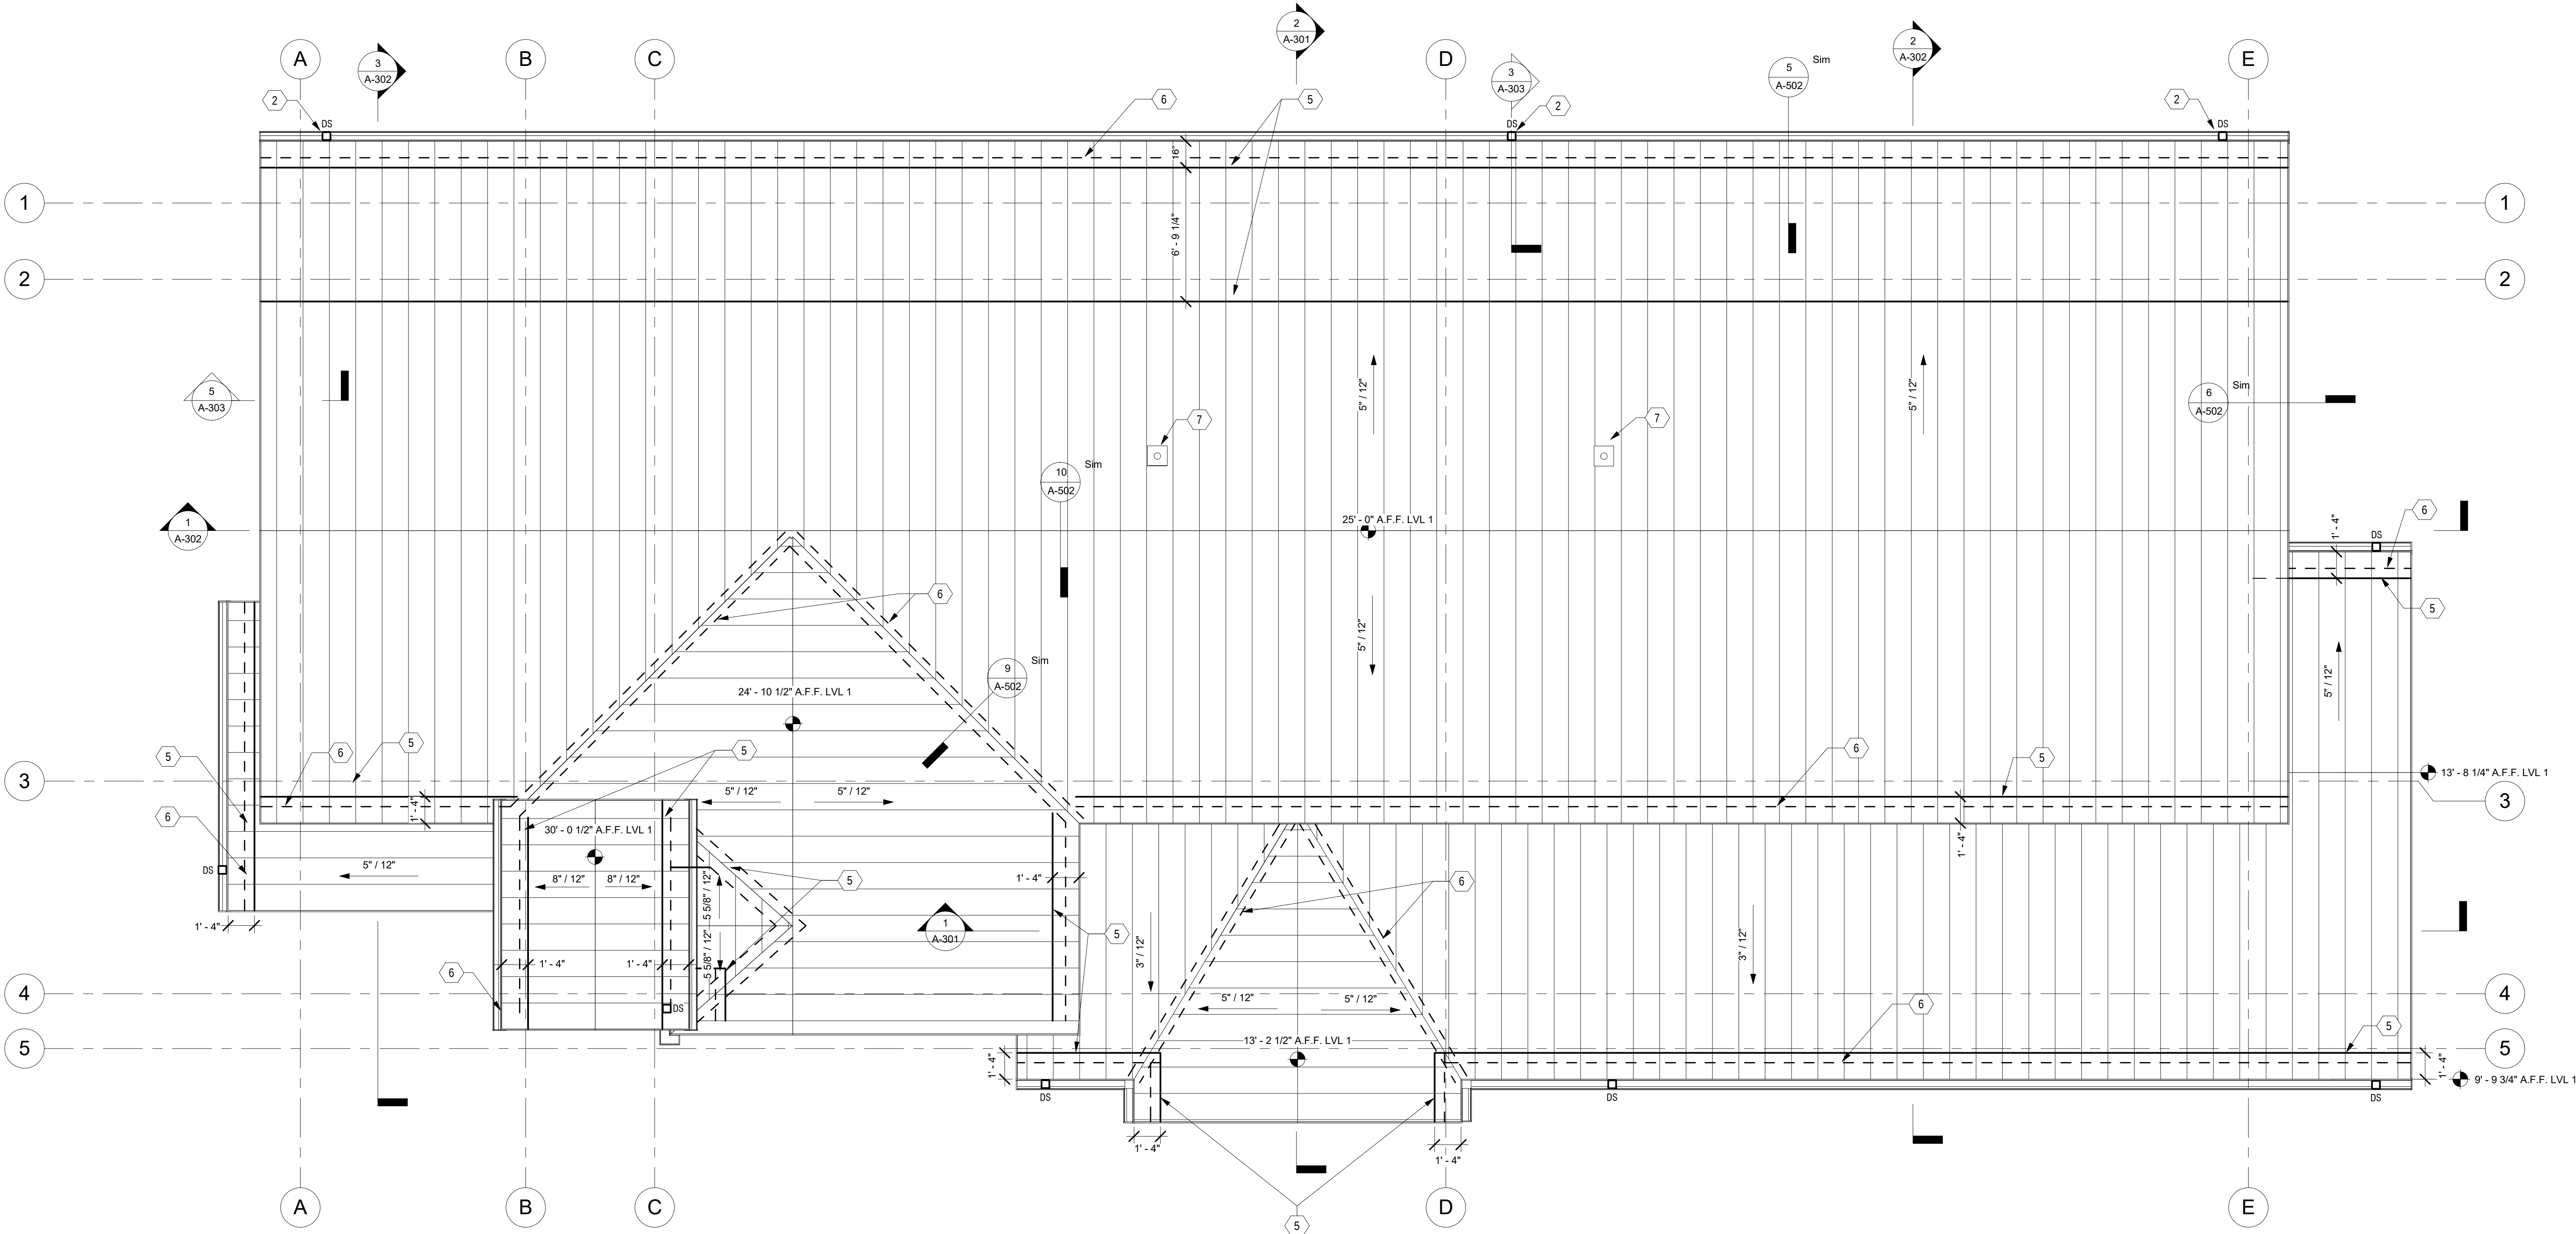


GENERAL SHEET NOTES	KEYED NOTES	SCHEDULES	LEGEND
1. CONTRACTOR TO VERIFY ALL (E) DIMENSIONS, QUANTITIES AND CONDITIONS. 2. ALL GUTTER AND DOWNSPOUT TO RECEIVE HEAT TRACE TO DAYLIGHT.	1. CONTRACTOR TO INFILL WALL AS REQUIRED WITH R-19 BATT. INSULATION AND 2X FRAMING. 2. OPEN FACED DOWNSPOUT 3. 6"x6" 24 GA. STEEL OPEN DOWNSPOUT. DTM PAINT TO MATCH ROOFING. 4. 6"x6" 24 GA. STEEL GUTTERS TYP. DTM PAINT TO MATCH ROOFING. 5. TRA SNOW AND SUN C23Z CLAMP ON SNOW GUARD. POWDER COATED STEEL TO MATCH ROOFING. DESIGN BY TRA SNOW AND SUN (801)756-8666. REF. PROJECT NUMBER 20181005-TA TAOS SKI VALLEY. 6. SUMMIT PRO HEATED EDGE, VALLEY AND TRACE SYSTEM. DESIGN BY SUMMIT ICE MELT SYSTEMS INC. (530) 583-8888. REF. PROJECT NUMBER 18-190-1 VTSV ADMIN BLDG.		

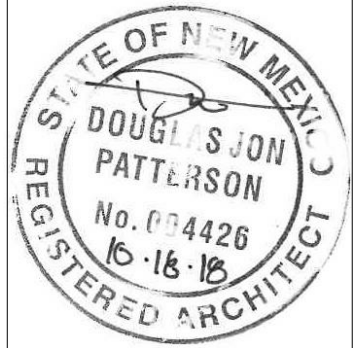

1 ROOF PLAN
1/4" = 1'-0"

 

VTSV ADMINISTRATION BUILDING

CONSTRUCTION DOCUMENTS

1346 NM 150, VILLAGE OF TAOS SKI VALLEY, NM 87525

PROJ. NO:
2018-600
ISSUE DATE:
10/18/18
ISSUED FOR:

REVISIONS:	NO	DATE	DESCRIPTION

DRAFTED BY: LDG
APPROVED BY: LDG

SCALE: 1/4" = 1'-0"

PROPOSED
ROOF PLAN