


THIS DESIGN IS CONFIDENTIAL AND PROPRIETARY OF LDC INC. NO REUSE AT ANY TIME.

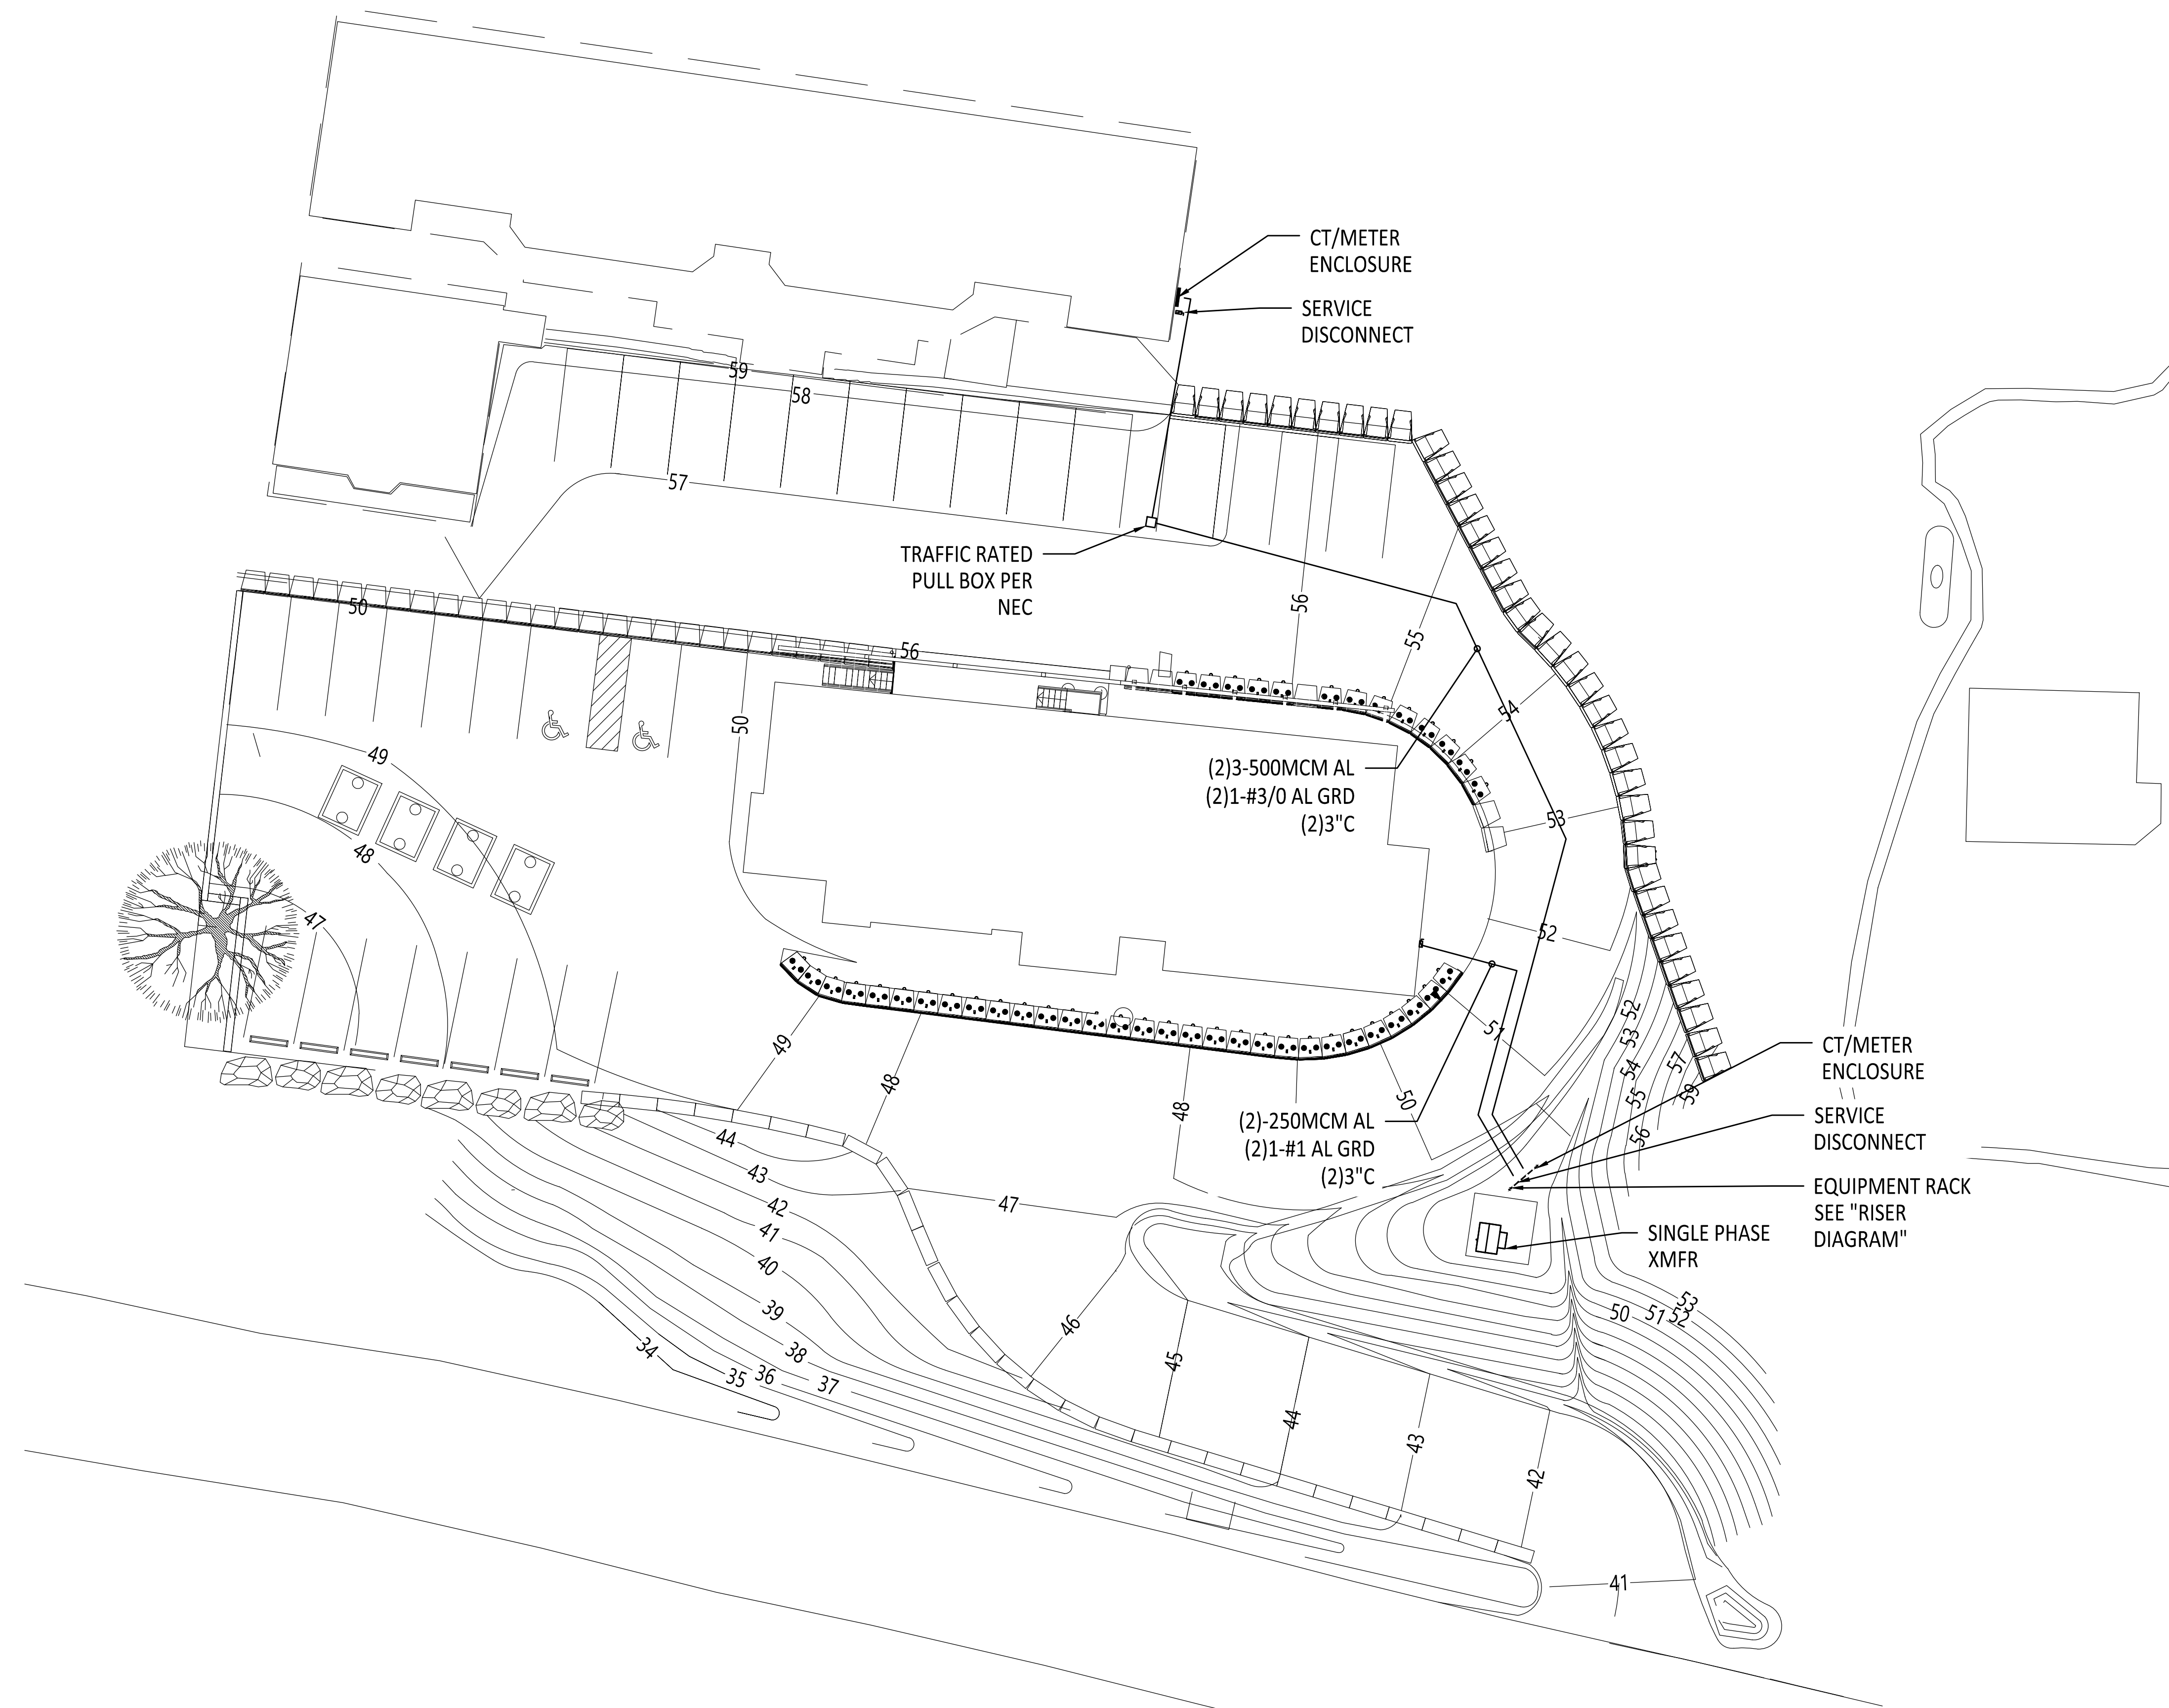

ELECTRICAL SITE PLAN
SCALE: 1" = 15'-0"

VTSV ADMINISTRATION BUILDING

DESIGN DEVELOPMENT

1346 NM 150, VILLAGE OF TAOS SKI VALLEY, NM 87525

PROJ. NO: 2018-600
ISSUE DATE: 10/18/18
ISSUED FOR: CONSTRUCTION


NO	DATE	DESCRIPTION

DRAFTED BY:
APPROVED BY:

SCALE: As indicated

ELECTRICAL
SITE PLAN

E105

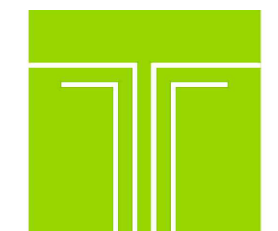

TIPTON ENGINEERING
427 LUISA PLACE
SANTA FE, NM 87505
KARLT@TIPTONENGINEERING.CO
WWW.TIPTONENGINEERING.CO

MD	PD	ED	PM

PROJECT #: