


KEYED NOTES: ○

1. SAW CUT FLOOR IN AREA INDICATED FOR NEW SANITARY SEWER PIPING.
2. EXISTING SANITARY SEWER PIPING SHOWN FOR REFERENCE ONLY. FIELD VERIFY LOCATION PRIOR TO INSTALL. SEE NEW WORK FOR POINTS OF CONNECTION TO EXISTING.
3. COORDINATE WITH EXISTING ROUGH-IN FOR NEW DOUBLE CLEANOUT FITTING ON SANITARY SEWER PIPING.
4. FIELD VERIFY EXISTING LOCATION OF DOMESTIC WATER AND NATURAL GAS SUPPLY PIPING PRIOR TO BEGINNING WORK. SEE NEW WORK FOR NEW PIPING REQUIREMENTS.

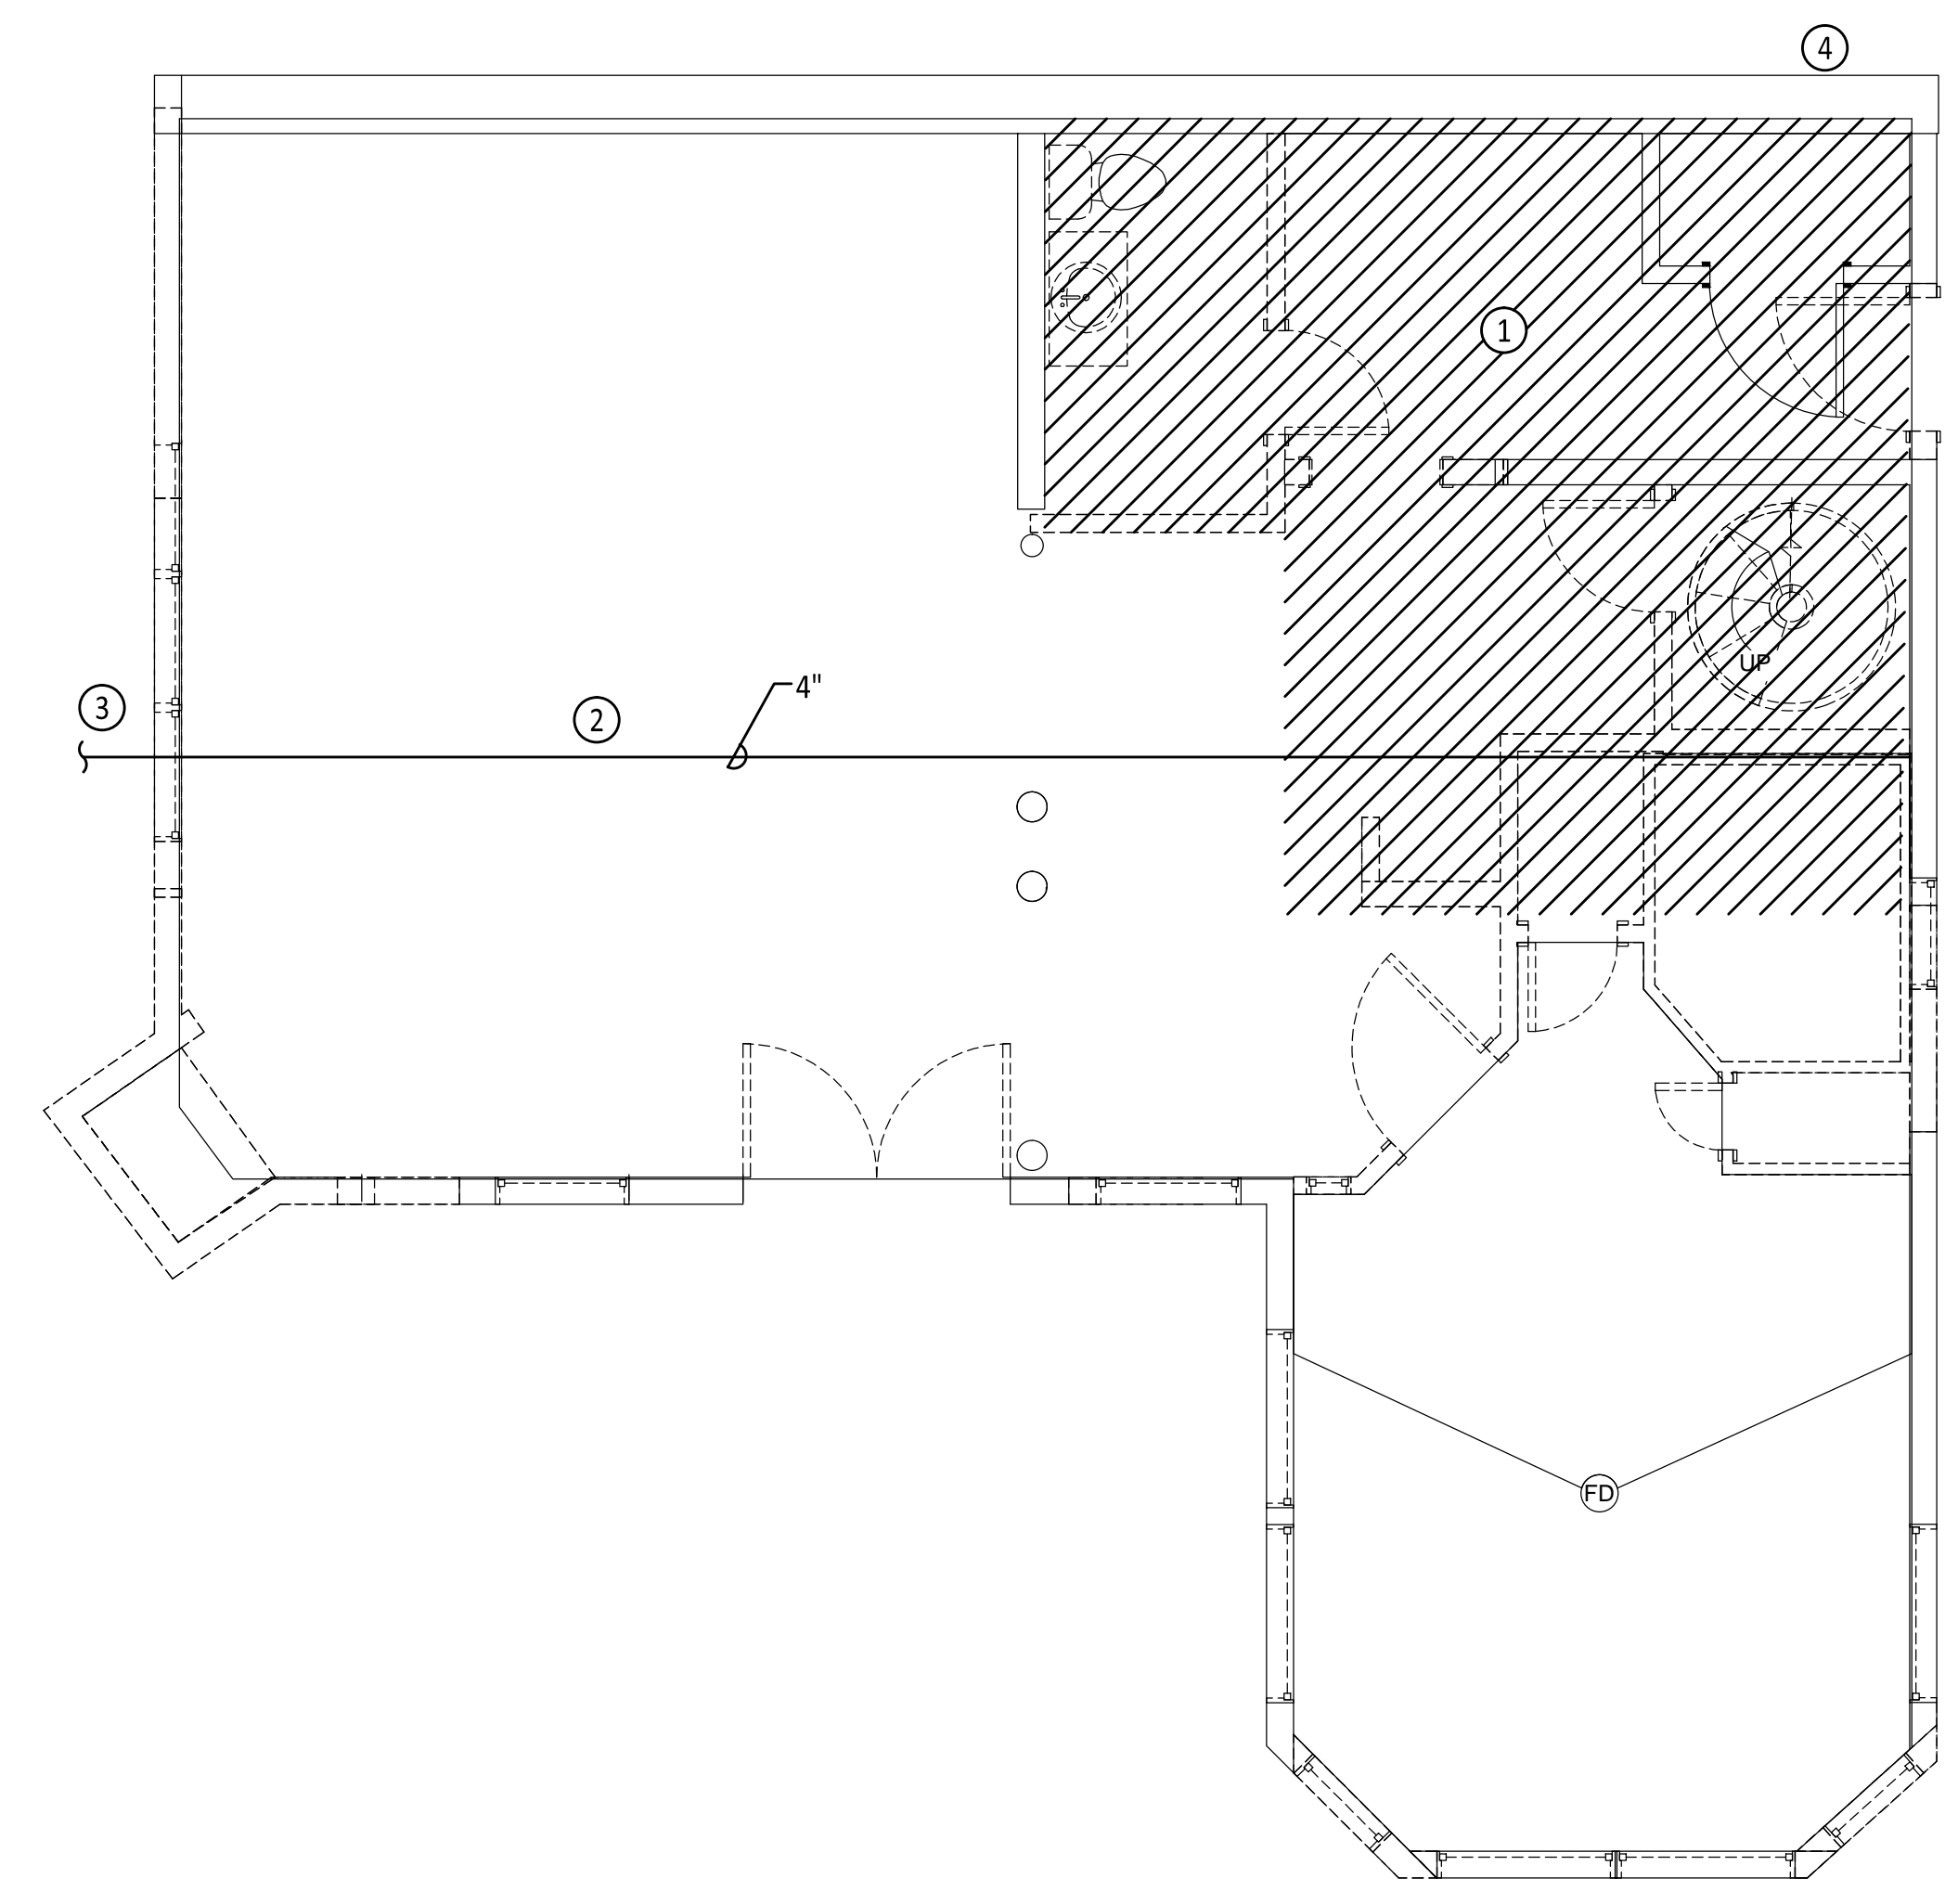

PLUMBING DEMOLITION PLAN: FIRST FLOOR
SCALE: 1/4" = 1'-0"

VTSV ADMINISTRATION BUILDING
DESIGN DEVELOPMENT

1346 NM 150, VILLAGE OF TAOS SKI VALLEY, NM 87525

PROJ. NO.: 2018-600
ISSUE DATE: 10/18/18
ISSUED FOR: CONSTRUCTION

REVISIONS:

NO	DATE	DESCRIPTION

DRAFTED BY:
APPROVED BY:

SCALE: As indicated

PLUMBING
DEMOLITION
PLAN

PD1



TIPTON ENGINEERING
427 LUISA PLACE
SANTA FE, NM 87505
KARLT@TIPTONENGINEERING.CO
WWW.TIPTONENGINEERING.CO

MD	PD	ED	PM

PROJECT #:

THIS DOCUMENT IS PROPRIETARY AND CONFIDENTIAL. ANY REPRODUCTION OR DISTRIBUTION OF THIS DOCUMENT WITHOUT THE WRITTEN CONSENT OF LIVING DESIGNS GROUP IS STRICTLY PROHIBITED.