



3/8" STEEL PLATE, BOTH SIDES. THROUGH BOLT WITH 5/8" DIA. CARRIAGE BOLTS. DOMED HEAD TO OUTSIDE. ALL TO BE PAINTED MATTE BLACK


3 T-PLATE AT WOOD COLUMN/ BEAM CONNECTION
1" = 1'-0"

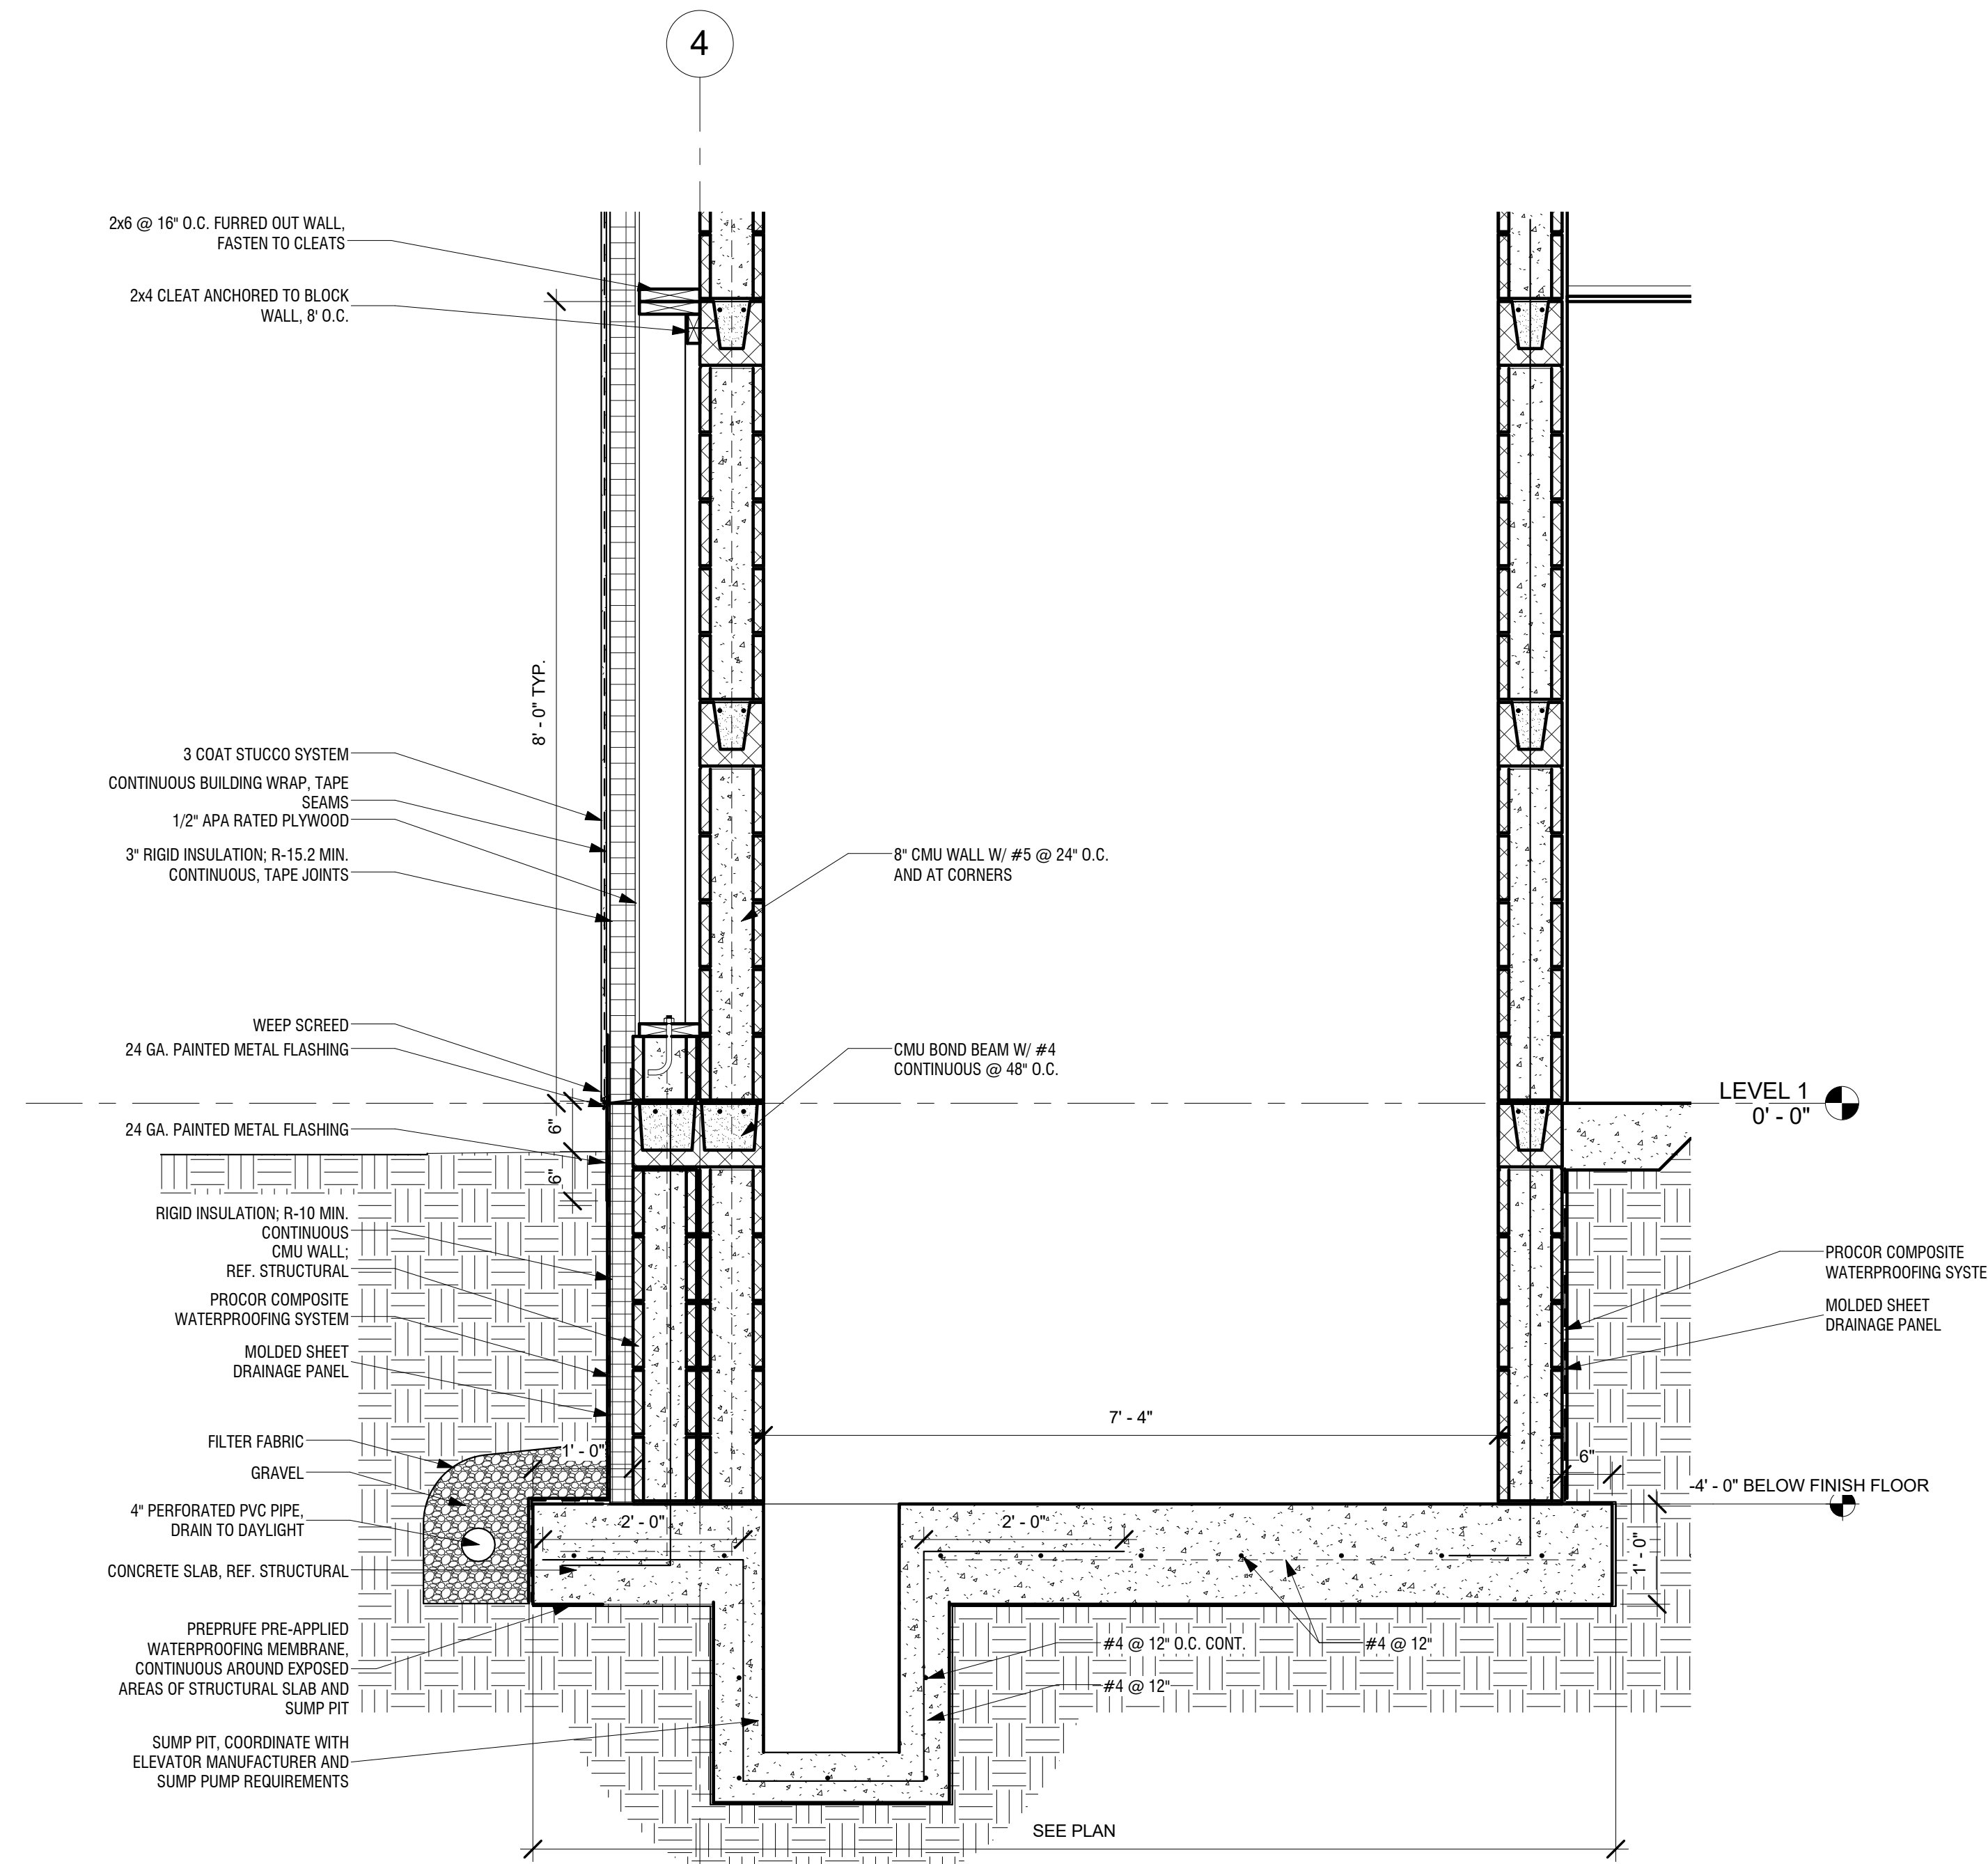


5 ELEVATOR SHAFT SECTION
3/4" = 1'-0"

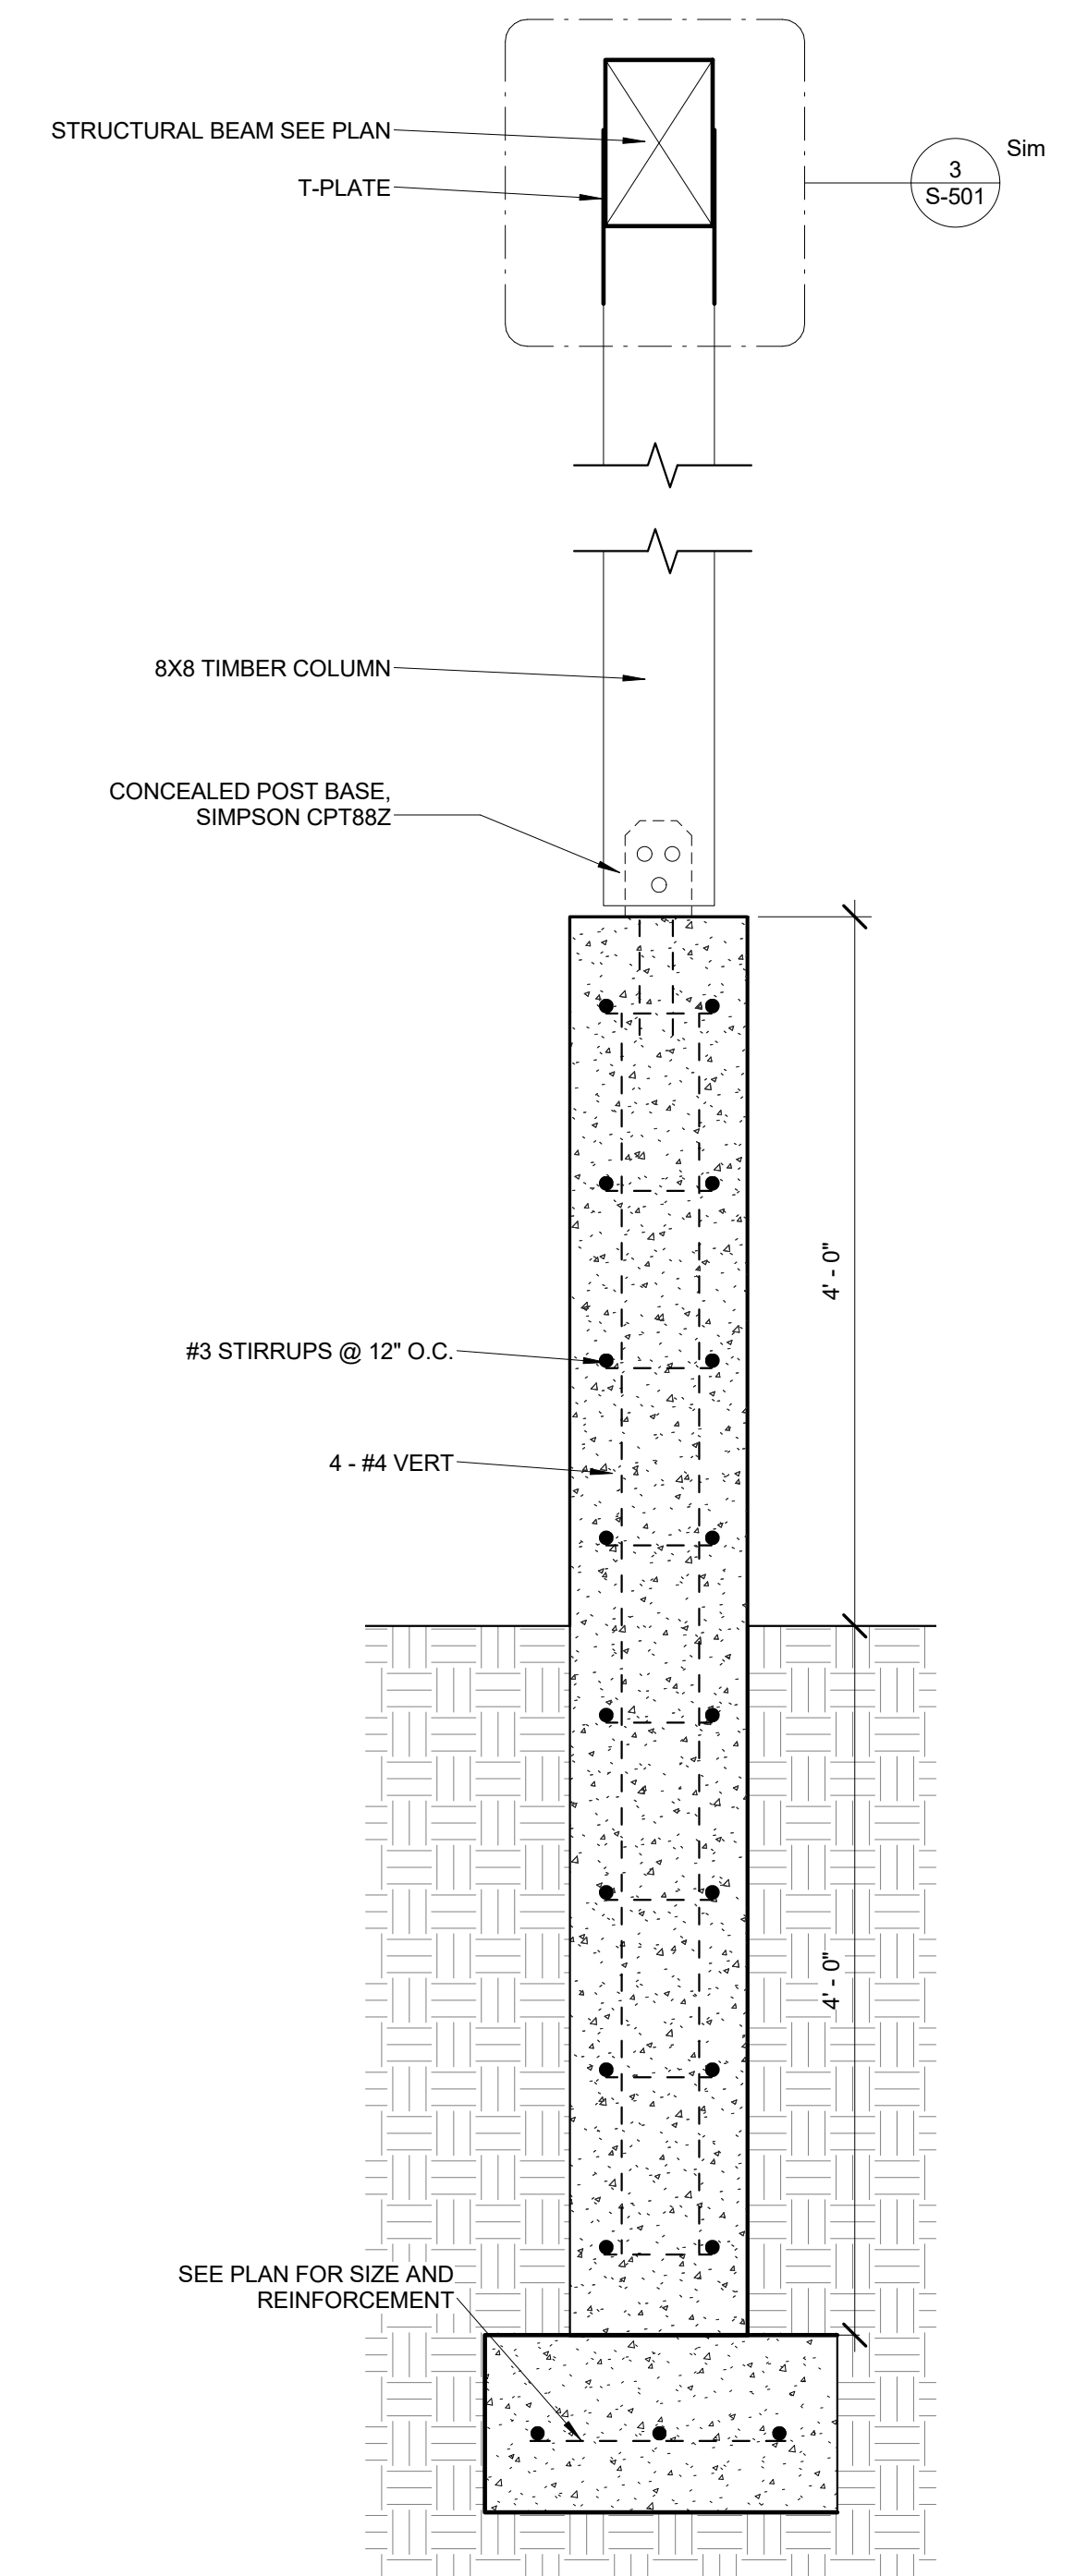

4 SECTION AT WOOD/CONCRETE COLUMN
1" = 1'-0"

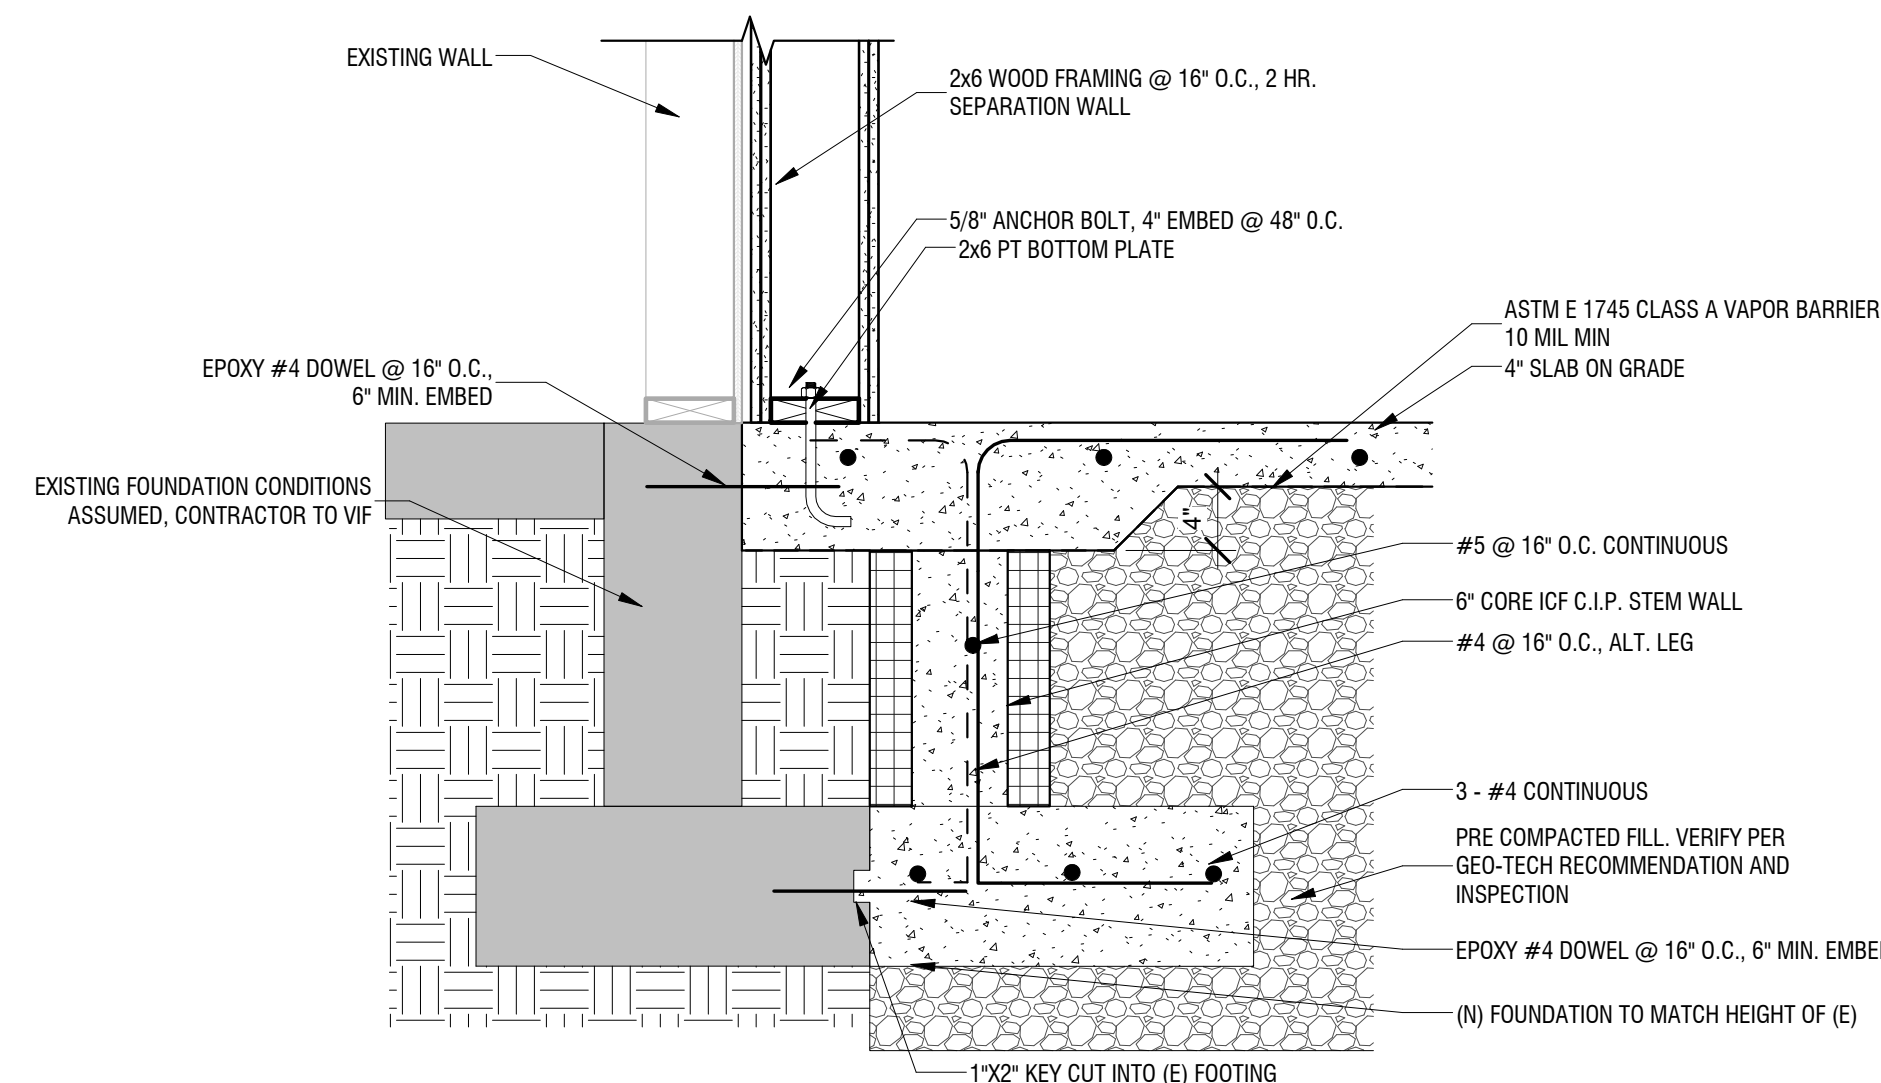

2 NEW FOUNDATION AT EXISTING WALL
1" = 1'-0"

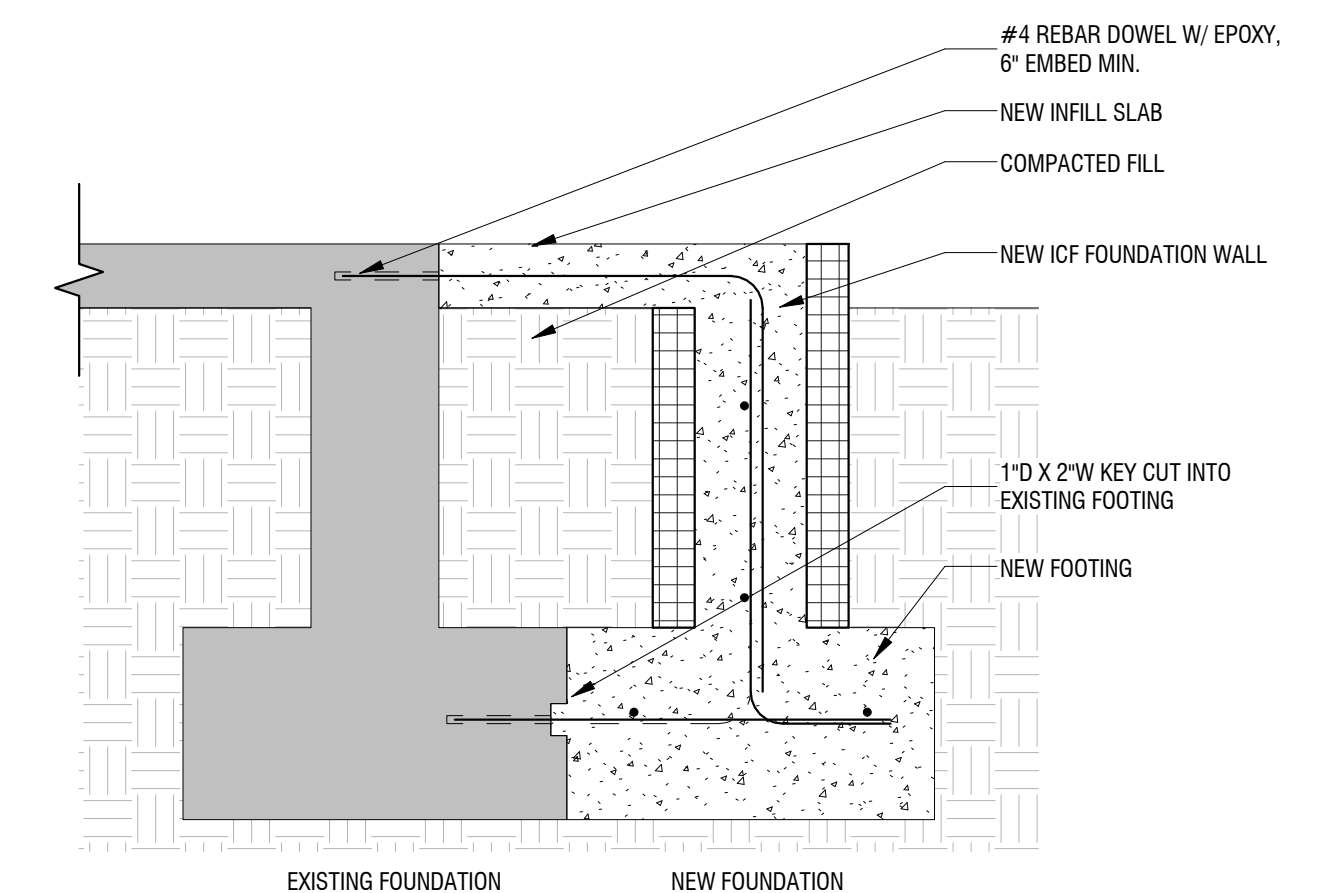

1 NEW FOUNDATION AT EXISTING
1" = 1'-0"