


2 SOUTH WALL PLAN  
C-10 Scale: 3/16" = 1'-0"



1 SOUTH WALL PROFILE  
C-10 Scale: 3/16" = 1'-0"

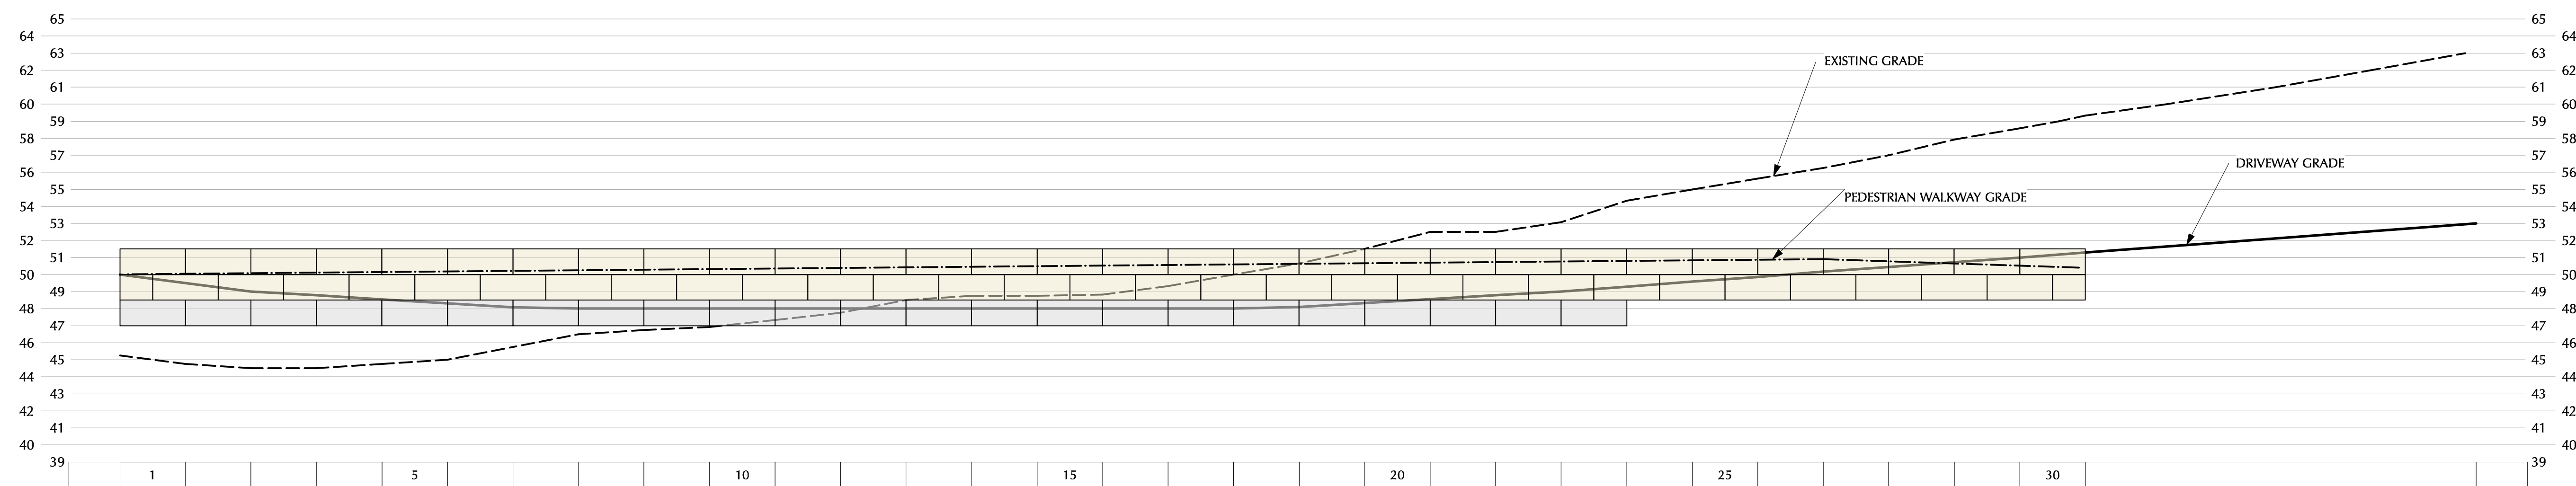

Village of Taos Ski Valley  
PO Box 100, 7 Firehouse Road, Taos Ski Valley, NM 87525  
(575) 776-8220 (575) 776-1145 Fax  
E-mail: [vtsv@vtsv.org](mailto:vtsv@vtsv.org) Website: [www.vtsv.org](http://www.vtsv.org)  
Mayor: Christof Brownell  
Council: Jeff Kern, Roger C. Pattison,  
J. Christopher Stagg, Thomas Wittman  
Administrator: Mark G. Fratric  
Clerk: Ann M. Woodbridge, CMC  
Finance Director: Nancy Grabowski

NO.	DATE	REVISION

PROJECT TITLE  
TAOS MOUNTAIN LODGE  
SITE DEVELOPMENT

SHEET TITLE  
SOUTH WALL



JOB #:  
PROJECT: VTSV TML Dev.  
DRAWN BY: RDW  
CHECKED BY: RDW  
DATE:  
SHEET:

C-10