




**B1** INTERIOR STAIR 1 SECTION  
1/2" = 1'-0"

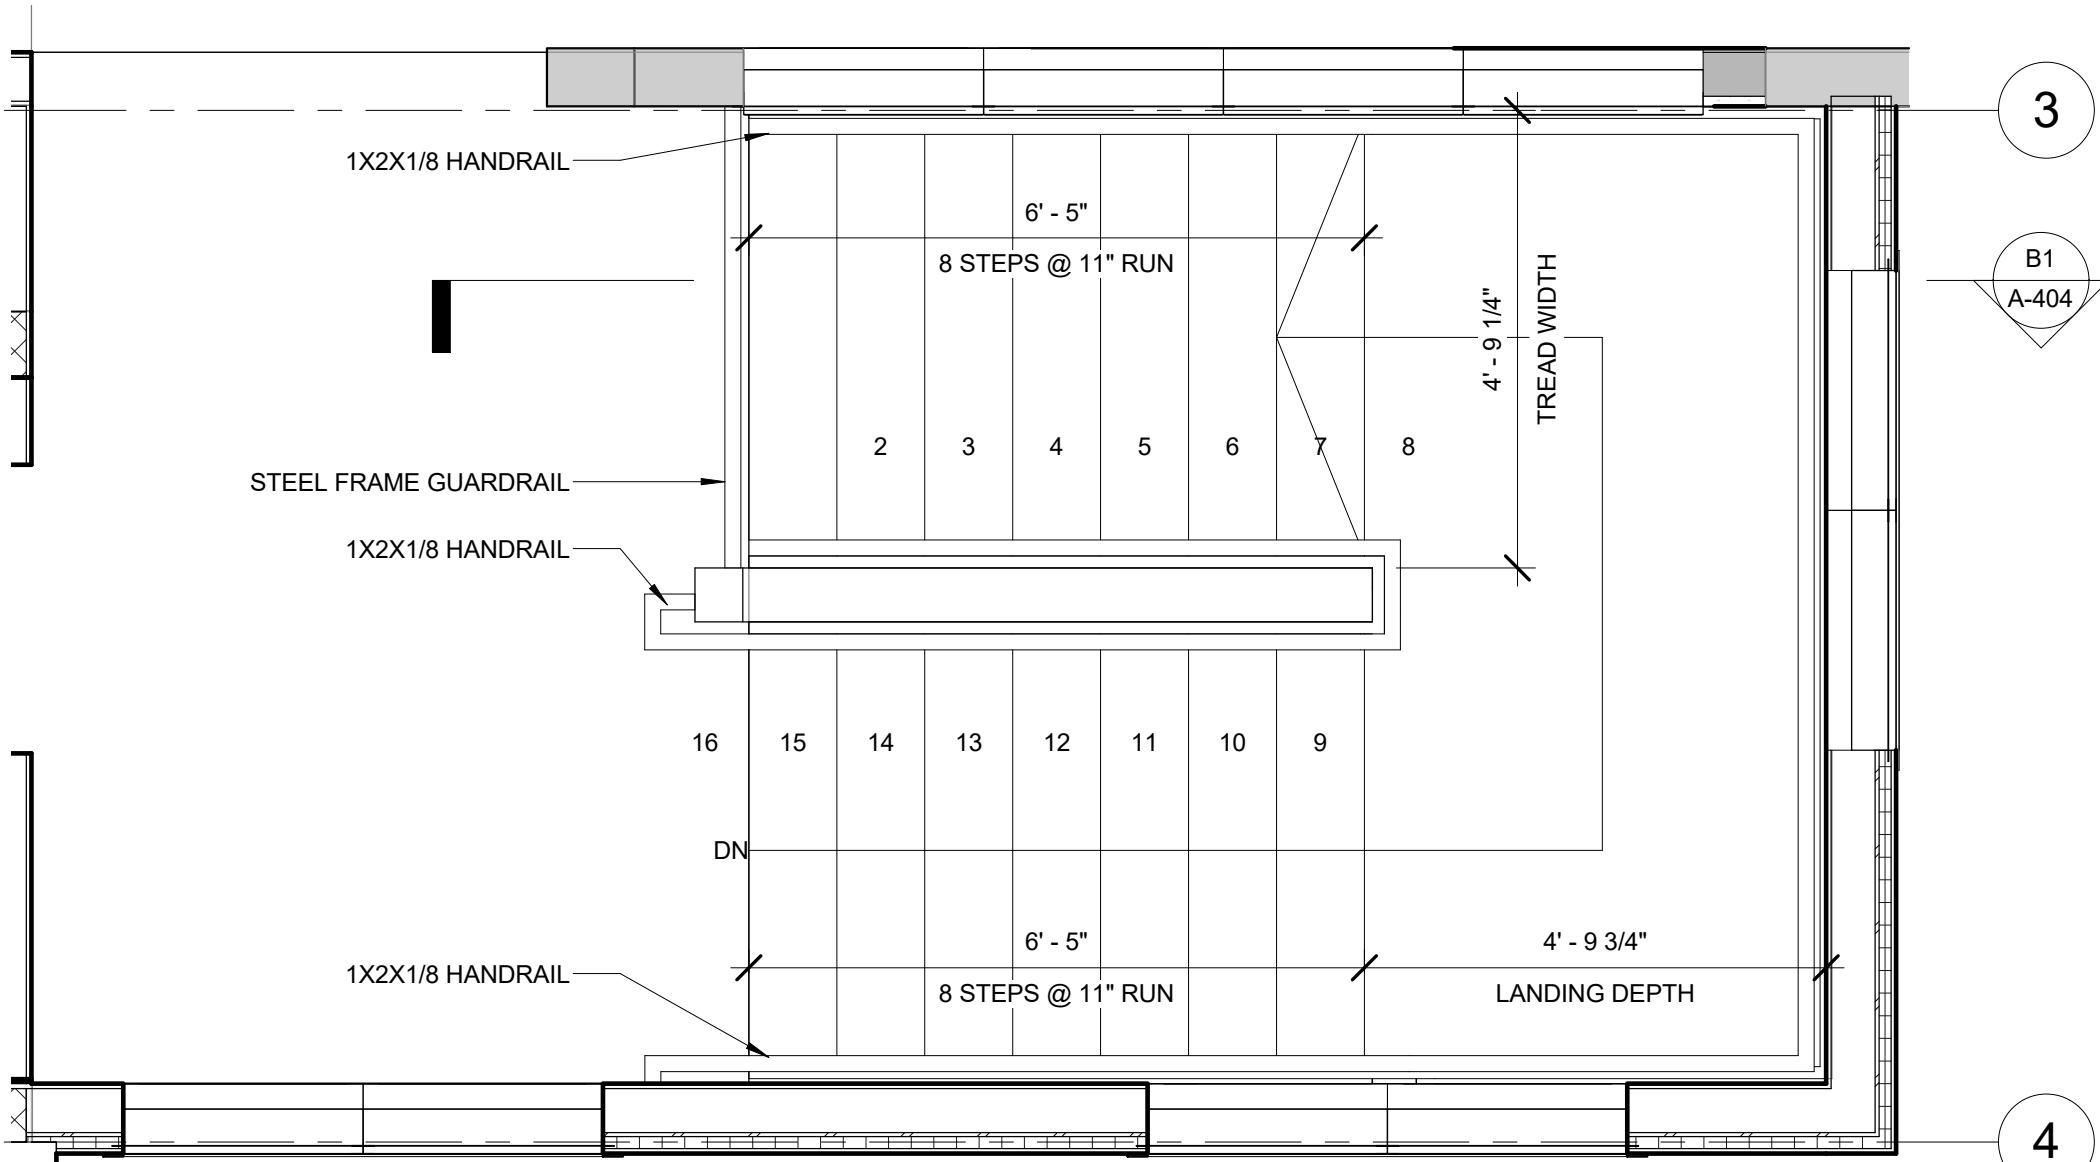


**A1** ENLARGED INTERIOR STAIR 1  
1/2" = 1'-0"

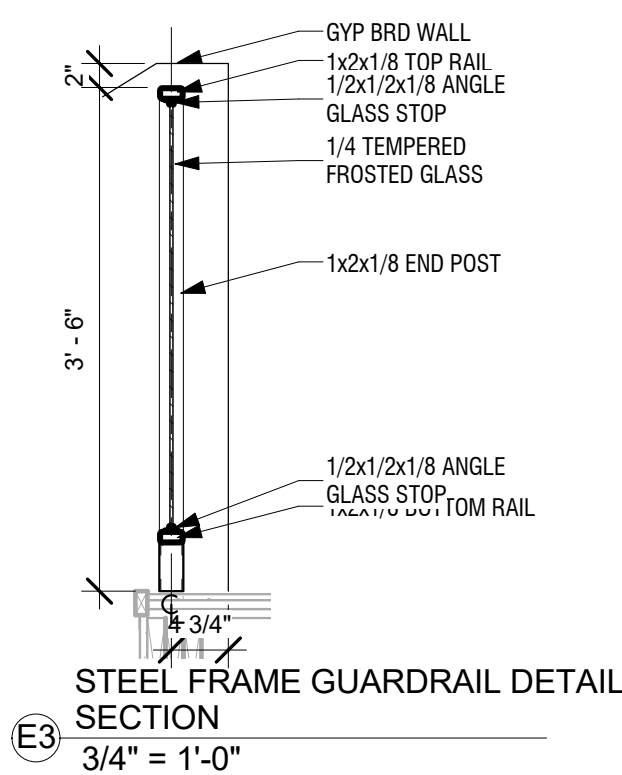


**E3** STEEL FRAME GUARDRAIL DETAIL SECTION  
3/4" = 1'-0"

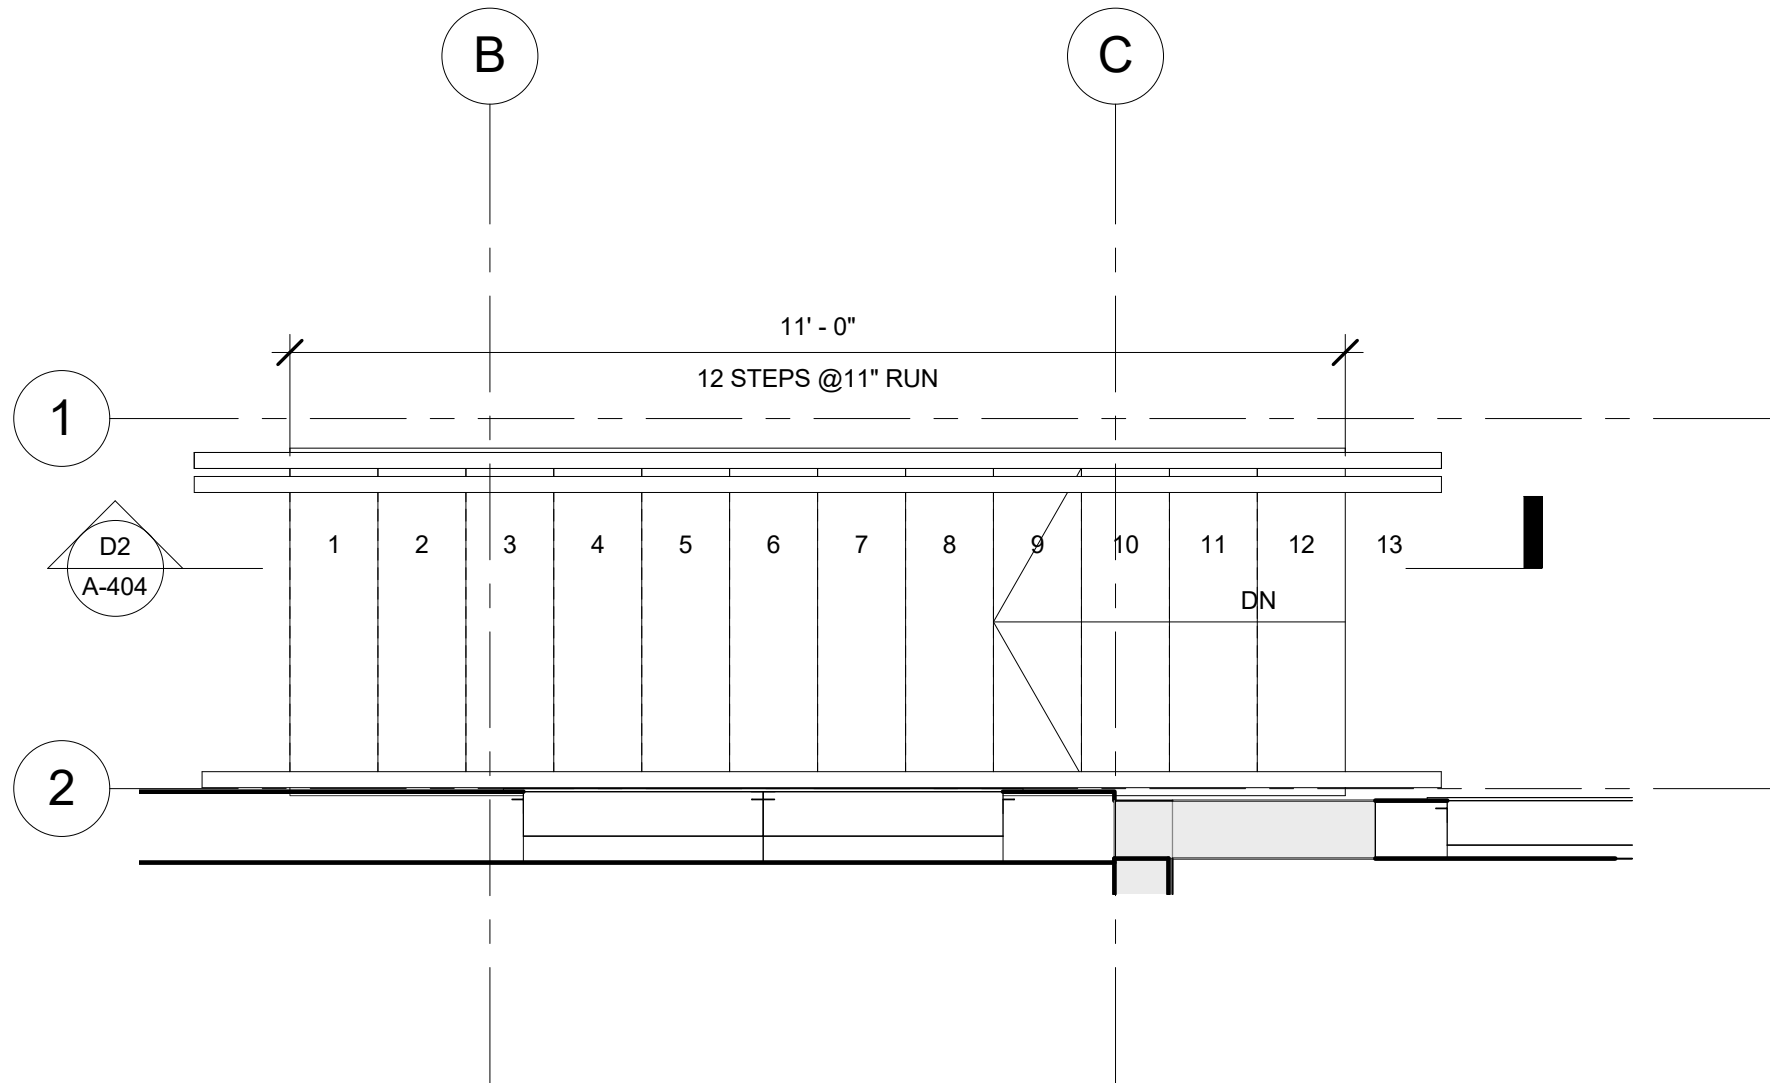


**C2** ENLARGED EXTERIOR STAIR 1  
1/2" = 1'-0"

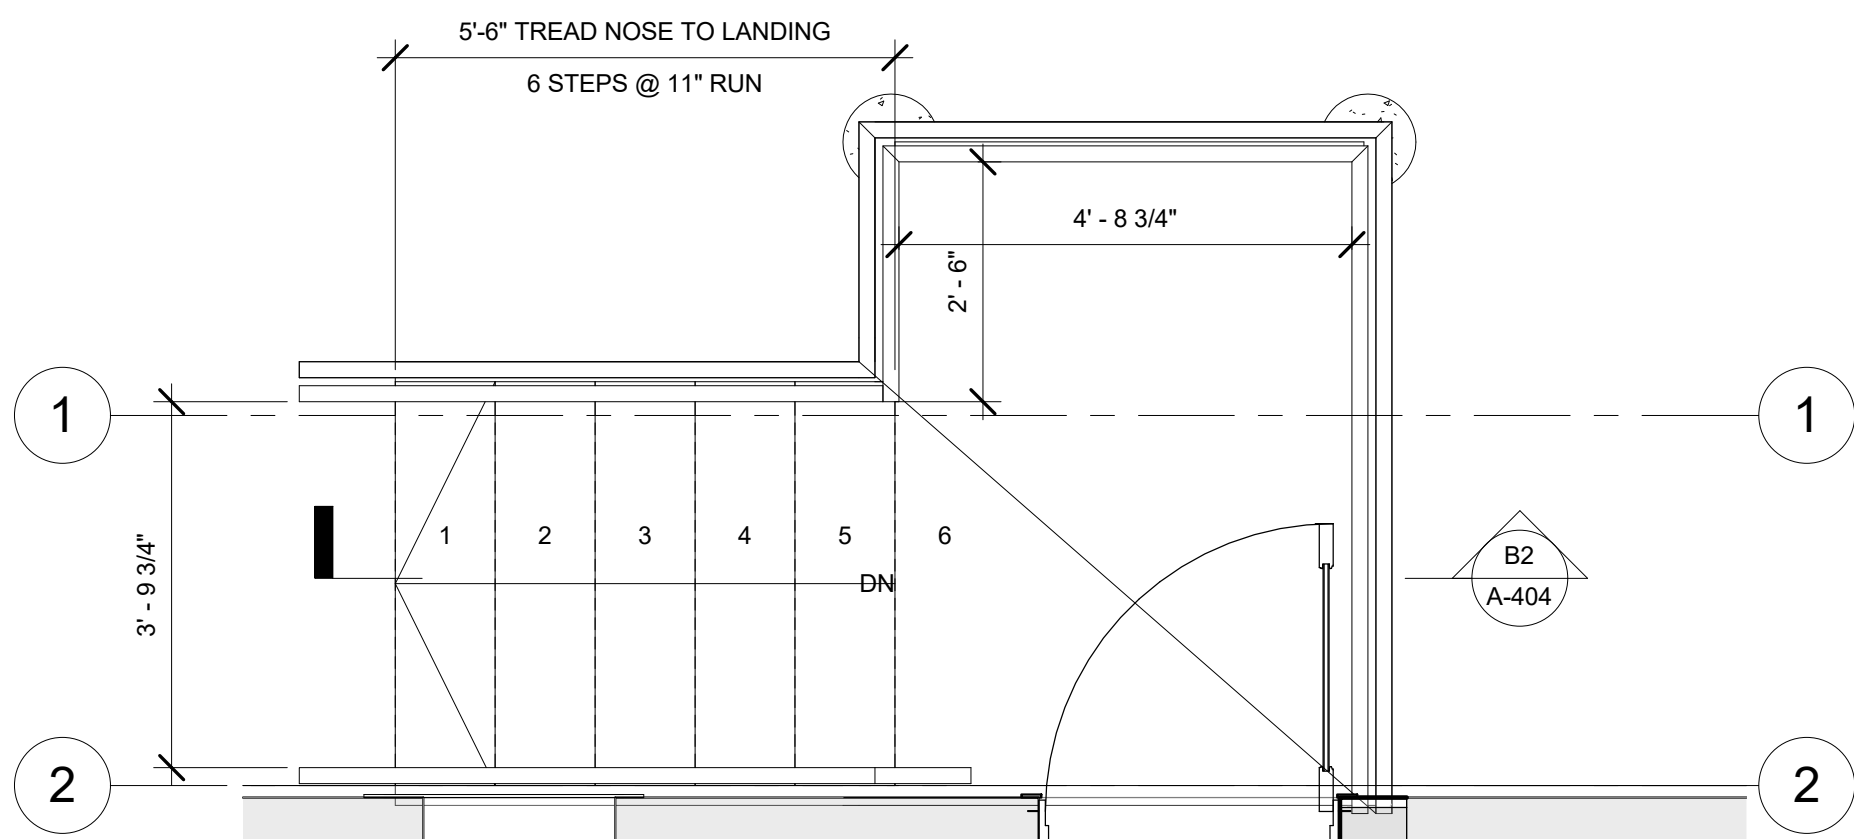


**A2** ENLARGED EXTERIOR STAIR 2  
1/2" = 1'-0"

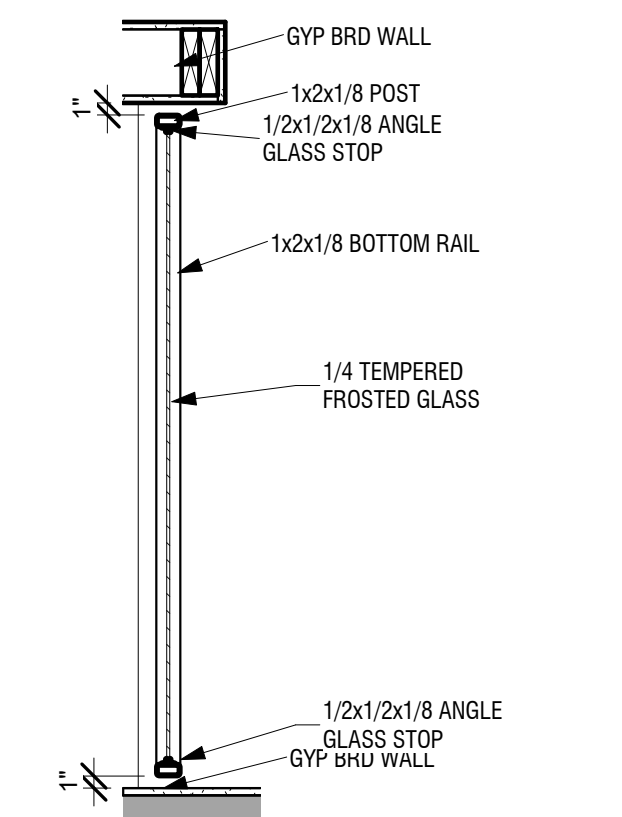


**D3** STEEL FRAME GUARDRAIL DETAIL SECTION - PLAN  
3/4" = 1'-0"

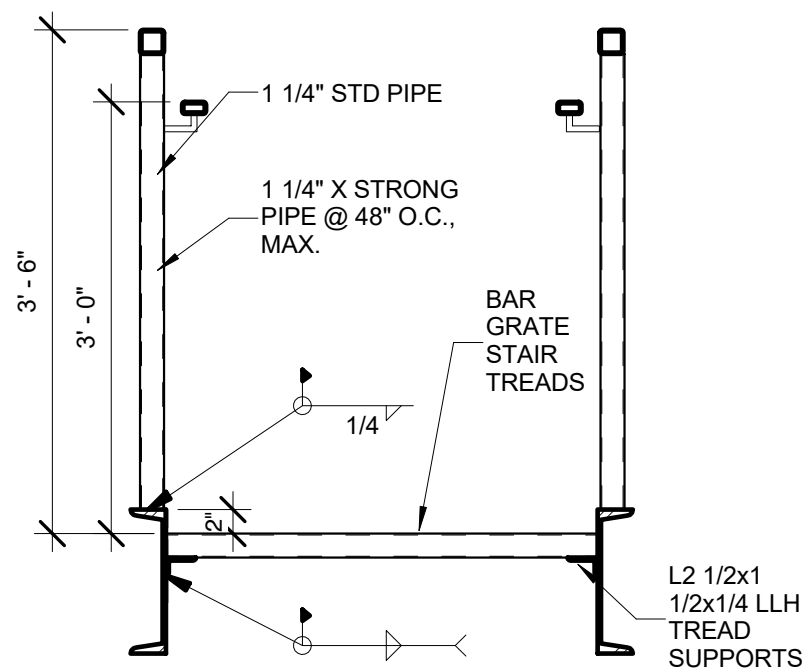


**C3** TREAD TO STRINGERS CONNECTION  
3/4" = 1'-0"

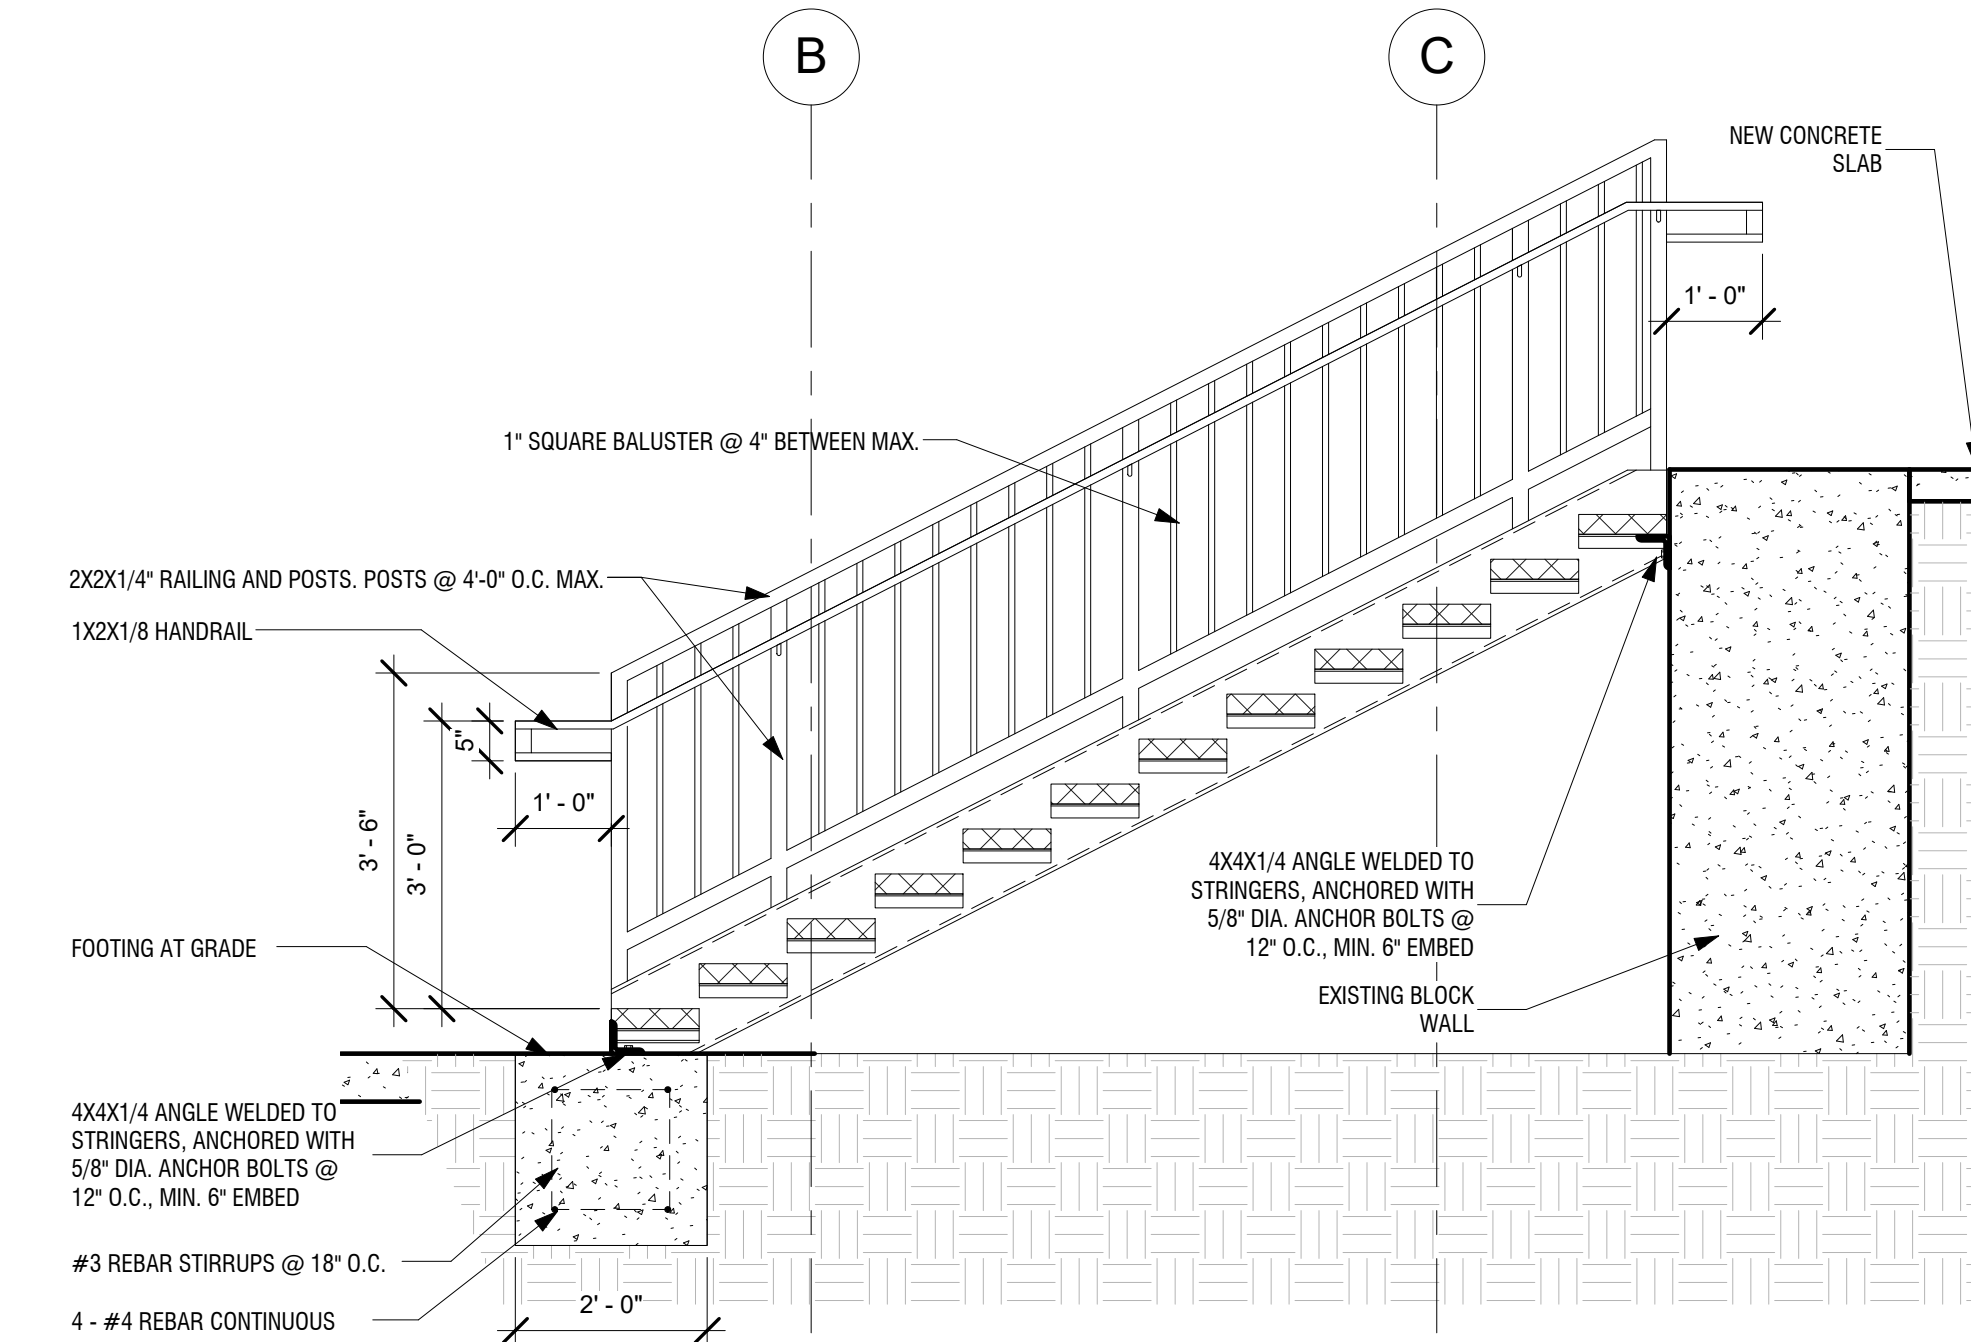


**D2** EXTERIOR STAIR 3 SECTION  
1/2" = 1'-0"

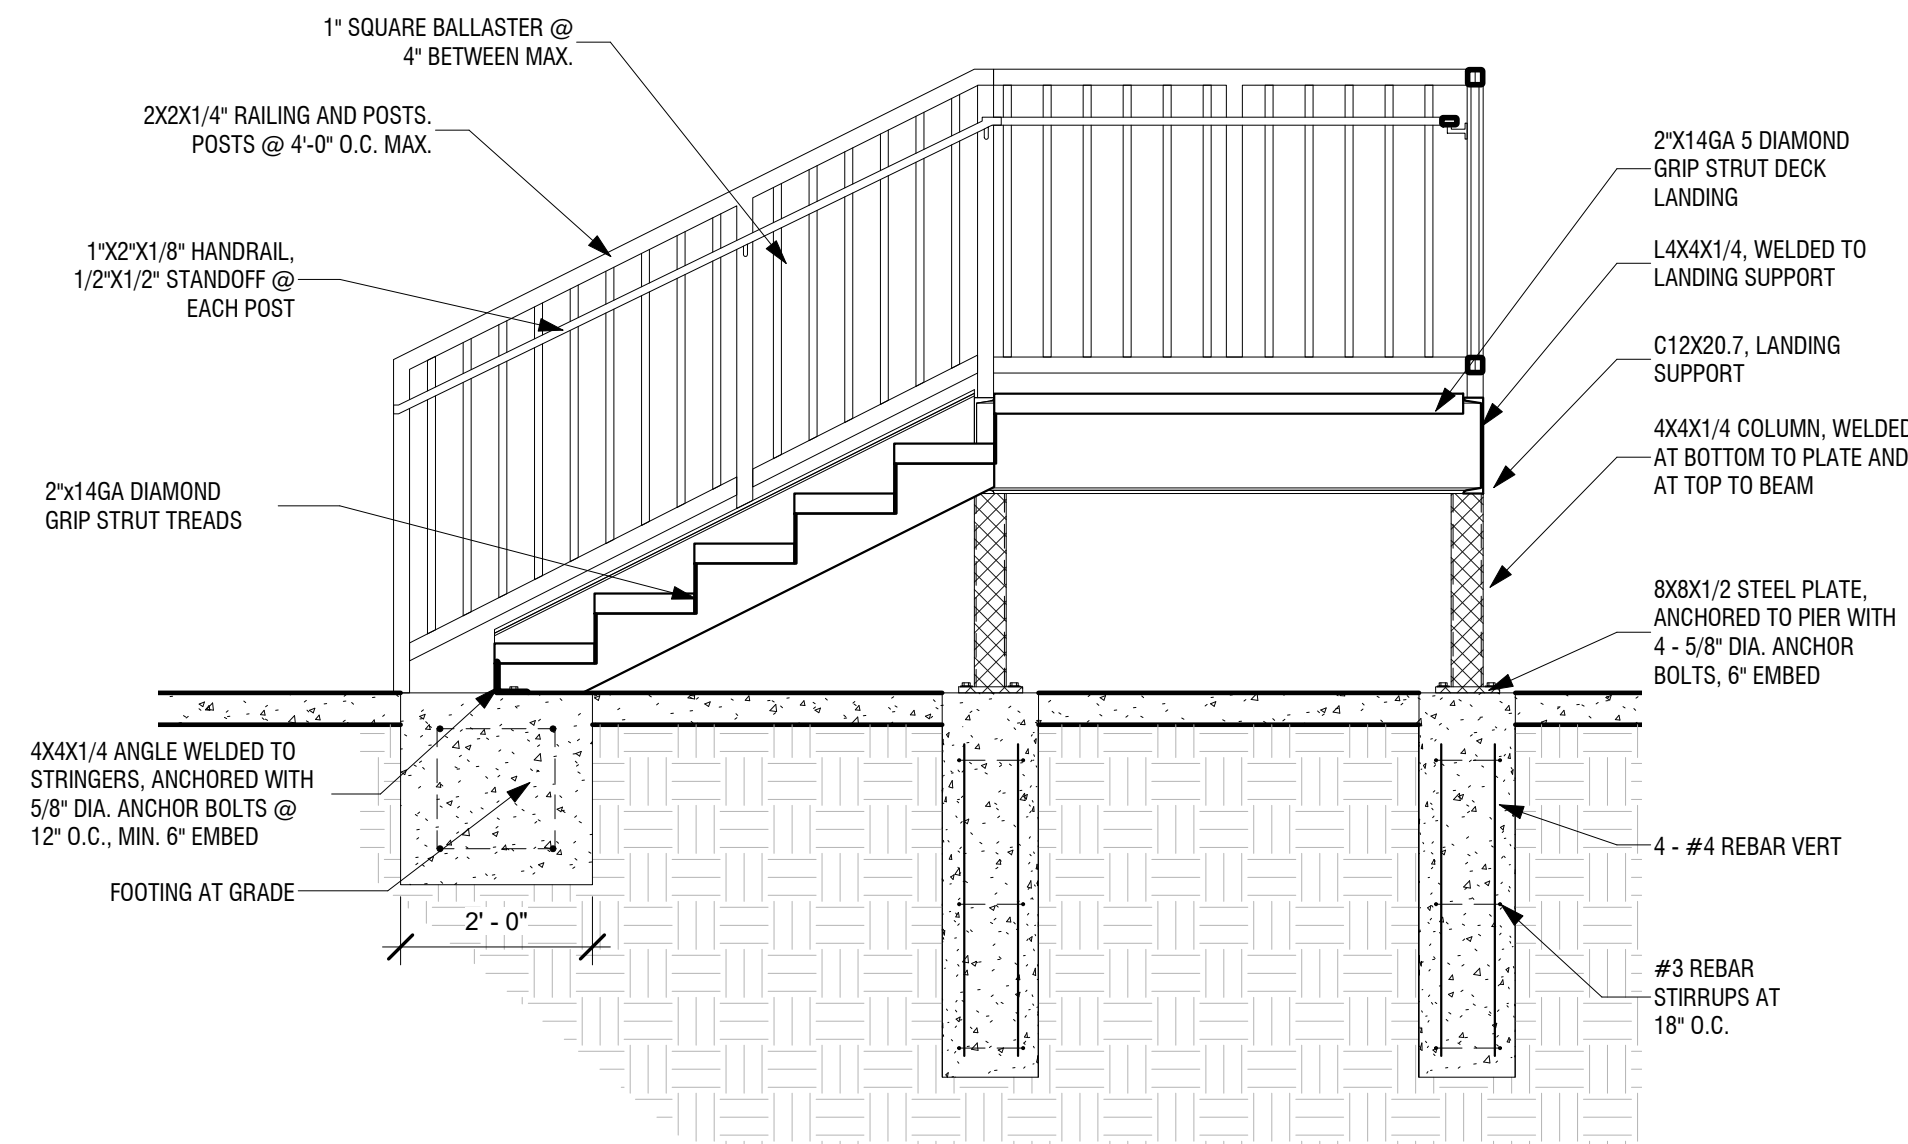

**B2** EXTERIOR STAIR 2 SECTION  
1/2" = 1'-0"

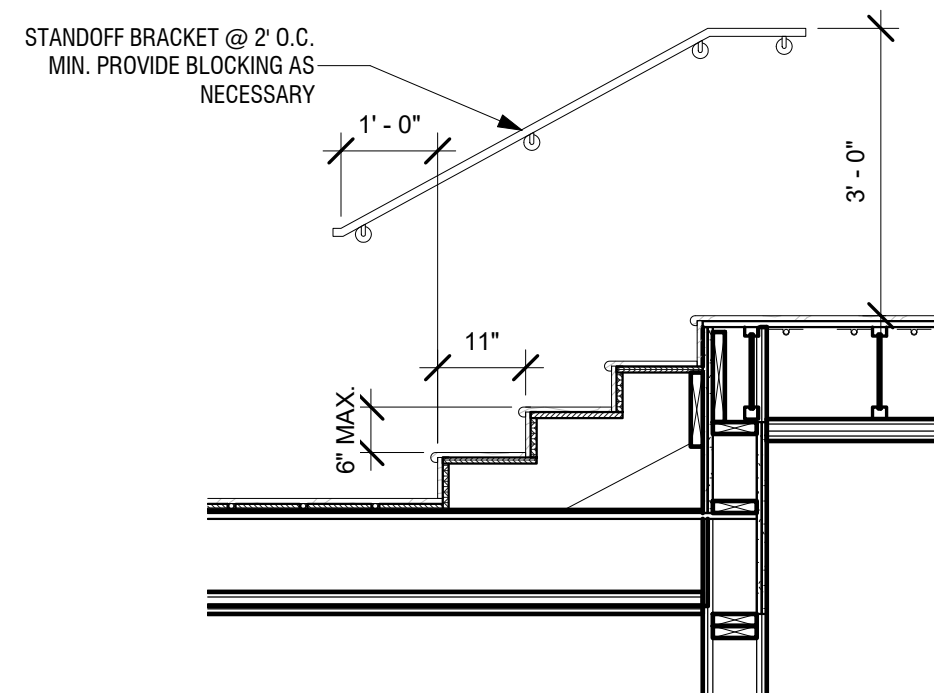

**B3** INTERIOR STAIR 2 SECTION  
1/2" = 1'-0"

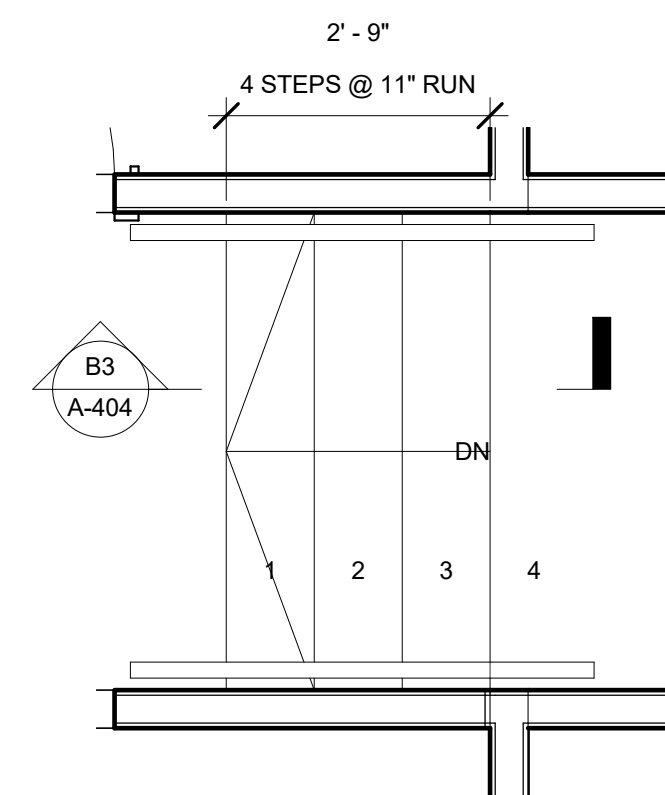

**A3** ENLARGED INTERIOR STAIR 2  
1/2" = 1'-0"