
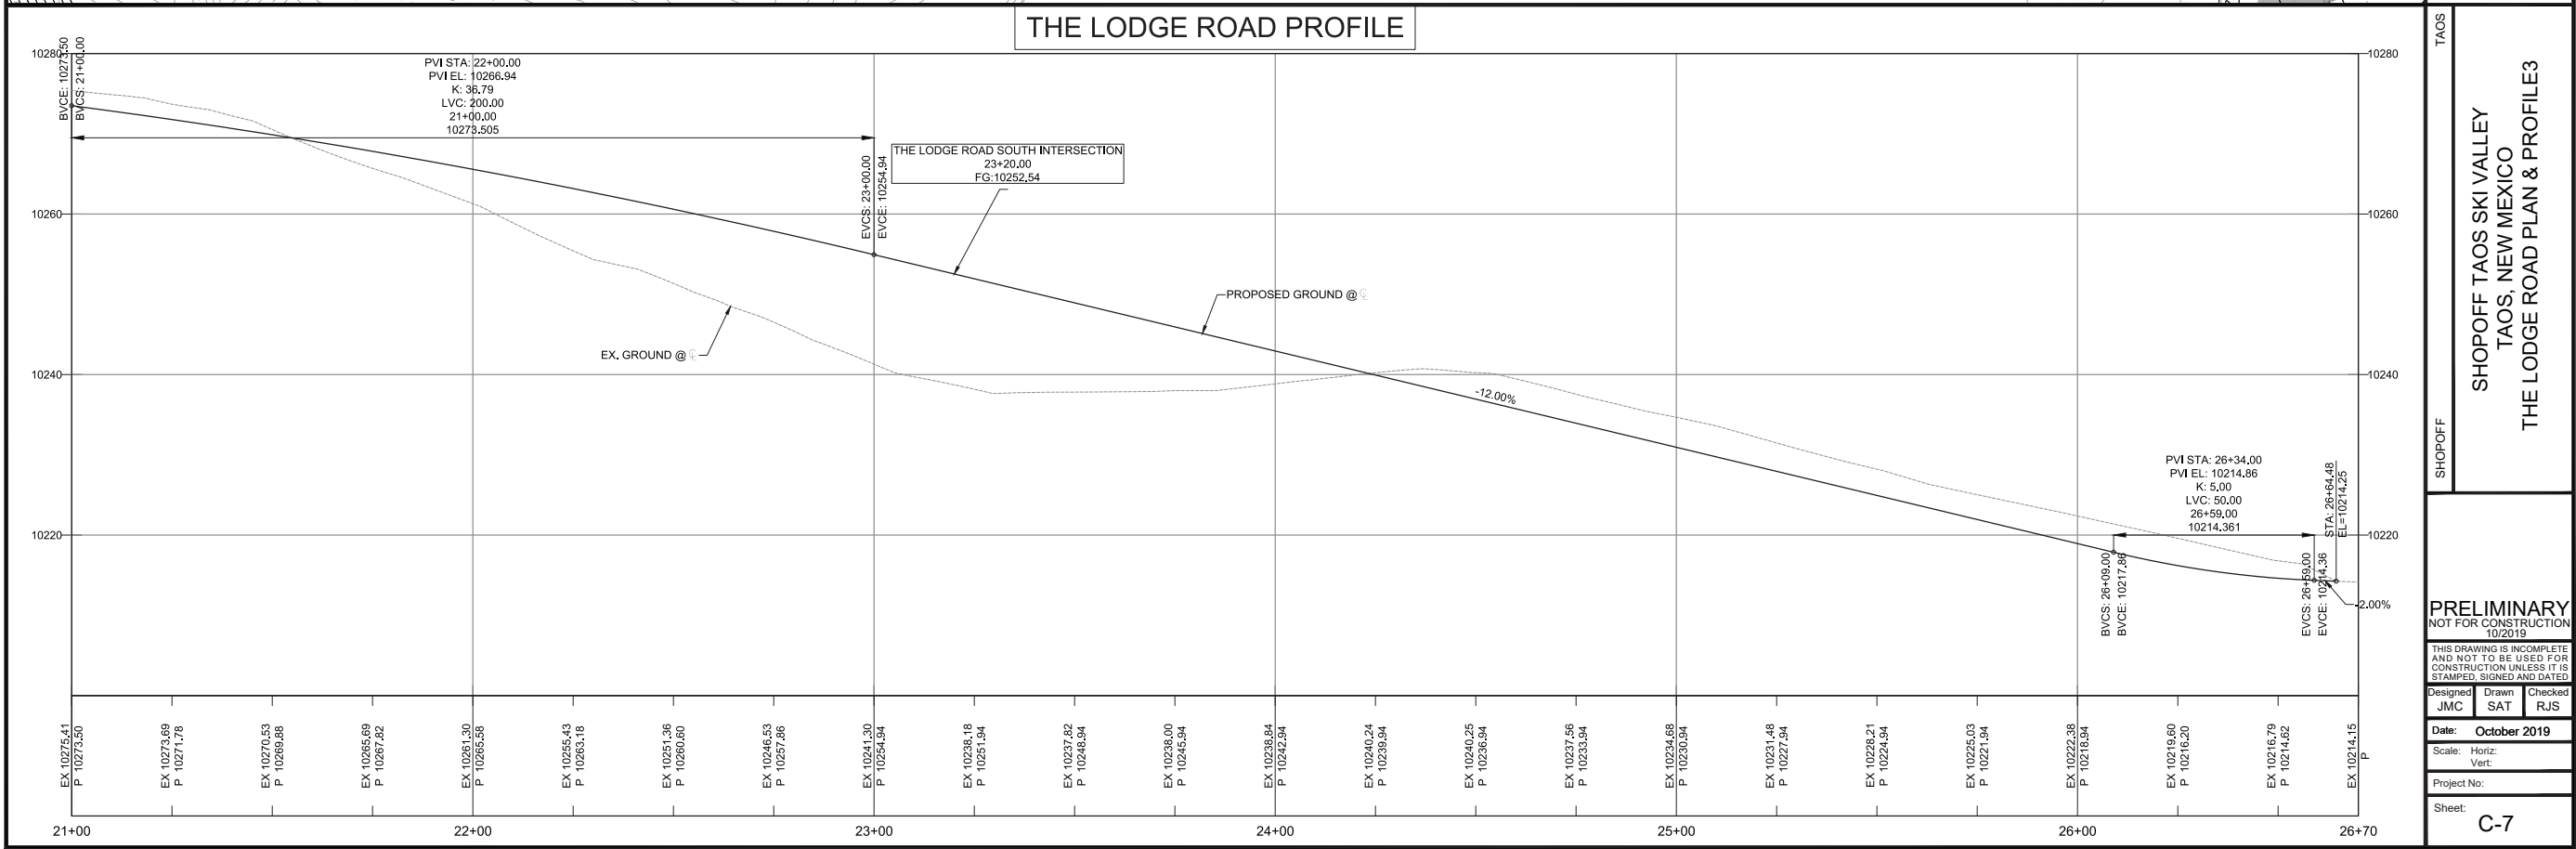


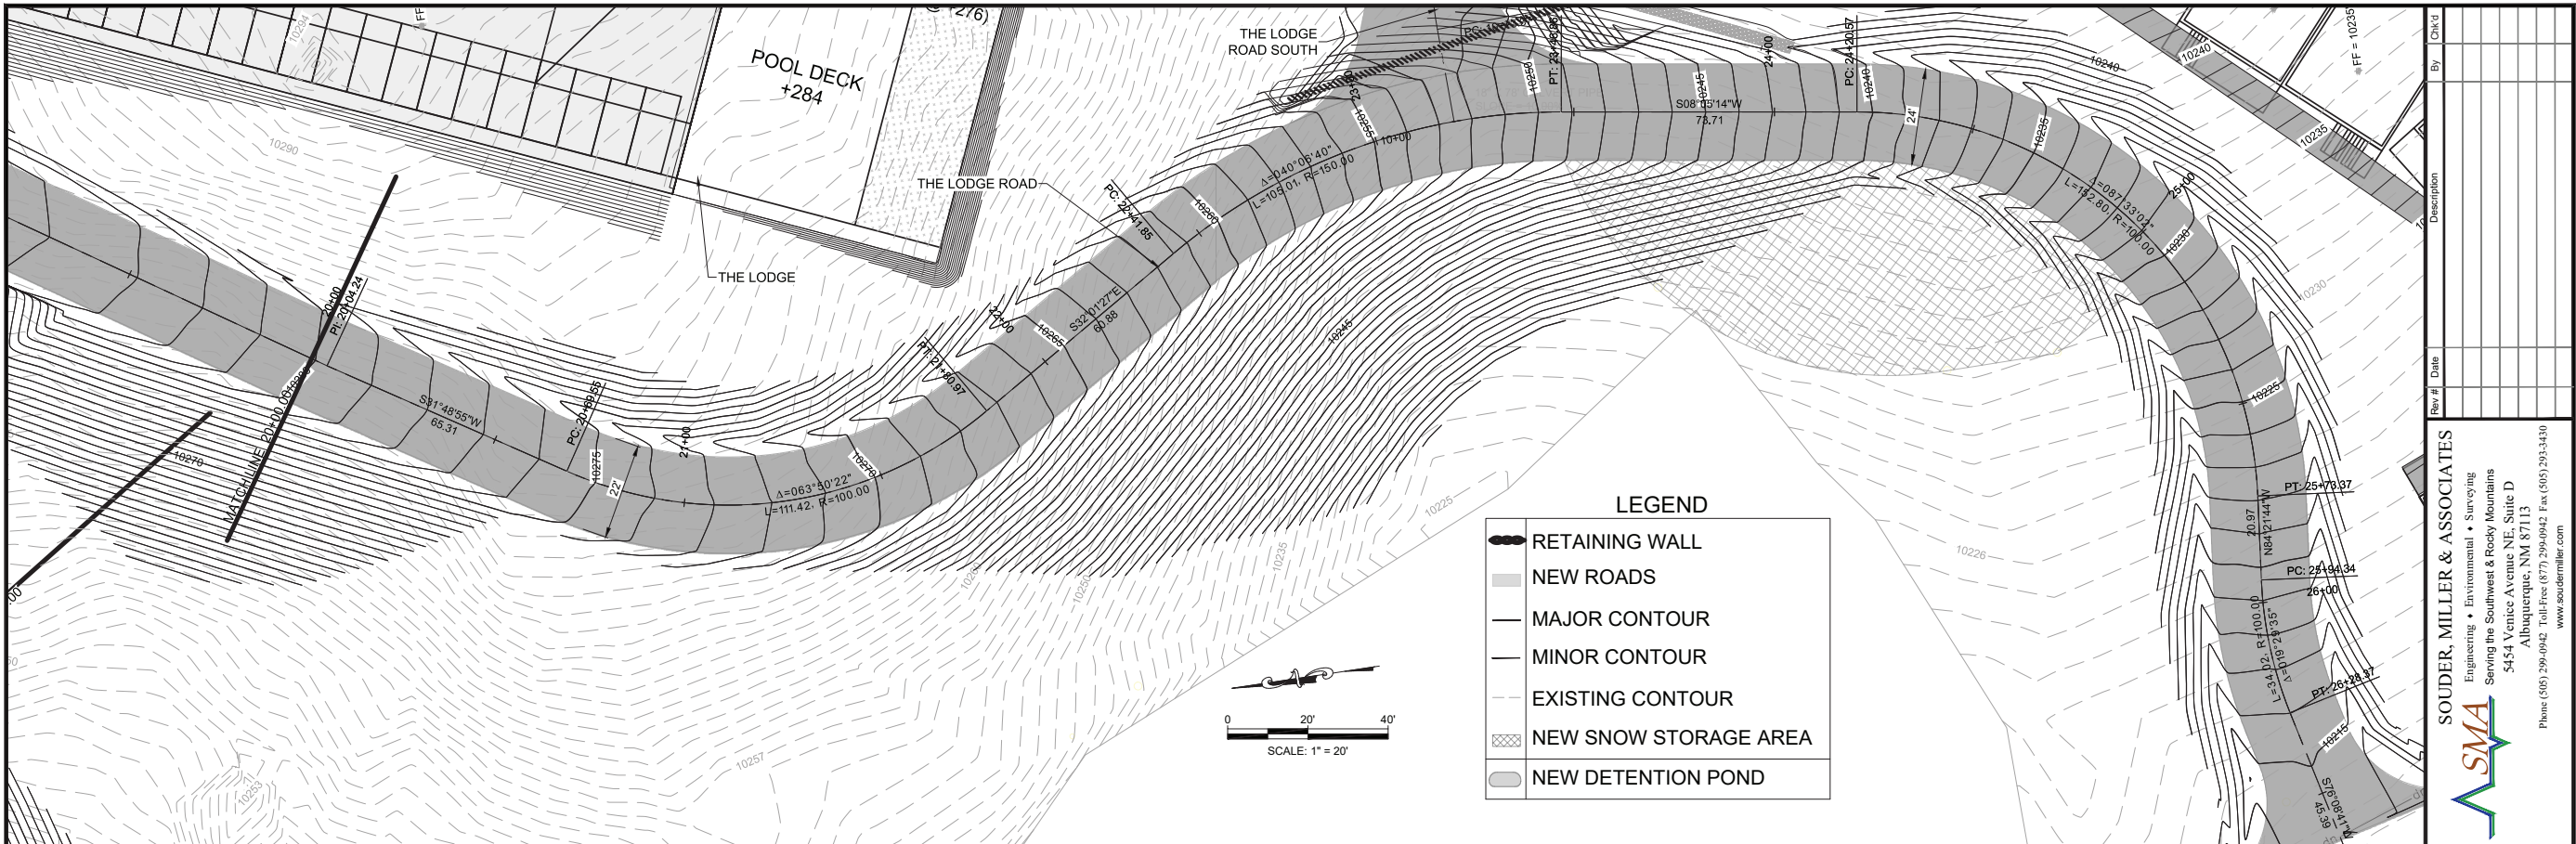

© Copyright 2019 Souder, Miller & Associates - All Rights Reserved



P:\9-Shopoff Taos Ski Valley (9427120)\CAD\Civil\Plan set\94271210 THE LODGE ROAD PNP.dwg, 10/2/2019 3:32:38 PM SAT

SOUDER, MILLER & ASSOCIATES
Engineering • Environmental • Surveying
Serving the Southwest & Rocky Mountains
5454 Venice Avenue NE, Suite D
Albuquerque, NM 87113
Phone (505) 299-0942 Toll Free (877) 299-0942 Fax (505) 293-3430
www.soudermiller.com

SHOPOFF
SHOPOFF TAOS SKI VALLEY
TAOS, NEW MEXICO
THE LODGE ROAD PLAN & PROFILE3


PRELIMINARY
NOT FOR CONSTRUCTION
THIS DRAWING IS INCOMPLETE
AND NOT TO BE USED FOR
CONSTRUCTION UNLESS IT IS
STAMPED, SIGNED AND DATED

Designed: JMC Drawn: SAT Checked: RJS
Date: October 2019
Scale: Horiz: Vert:
Project No:
Sheet: C-7

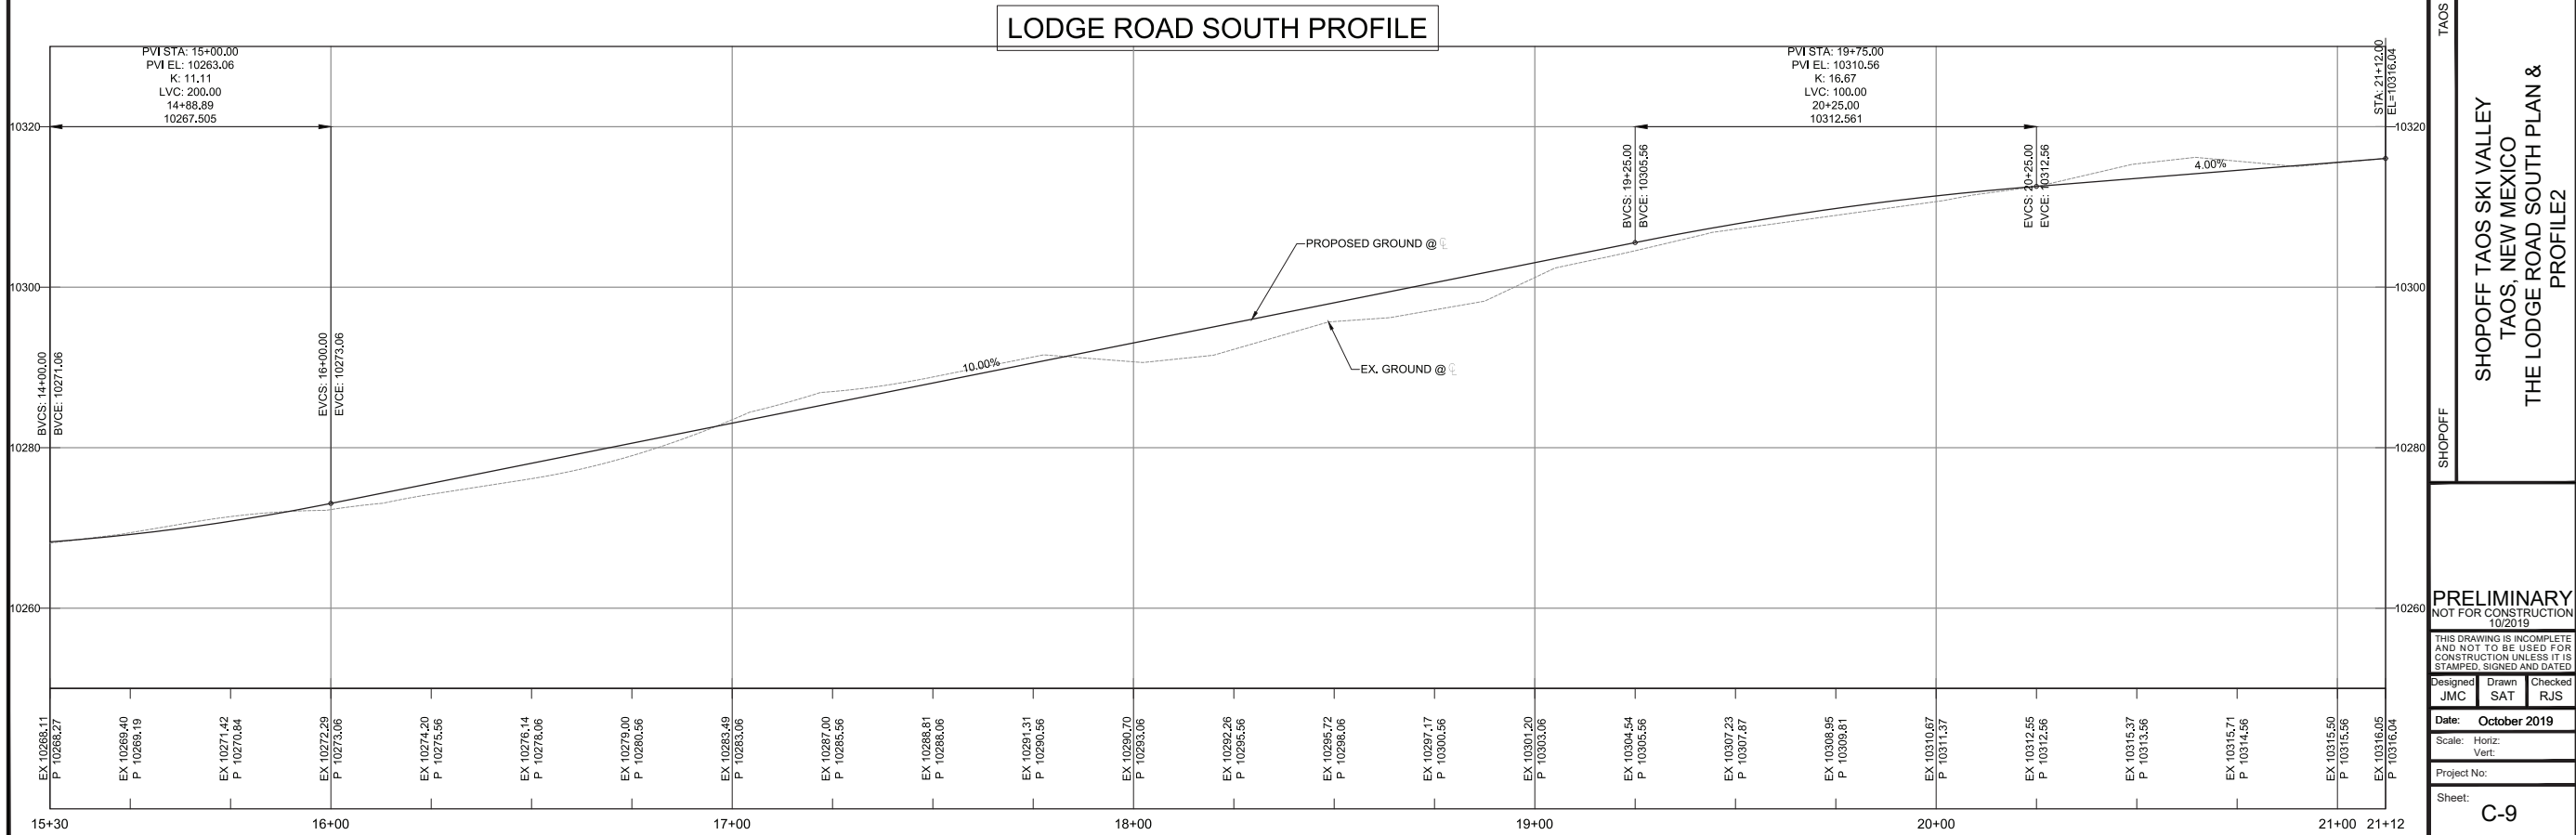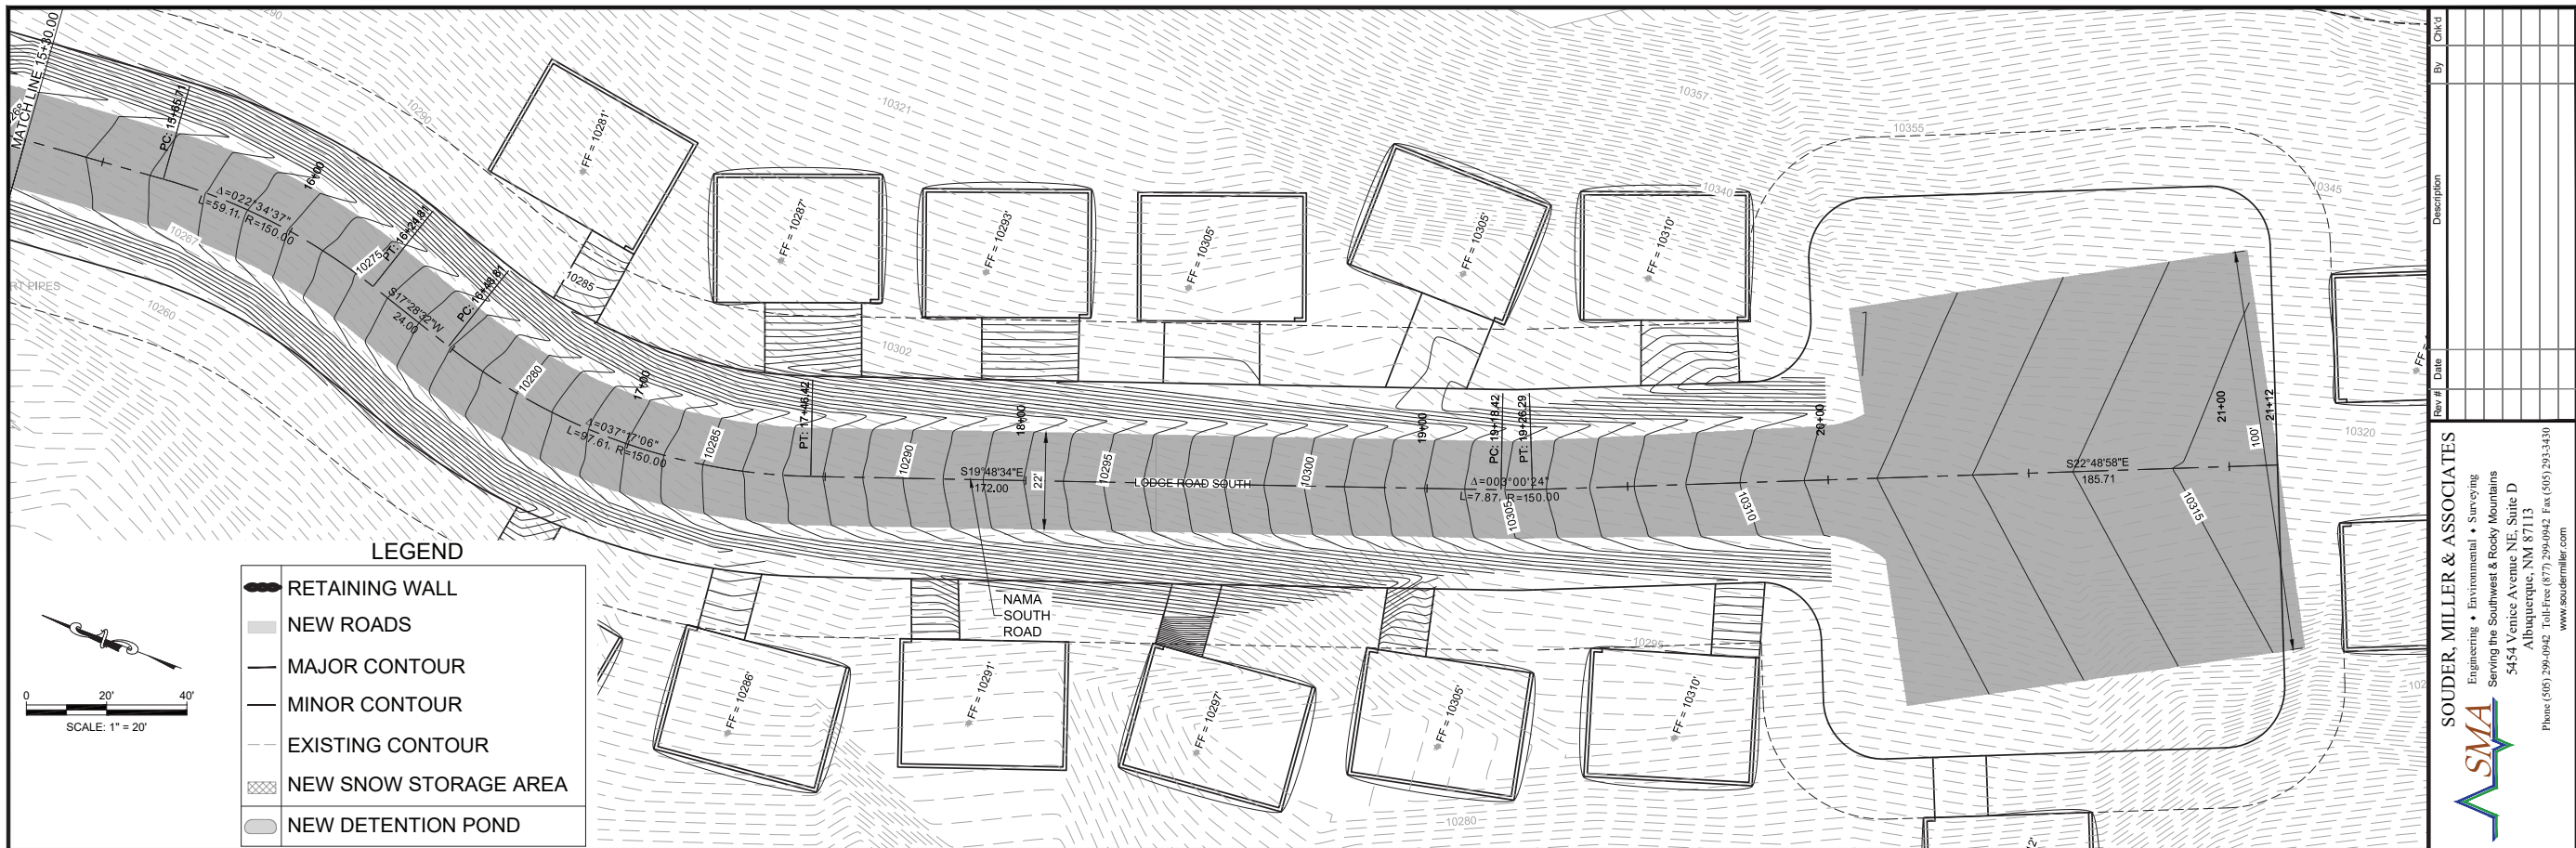

© Copyright 2019 Souder, Miller & Associates - All Rights Reserved

P:\9-Shoff Taos Ski Valley (9427120)\CAD\Civil\Plan set\94271210 THE LODGE ROAD SOUTH PNP.dwg, 10/2/2019 3:34:50 PM SAT

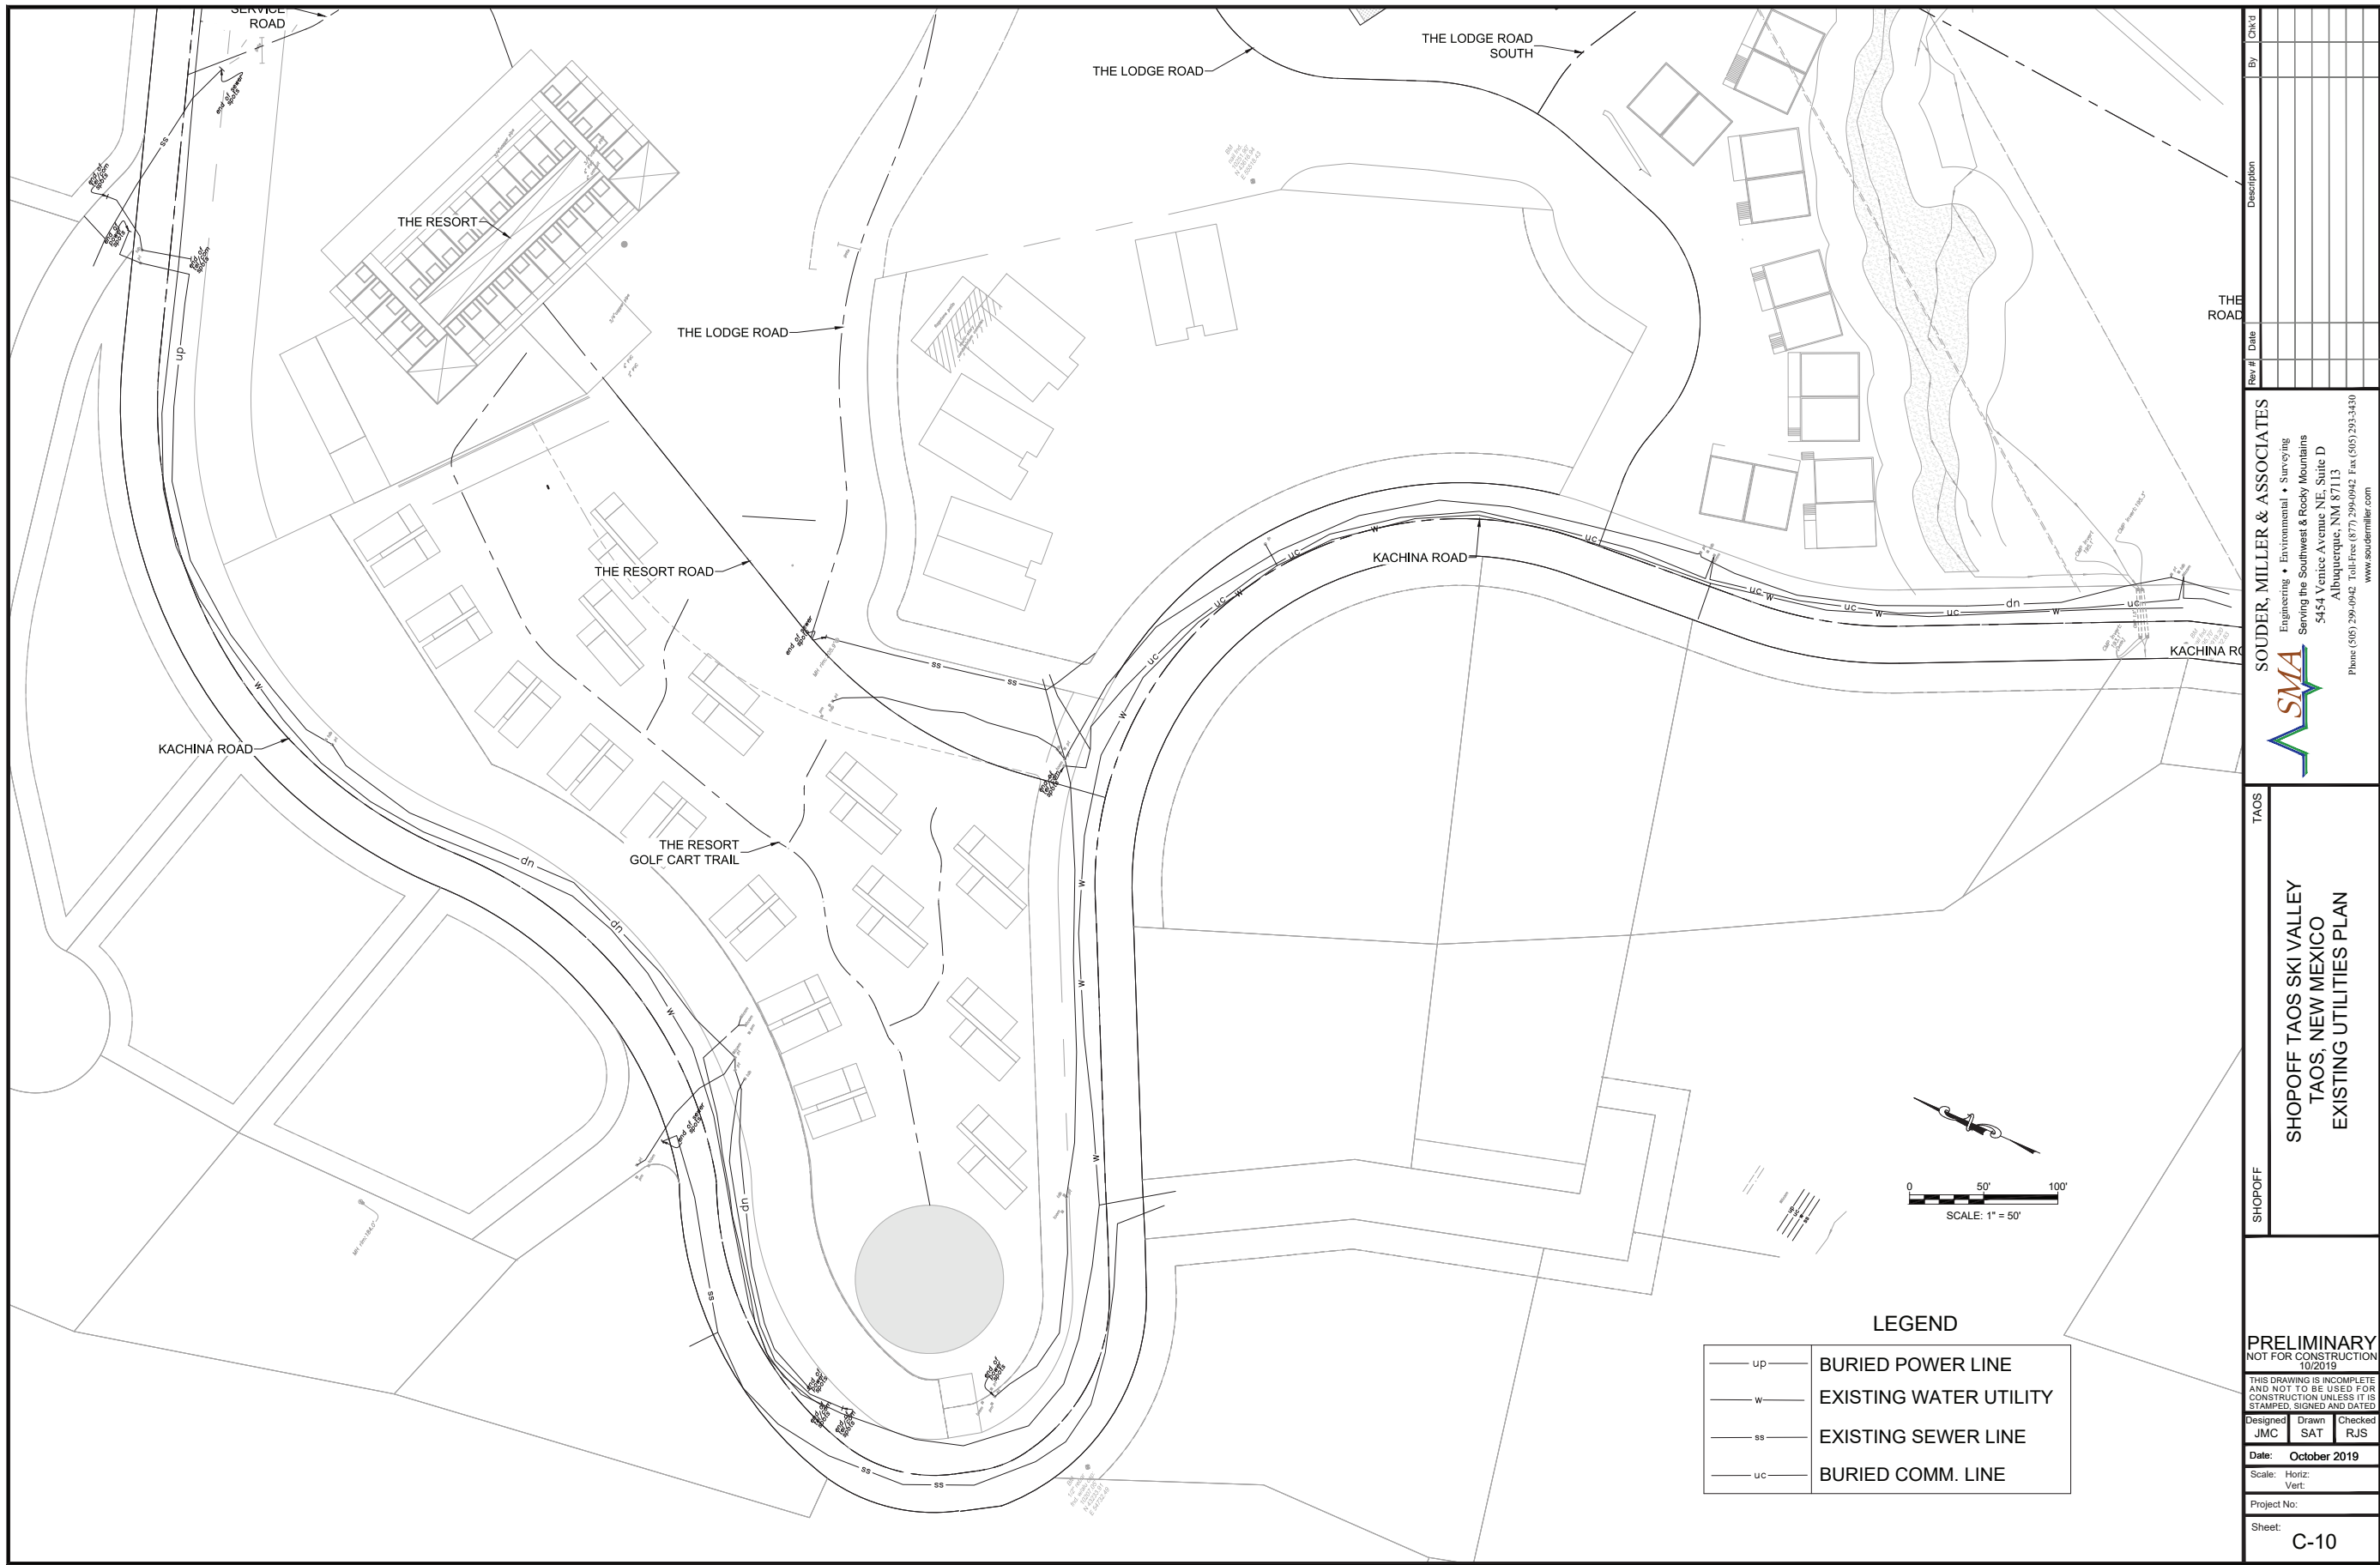


© Copyright 2019 Souder, Miller & Associates - All Rights Reserved

P:\9-Shopoff Taos Ski Valley (9427120)\CAD\Civil\9427120 Existing Utilities.dwg, 10/2/2019 3:35:43 PM SAT








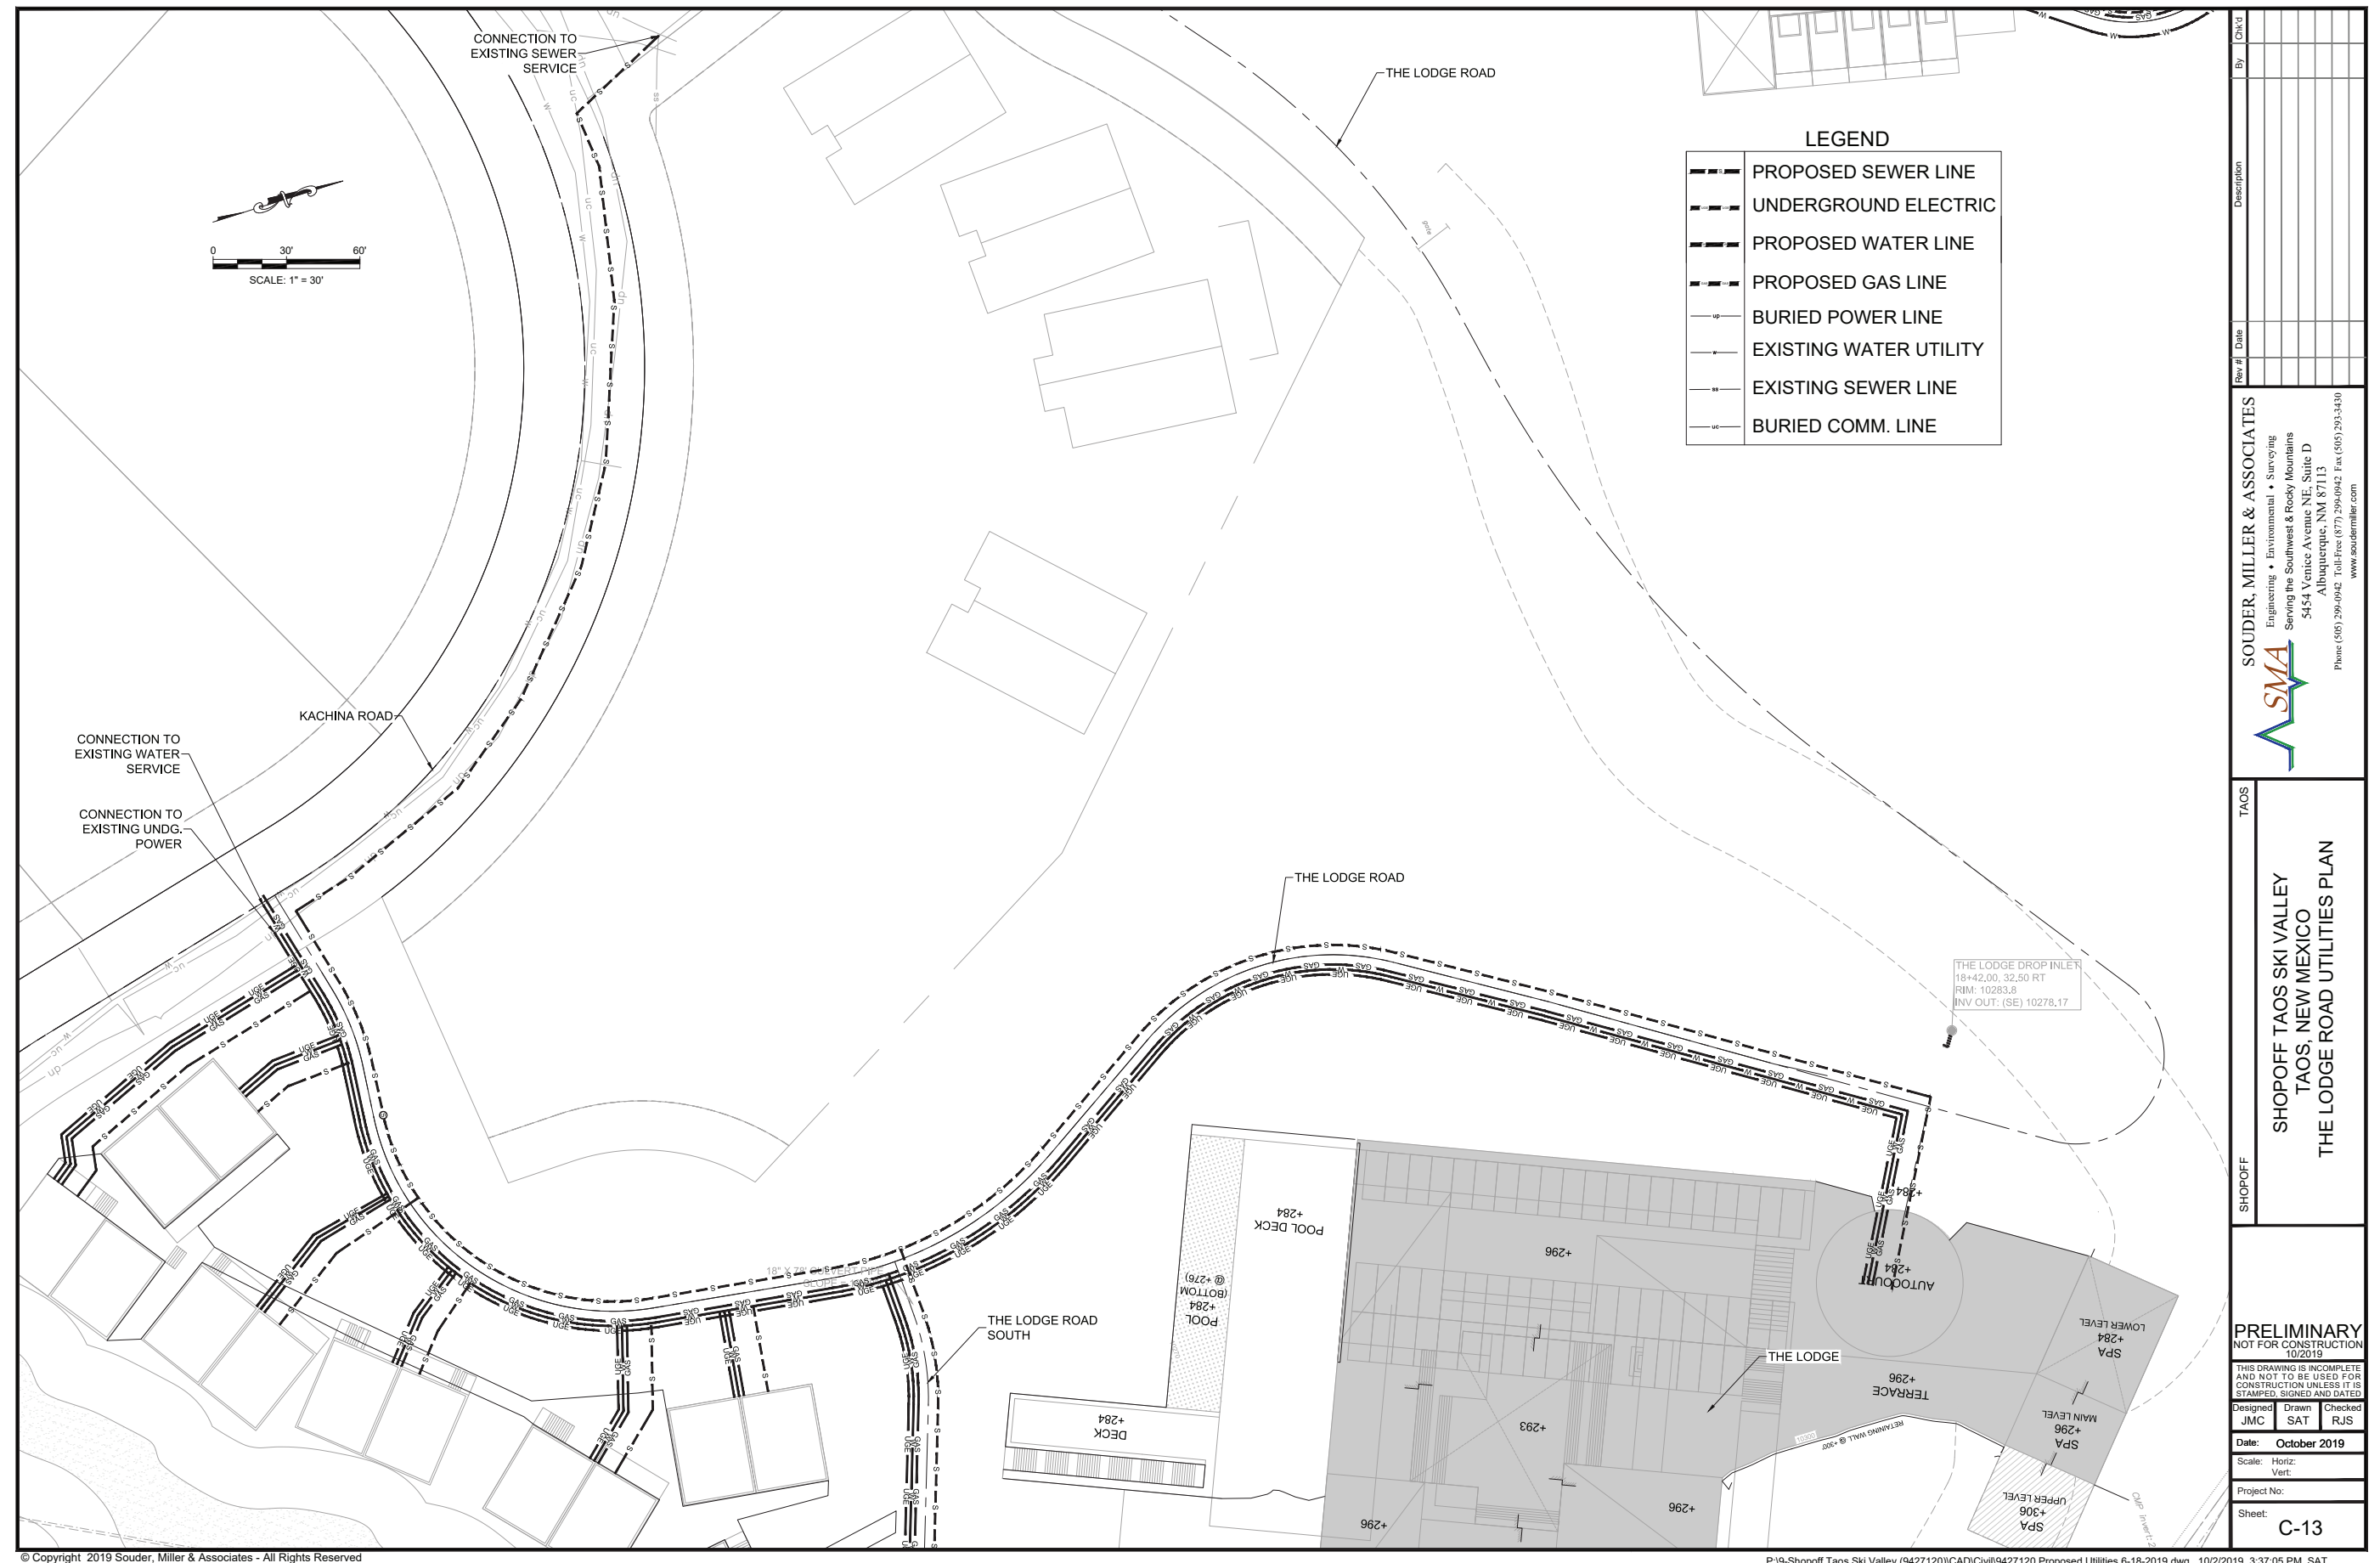

SHOPOFF
TAOS

PRELIMINARY
NOT FOR CONSTRUCTION
 10/2019
 THIS DRAWING IS INCOMPLETE
 AND NOT TO BE USED FOR
 CONSTRUCTION UNLESS IT IS
 STAMPED, SIGNED AND DATED
 Designed: JMC Drawn: SAT Checked: RJS
 Date: **October 2019**
 Scale: Horiz: Vert:
 Project No:
 Sheet: **C-13**

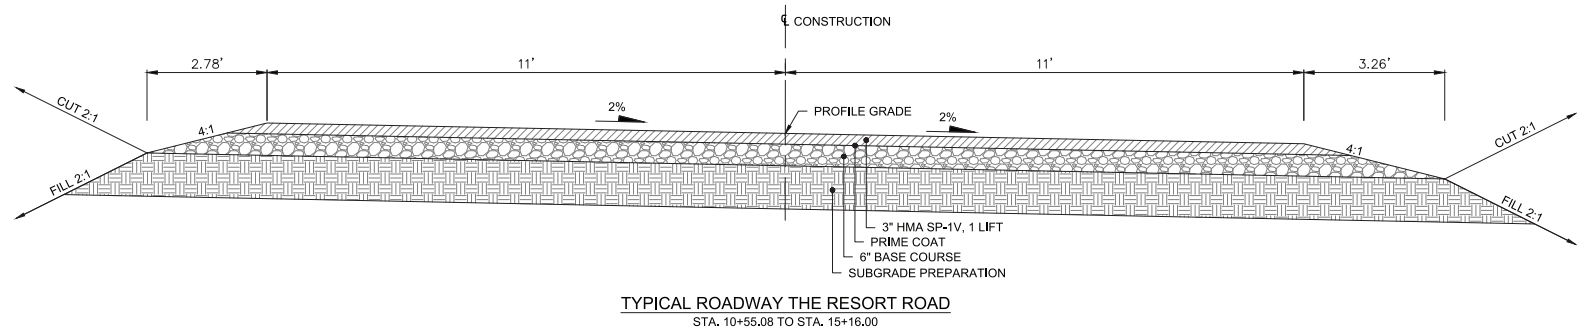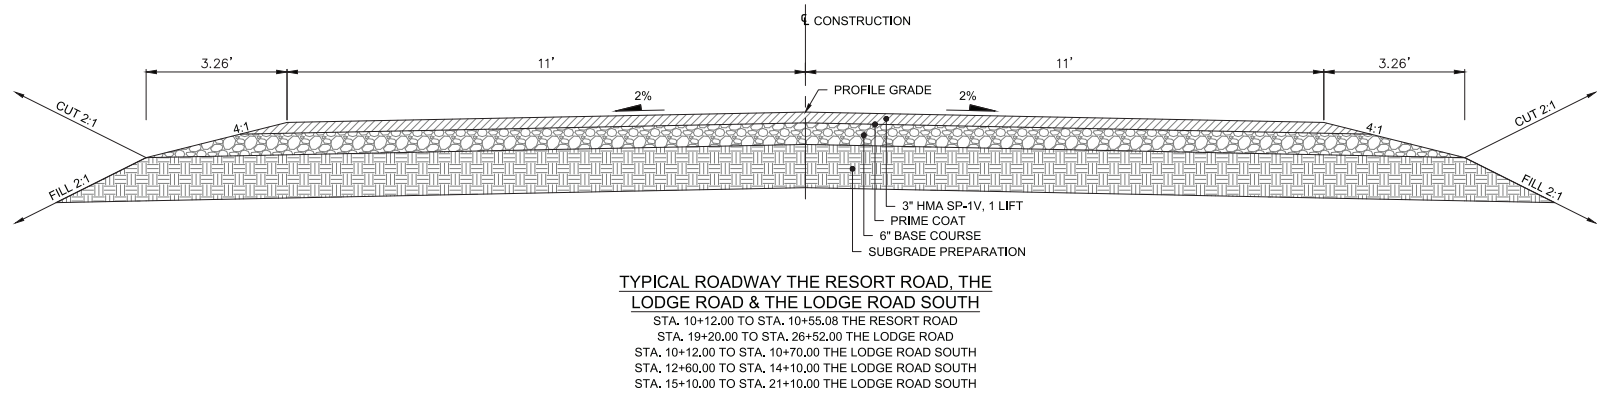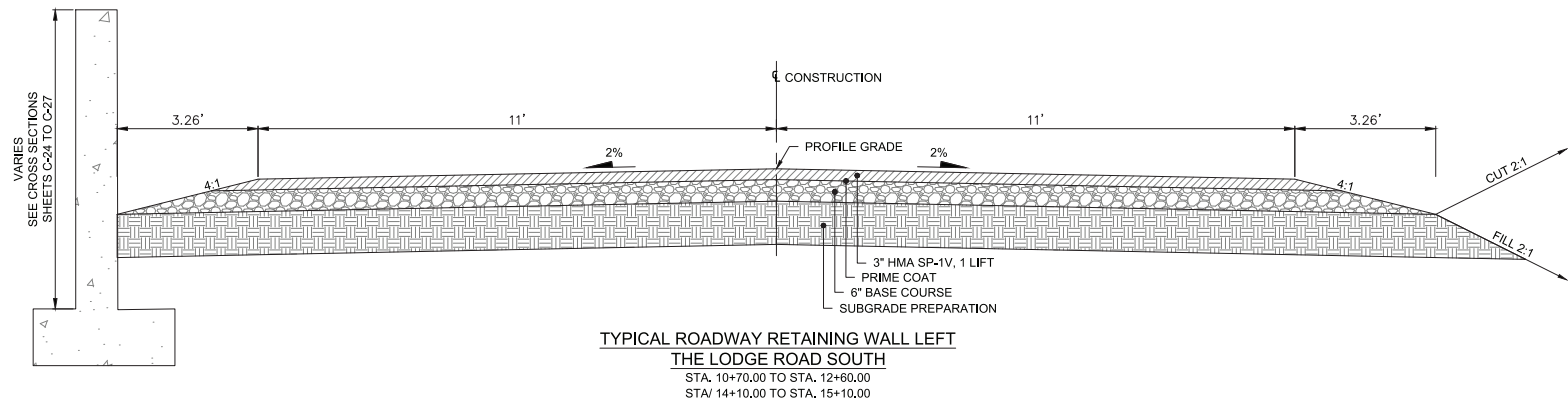

Rev #	Date	Description	By	Chkd

SOUDER, MILLER & ASSOCIATES
 Engineering • Environmental • Surveying
 Serving the Southwest & Rocky Mountains
 5454 Venice Avenue NE, Suite D
 Albuquerque, NM 87113
 Phone (505) 299-0942 Toll-Free (877) 299-0942 Fax (505) 293-3430
 www.soudermiller.com




TAOS
SHOPOFF
SHOPOFF TAOS SKI VALLEY
TAOS, NEW MEXICO
TYPICAL SECTIONS

PRELIMINARY
 NOT FOR CONSTRUCTION
 10/2/2019









THIS DRAWING IS INCOMPLETE
 AND NOT TO BE USED FOR
 CONSTRUCTION UNLESS IT IS
 STAMPED, SIGNED AND DATED

Designed JMC	Drawn SAT	Checked RJS
-----------------	--------------	----------------

Date: **October 2019**
 Scale: Horiz:
 Vert:
 Project No:
 Sheet:
C-14

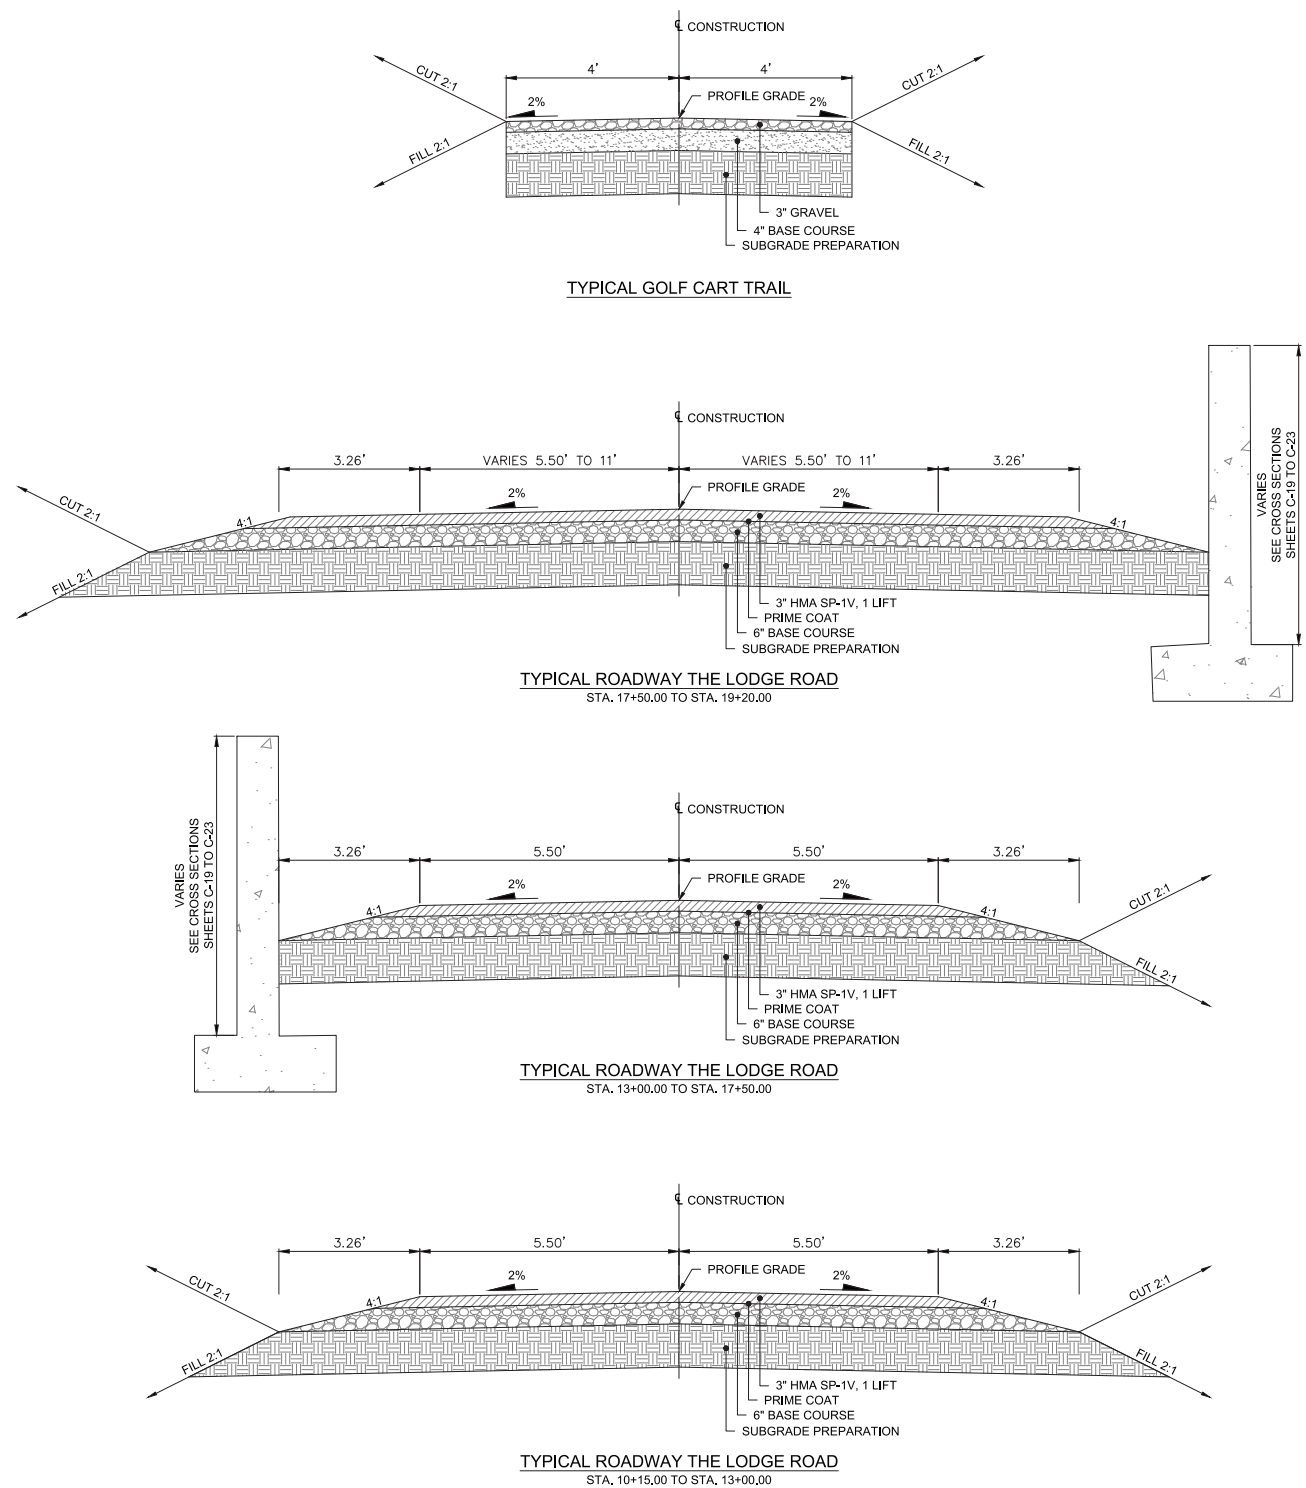



Rev #	Date	Description	By	Chkd			
SOUDER, MILLER & ASSOCIATES Engineering • Environmental • Surveying Serving the Southwest & Rocky Mountains 5454 Venice Avenue NE, Suite D Albuquerque, NM 87113 Phone (505) 299-0942 Toll Free (877) 299-0942 Fax (505) 293-3430 www.soudermiller.com							
TAOS SHOPOFF TAOS SKI VALLEY TAOS, NEW MEXICO TYPICAL SECTIONS 2							
PRELIMINARY NOT FOR CONSTRUCTION 10/2/2019 THIS DRAWING IS INCOMPLETE AND NOT TO BE USED FOR CONSTRUCTION UNLESS IT IS STAMPED, SIGNED AND DATED <table border="1"> <tr> <td>Designed JMC</td> <td>Drawn SAT</td> <td>Checked RJS</td> </tr> </table> Date: October 2019 Scale: Horiz: _____ Vert: _____ Project No: _____ Sheet: C-15					Designed JMC	Drawn SAT	Checked RJS
Designed JMC	Drawn SAT	Checked RJS					

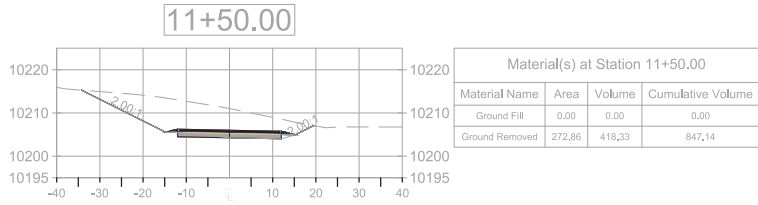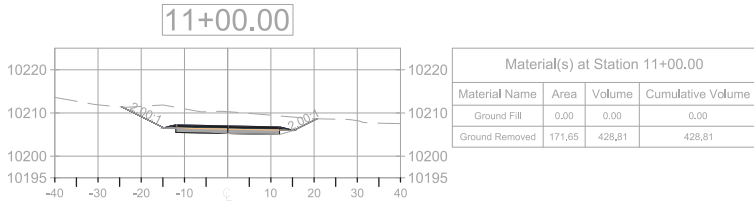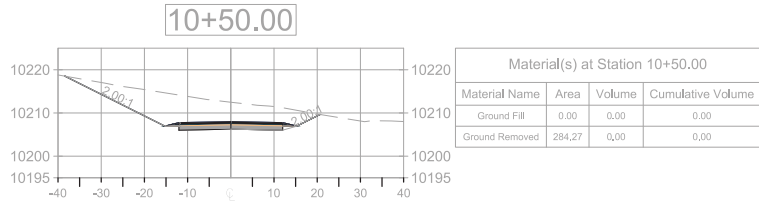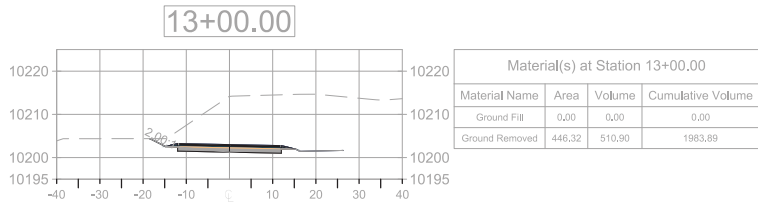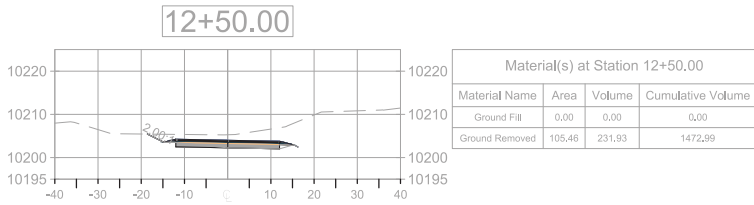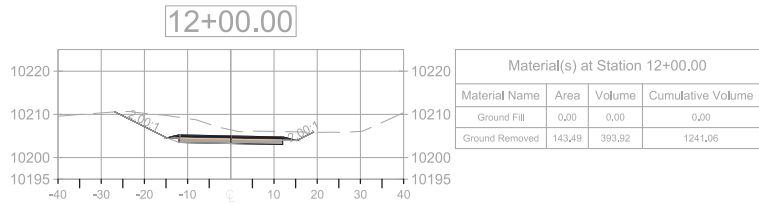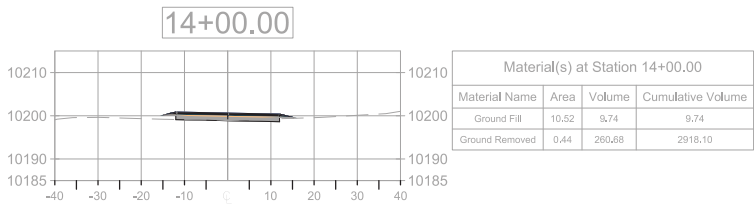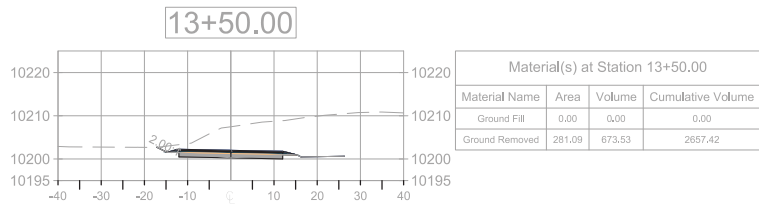

SOUDER, MILLER & ASSOCIATES
Engineering • Environmental • Surveying
Serving the Southwest & Rocky Mountains
5454 Venice Avenue NE, Suite D
Albuquerque, NM 87113
Phone (505) 299-0942 Toll Free (877) 299-0942 Fax (505) 293-3430
www.soudermiller.com

SHOPOFF
TAOS
SHOPOFF TAOS SKI VALLEY
TAOS, NEW MEXICO
THE RESORT ROAD CROSS SECTIONS1

PRELIMINARY
NOT FOR CONSTRUCTION
10/2019
THIS DRAWING IS INCOMPLETE
AND NOT TO BE USED FOR
CONSTRUCTION UNLESS IT IS
STAMPED, SIGNED AND DATED
Designed JMC Drawn SAT Checked RJS
Date: October 2019
Scale: Horiz: Vert:
Project No:
Sheet:
C-16

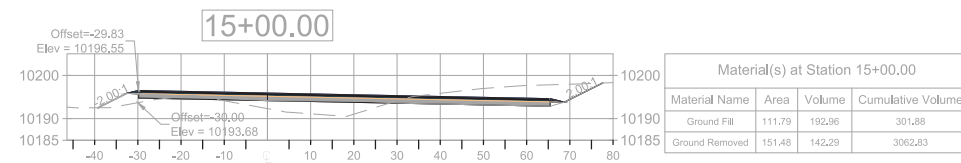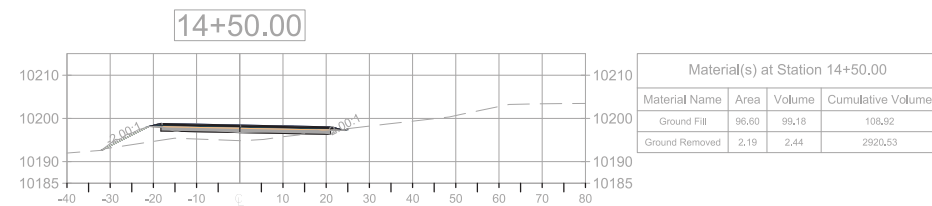

SMA
Engineering • Environmental • Surveying
Serving the Southwest & Rocky Mountains
SOUDER, MILLER & ASSOCIATES
5454 Venice Avenue NE, Suite D
Albuquerque, NM 87113
Phone (505) 299-0942 Toll-Free (877) 299-0942 Fax (505) 295-3430
www.soudermiller.com

SHOPOFF TAOS SKI VALLEY
TAOS, NEW MEXICO

PRELIMINARY
NOT FOR CONSTRUCTION
10/2010

THIS DRAWING IS INCOMPLETE
AND NOT TO BE USED FOR
CONSTRUCTION UNLESS IT IS
STAMPED, SIGNED AND DATED

Designed	Drawn	Checked
JMC	SAT	RJS

Date: October 2019

Scale: Horiz: Vert:

Project No:

Sheet: C 17

0-17