


# Overview of Proposed 25kV 3-Phase Powerline

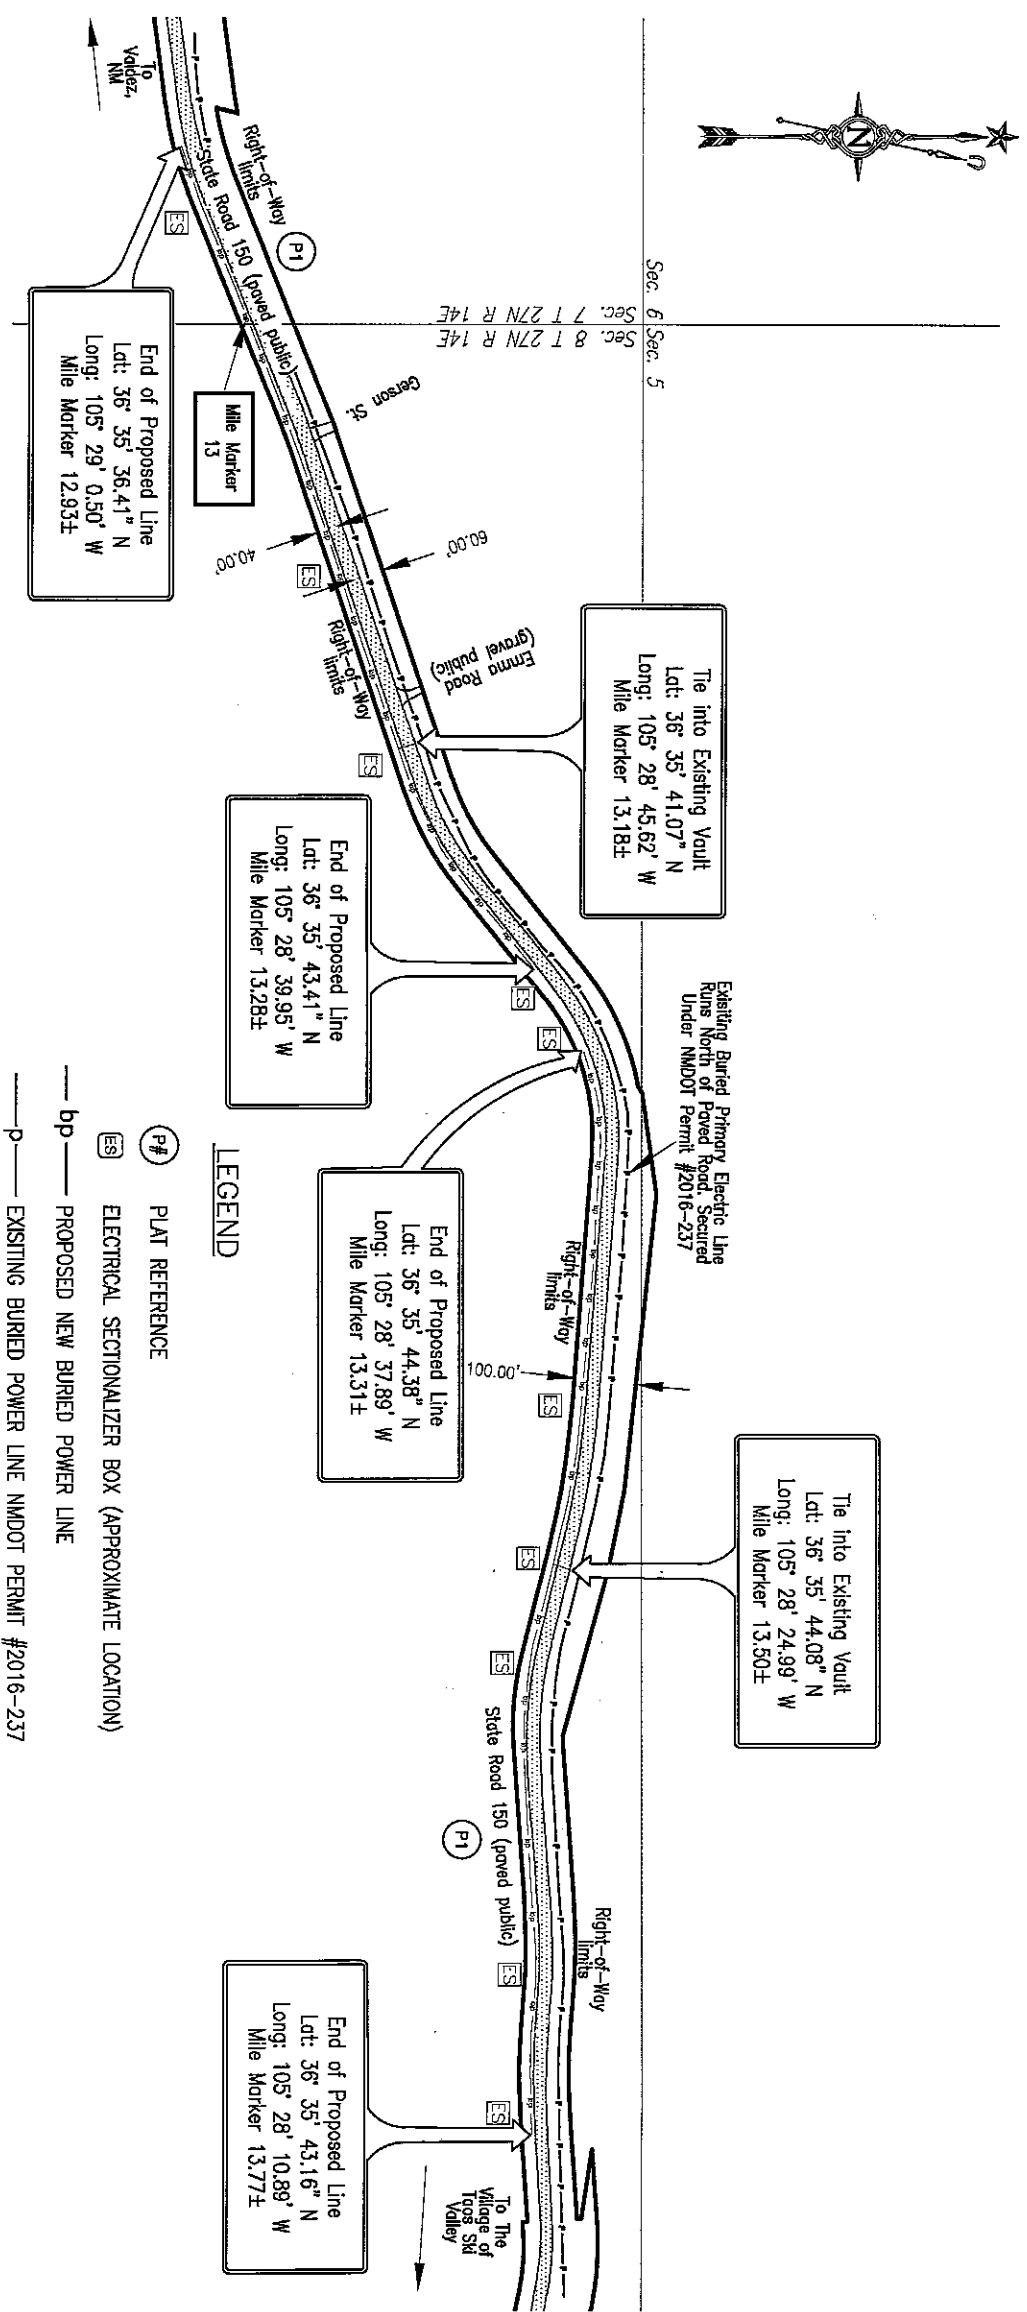

Sketch Supplement  
for Application for NMDOT Permit

SHEET 2 OF 4	
Projected Sections 7 & B, T 27N, R 14E, NMPM	
Scale 1" = 300'	Date: 15 July 2020
Job no. 2567	Draftsman: LB
Proof: Robert A. Watt	

**Kit Carson Electric Worker Order # 20-0278**

Kit Carson Electric Cooperative INC.  
118 East Cruz Alta Rd.  
PO Box 578  
Toos, Nm 87571