


EXISTING TYPICAL SECTION - TWINING ROAD

30' R/W


1"=3'

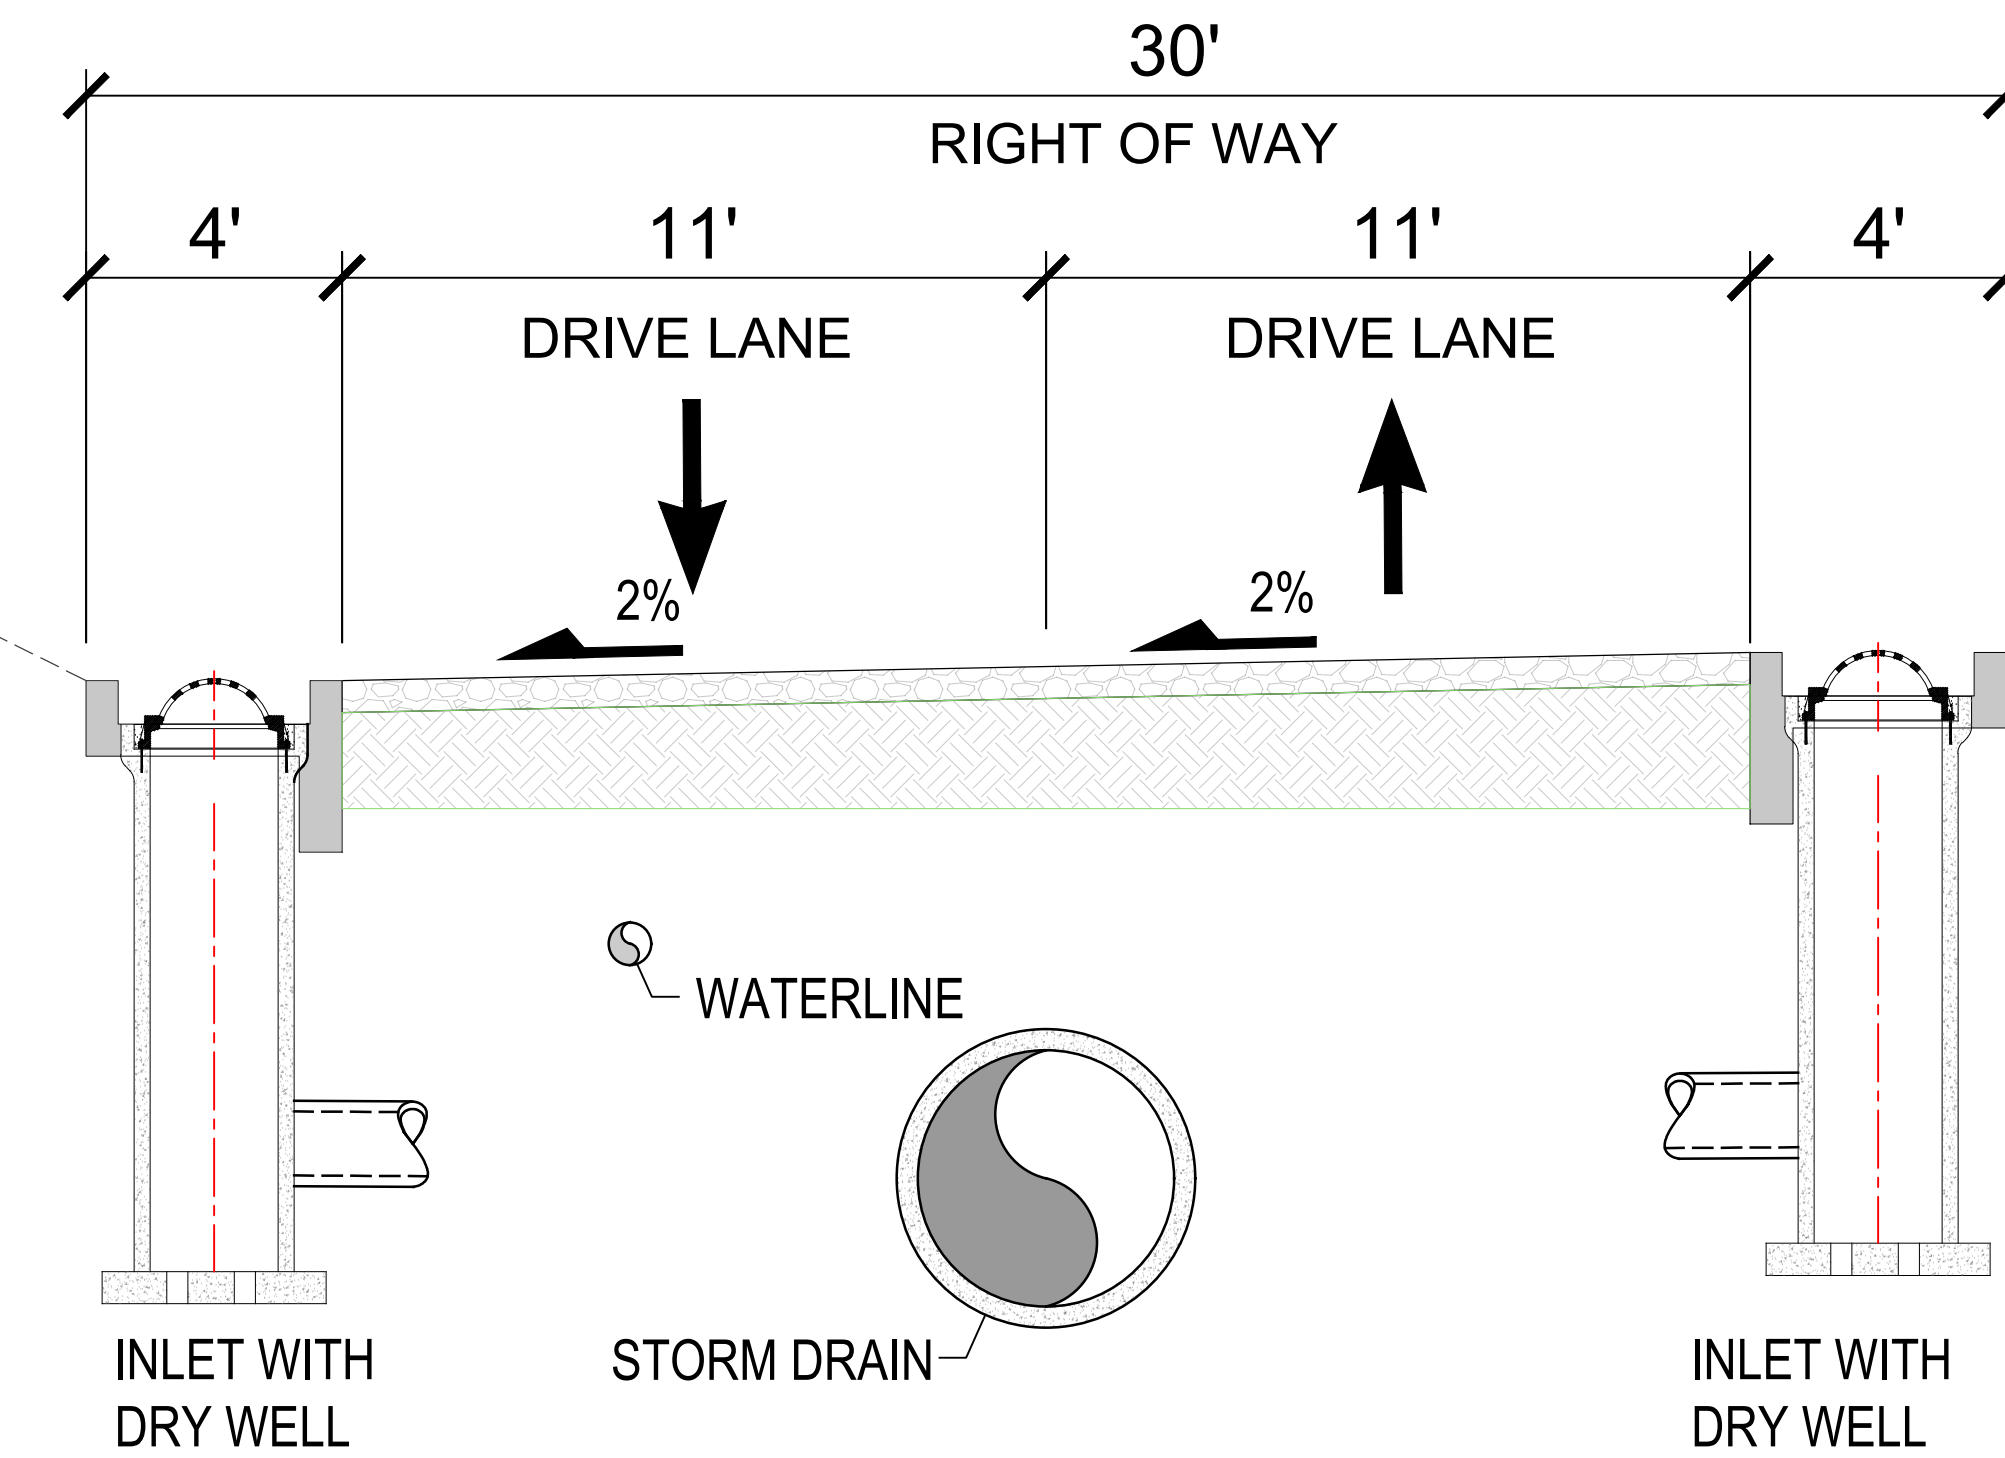

SEGMENT 2 TYPICAL SECTION - TWINING ROAD

30' R/W


1"=3'

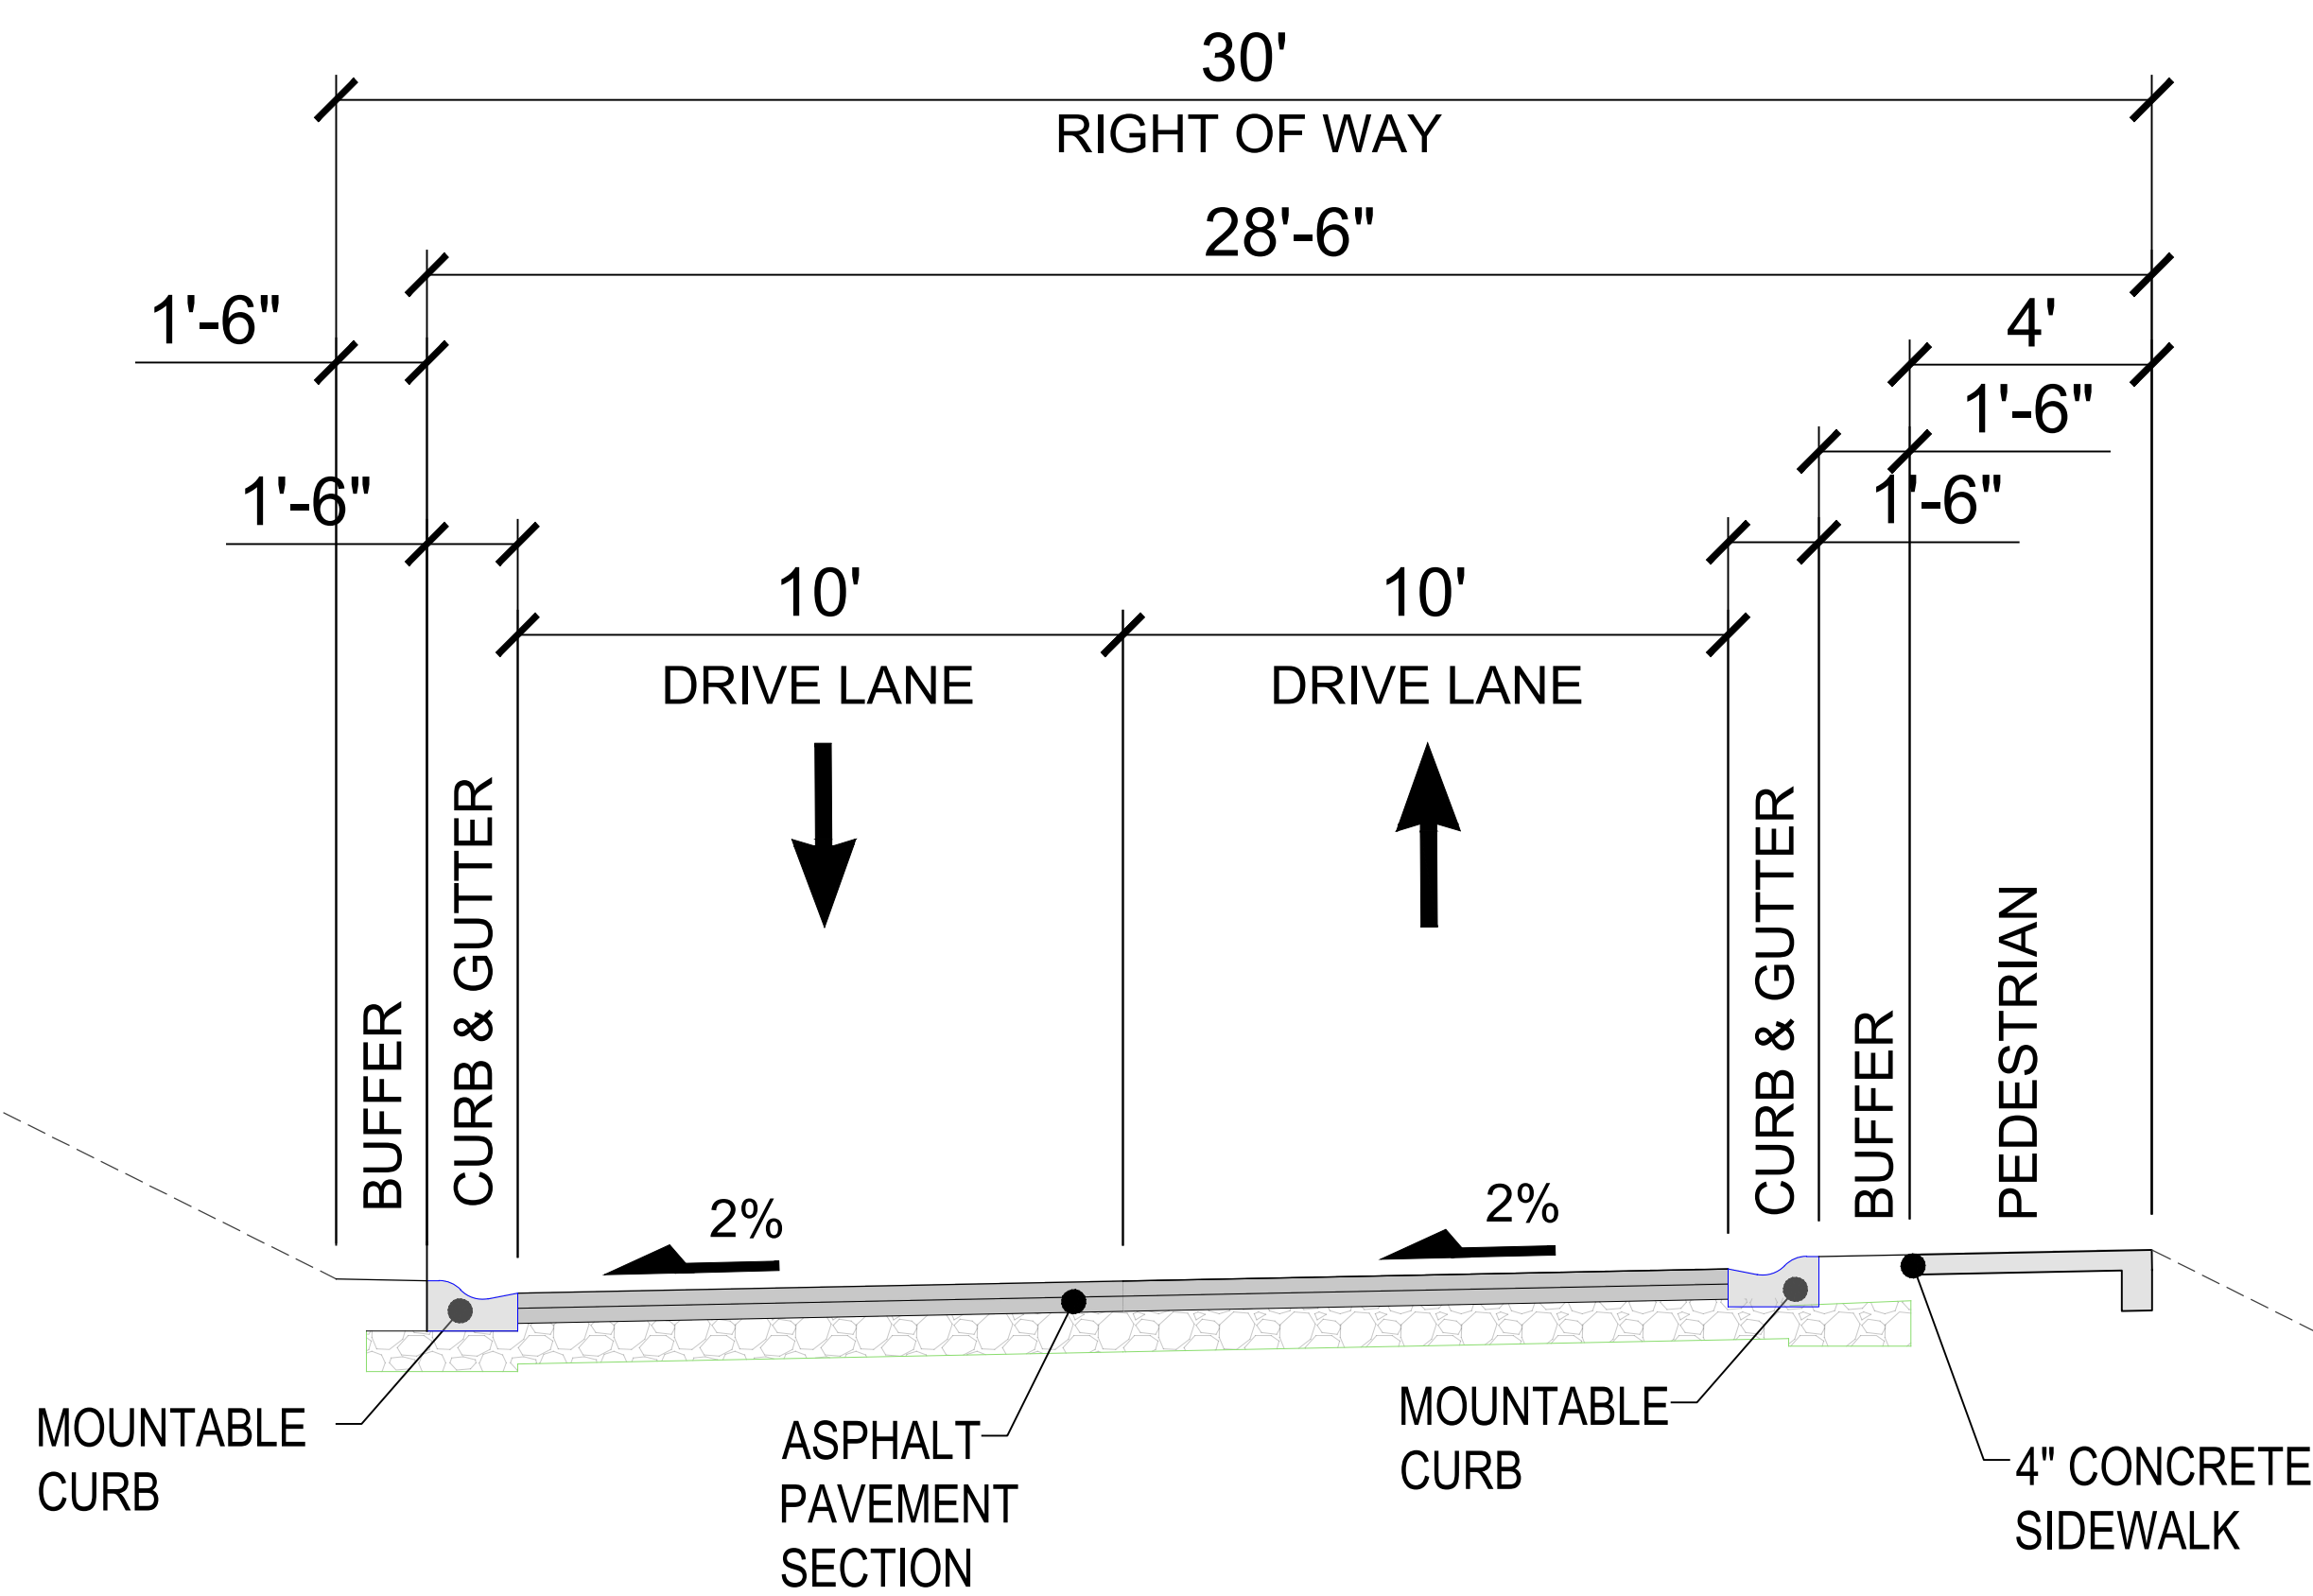

SEGMENT 1 TYPICAL SECTION - TWINING ROAD

30' R/W

1"=3'

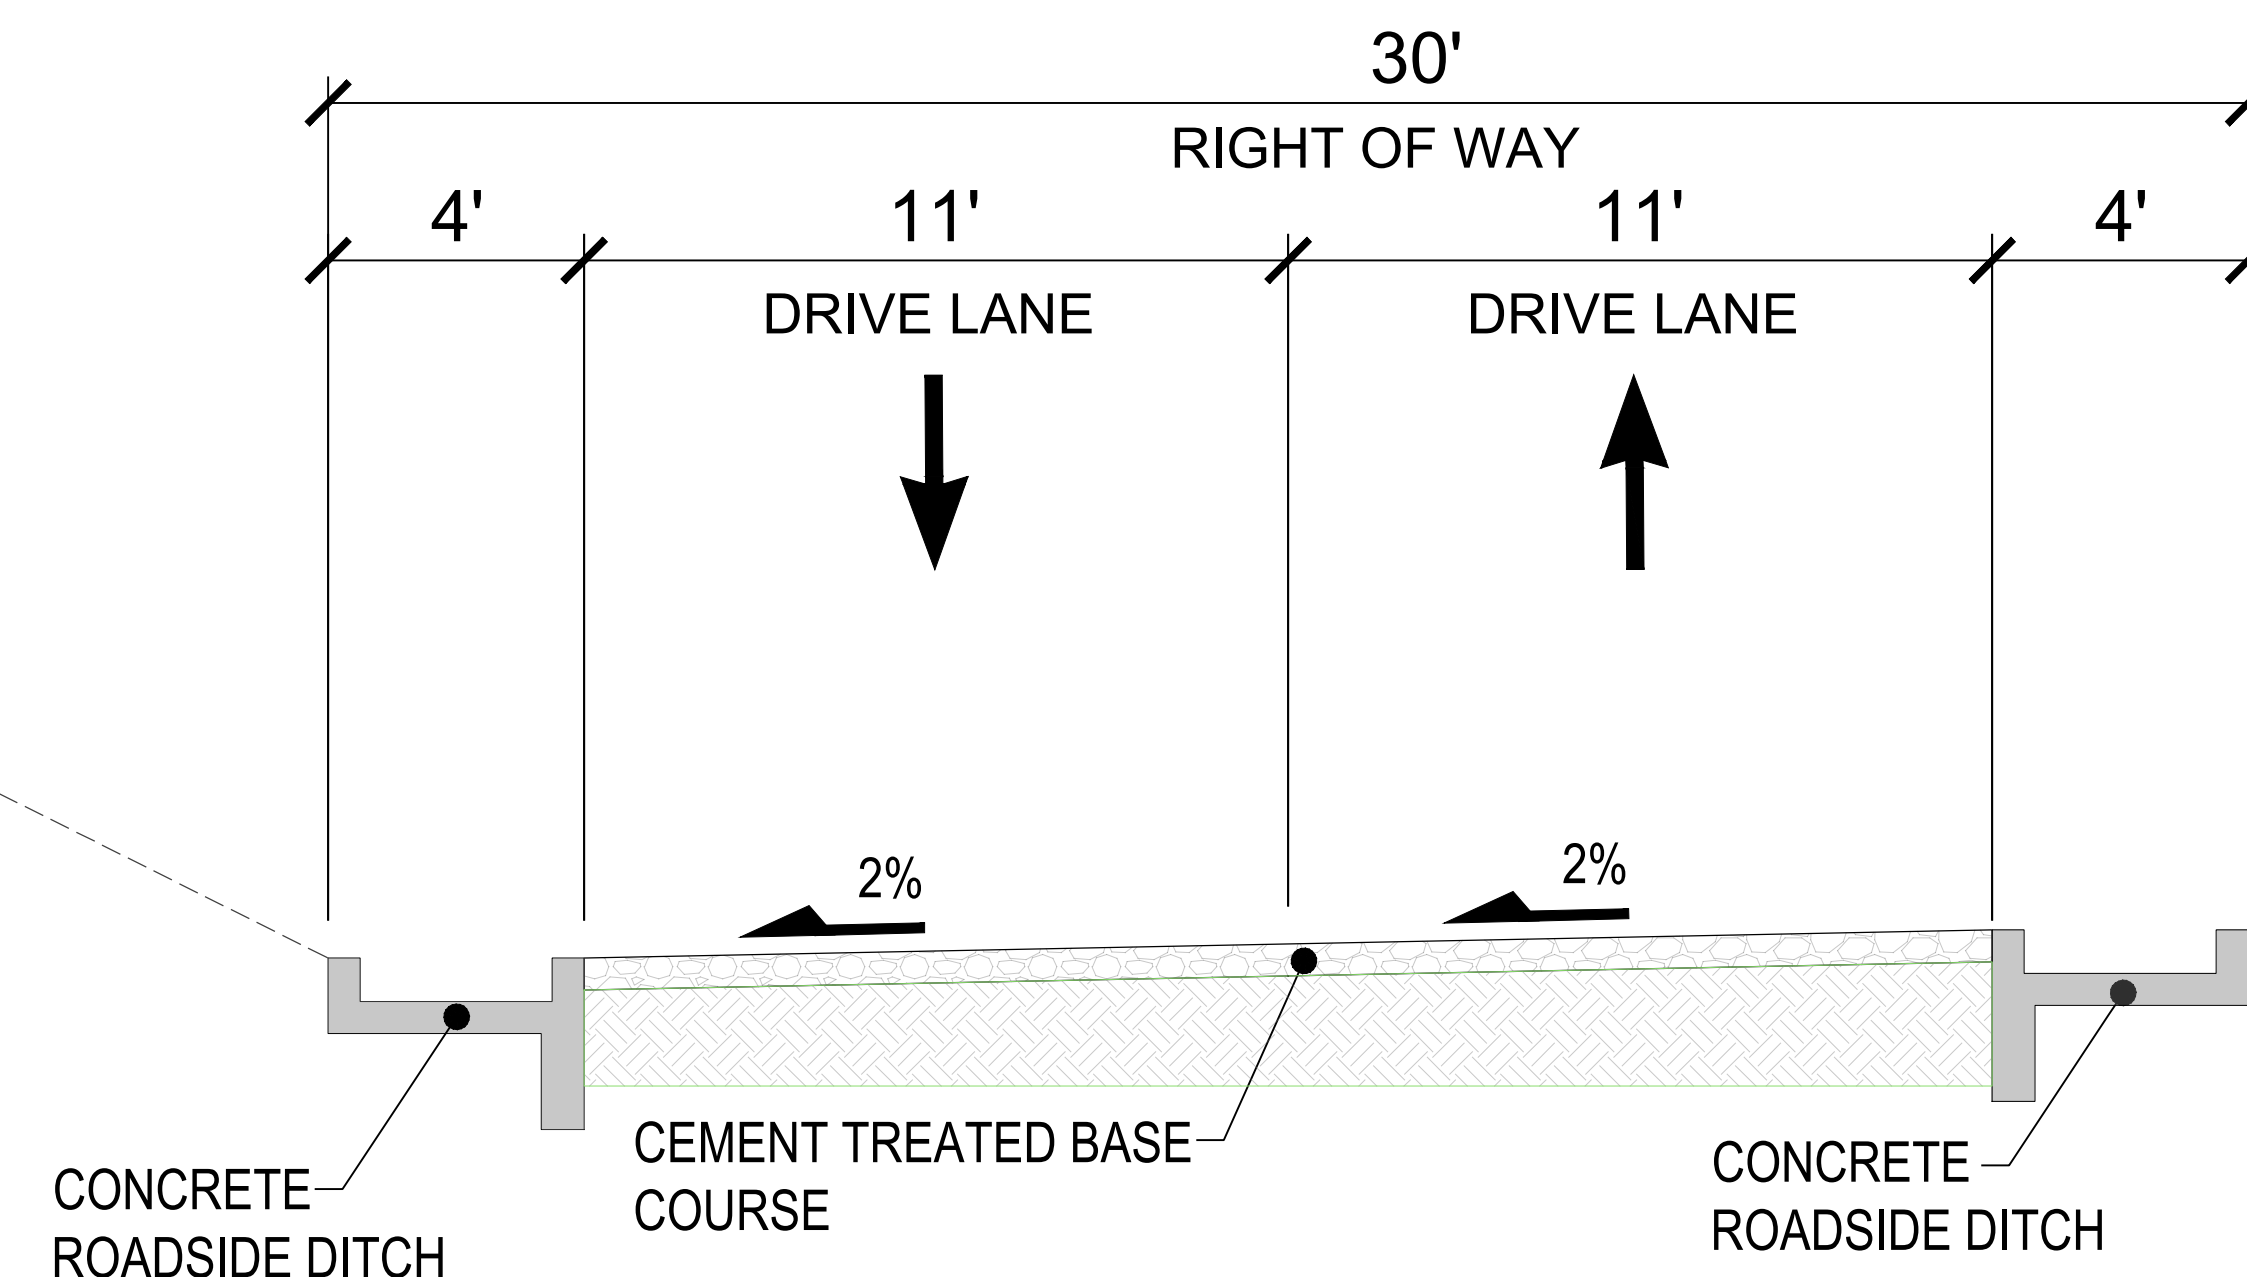

SEGMENT 2 TYPICAL SECTION - TWINING ROAD

30' R/W

1"=3'