


2 EAST UPPER WALL PLAN
 C-12 Scale: 3/16" = 1'-0"



1 EAST UPPER WALL PROFILE
 C-12 Scale: 3/16" = 1'-0"

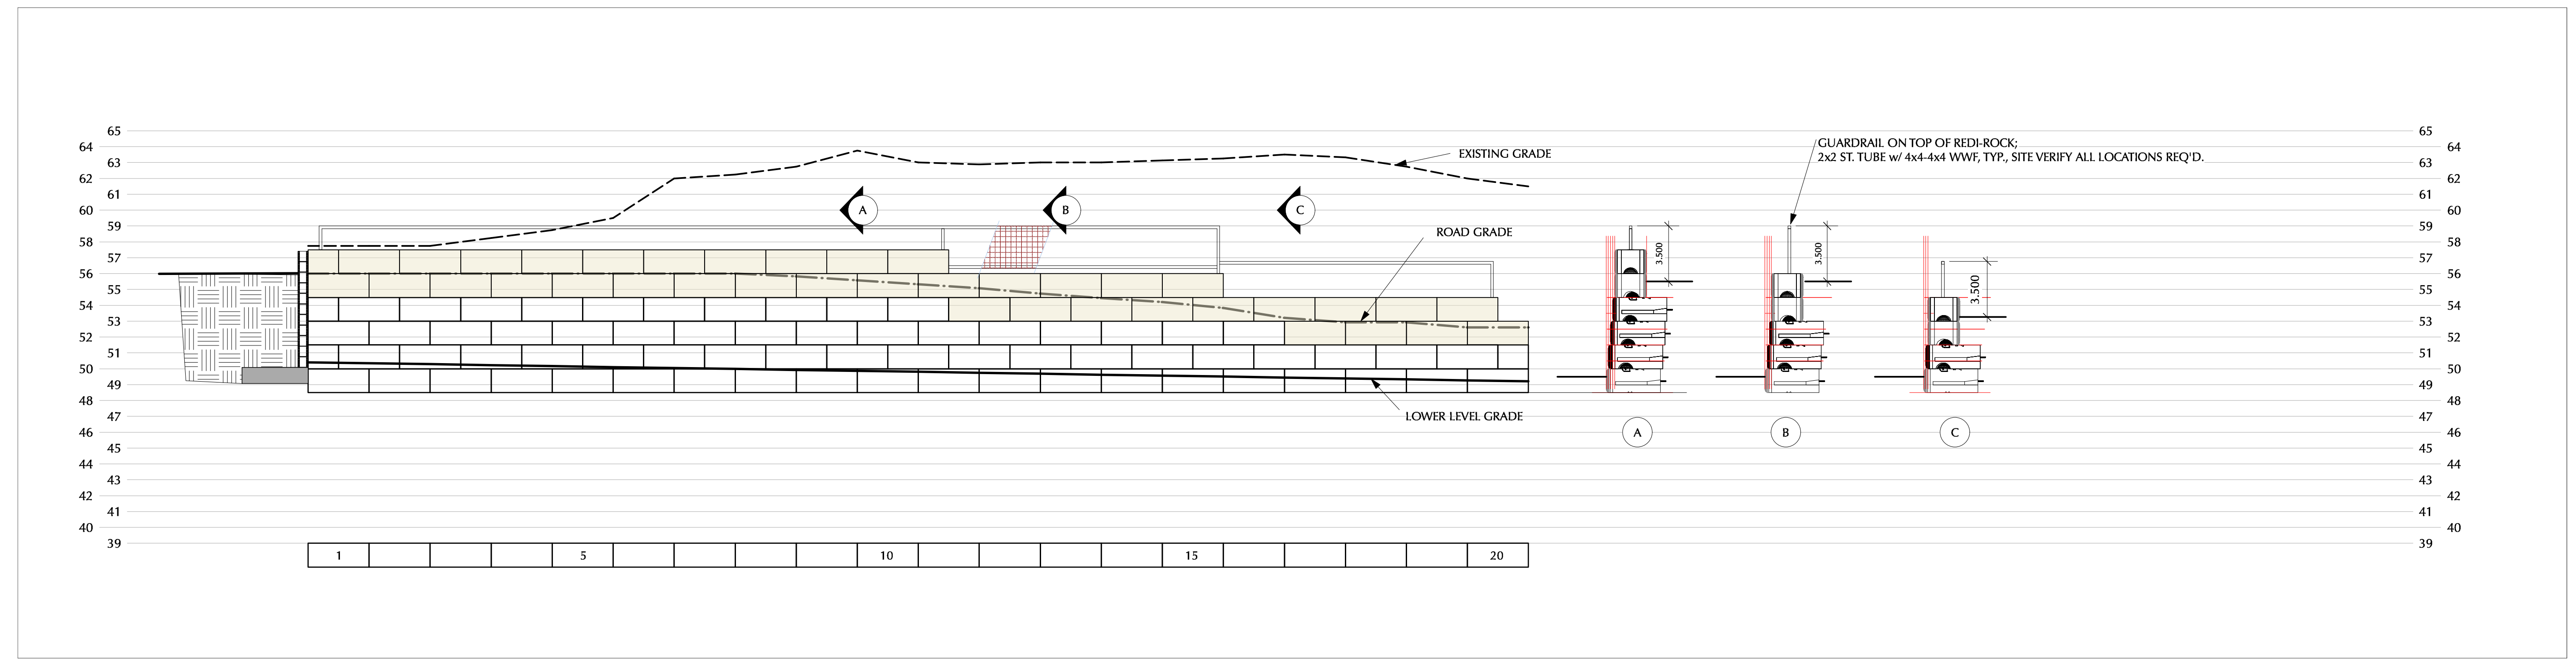

Village of Taos Ski Valley
 PO Box 100, 7 Firehouse Road, Taos Ski Valley, NM 87525
 (575) 776-8220 (575) 776-1445 Fax
 E-mail: vtsv@vtsv.org Website: www.vtsv.org
 Mayor: Christof Brownell
 Council: Jeff Kern, Roger C. Pattison,
 J. Christopher Stagg, Thomas Wittman
 Administrator: Mark G. Fratric
 Clerk: Ann M. Woodbridge, CMC
 Finance Director: Nancy Grabowski

N.O.	DATE	REVISION

PROJECT TITLE
 TAOS MOUNTAIN LODGE
 SITE DEVELOPMENT

SHEET TITLE
 EAST UPPER WALL



JOB #:
 PROJECT: VTSV TML Dev.
 DRAWN BY: RDW
 CHECKED BY: RDW
 DATE:
 SHEET:

C-12