


2 EAST UPPER WALL PLAN
C-12 R Scale: 3/16" = 1'-0"

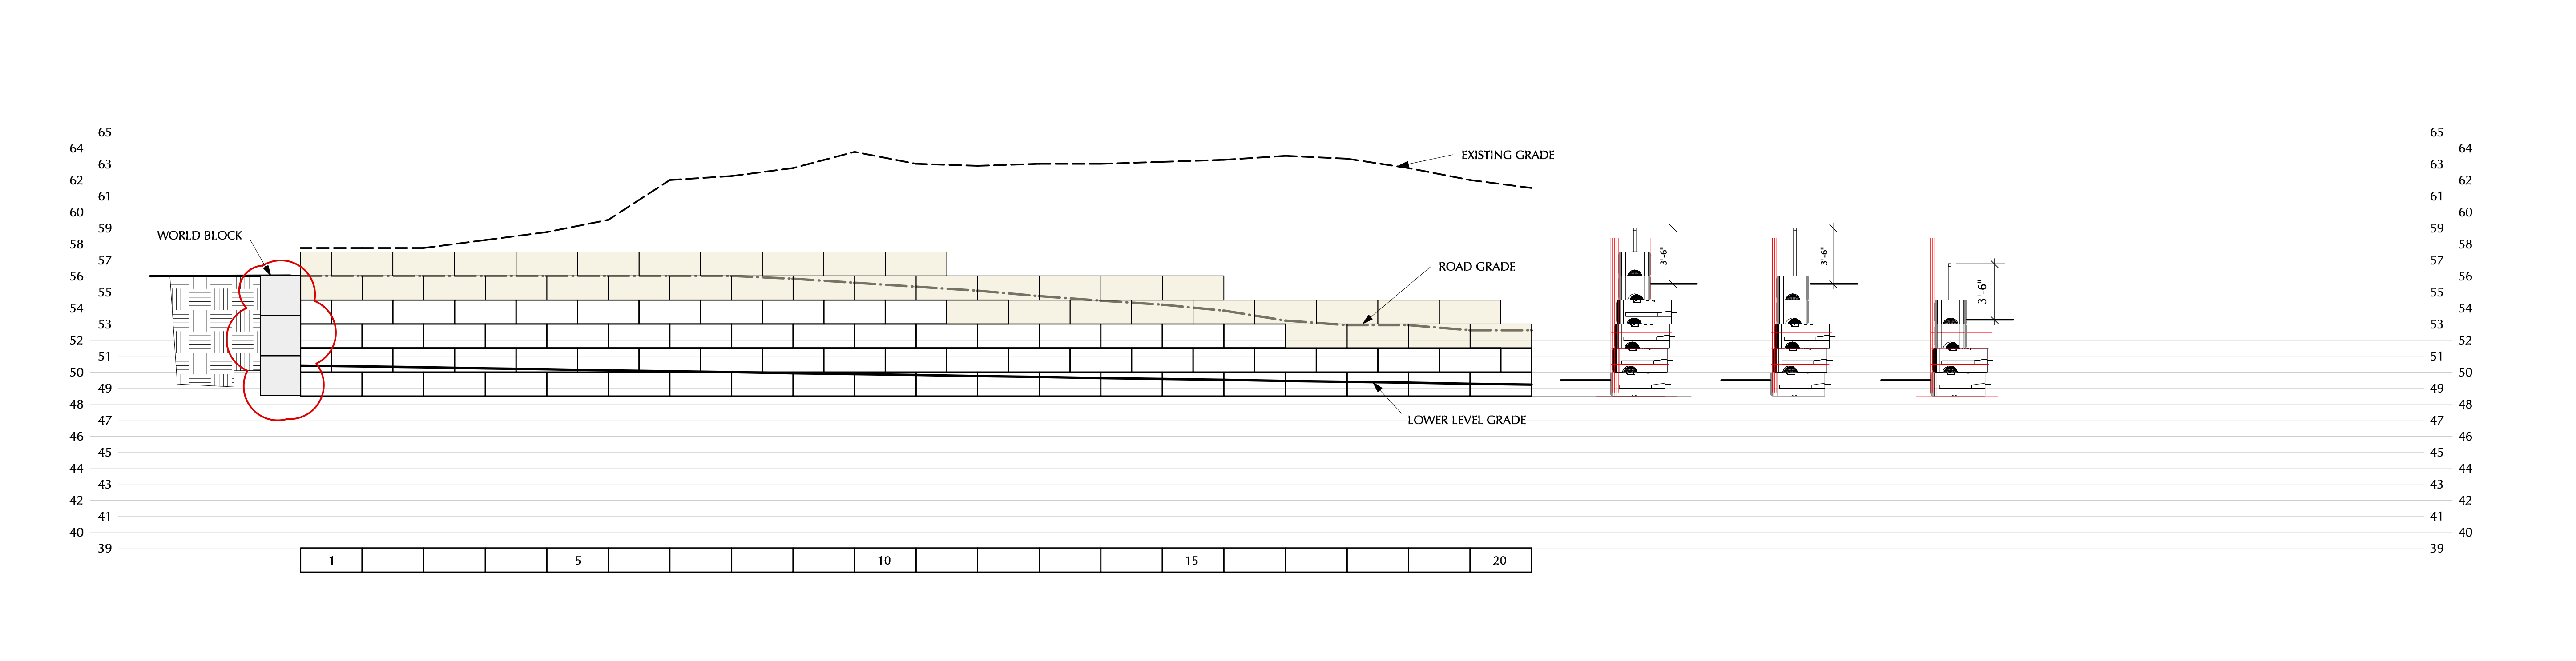

1 EAST UPPER WALL PROFILE
C-12 R Scale: 3/16" = 1'-0"



Village of Taos Ski Valley
PO Box 100, 7 Firehouse Road, Taos Ski Valley, NM 87525
(575) 776-8220 (575) 776-1145 Fax
E-mail: vtsv@vtsv.org Website: www.vtsv.org
Mayor: Charles Rowseell
Council: Jeff Kern, Roger C. Pattison,
J. Christopher Stang, Thomas Wittman
Administrator: Mark G. Franck
Clerk: Ann M. Woodridge, CMC
Finance Director: Nancy Grabowski

NO.	DATE	REVISION

PROJECT TITLE
TAOS MOUNTAIN LODGE
SITE DEVELOPMENT
SHEET TITLE
EAST UPPER WALL REV.



JOB #:
PROJECT: VTSV TML Dev.
DRAWN BY: RDW
CHECKED BY: RDW
DATE: 08.02.18
SHEET:

C-12 R