


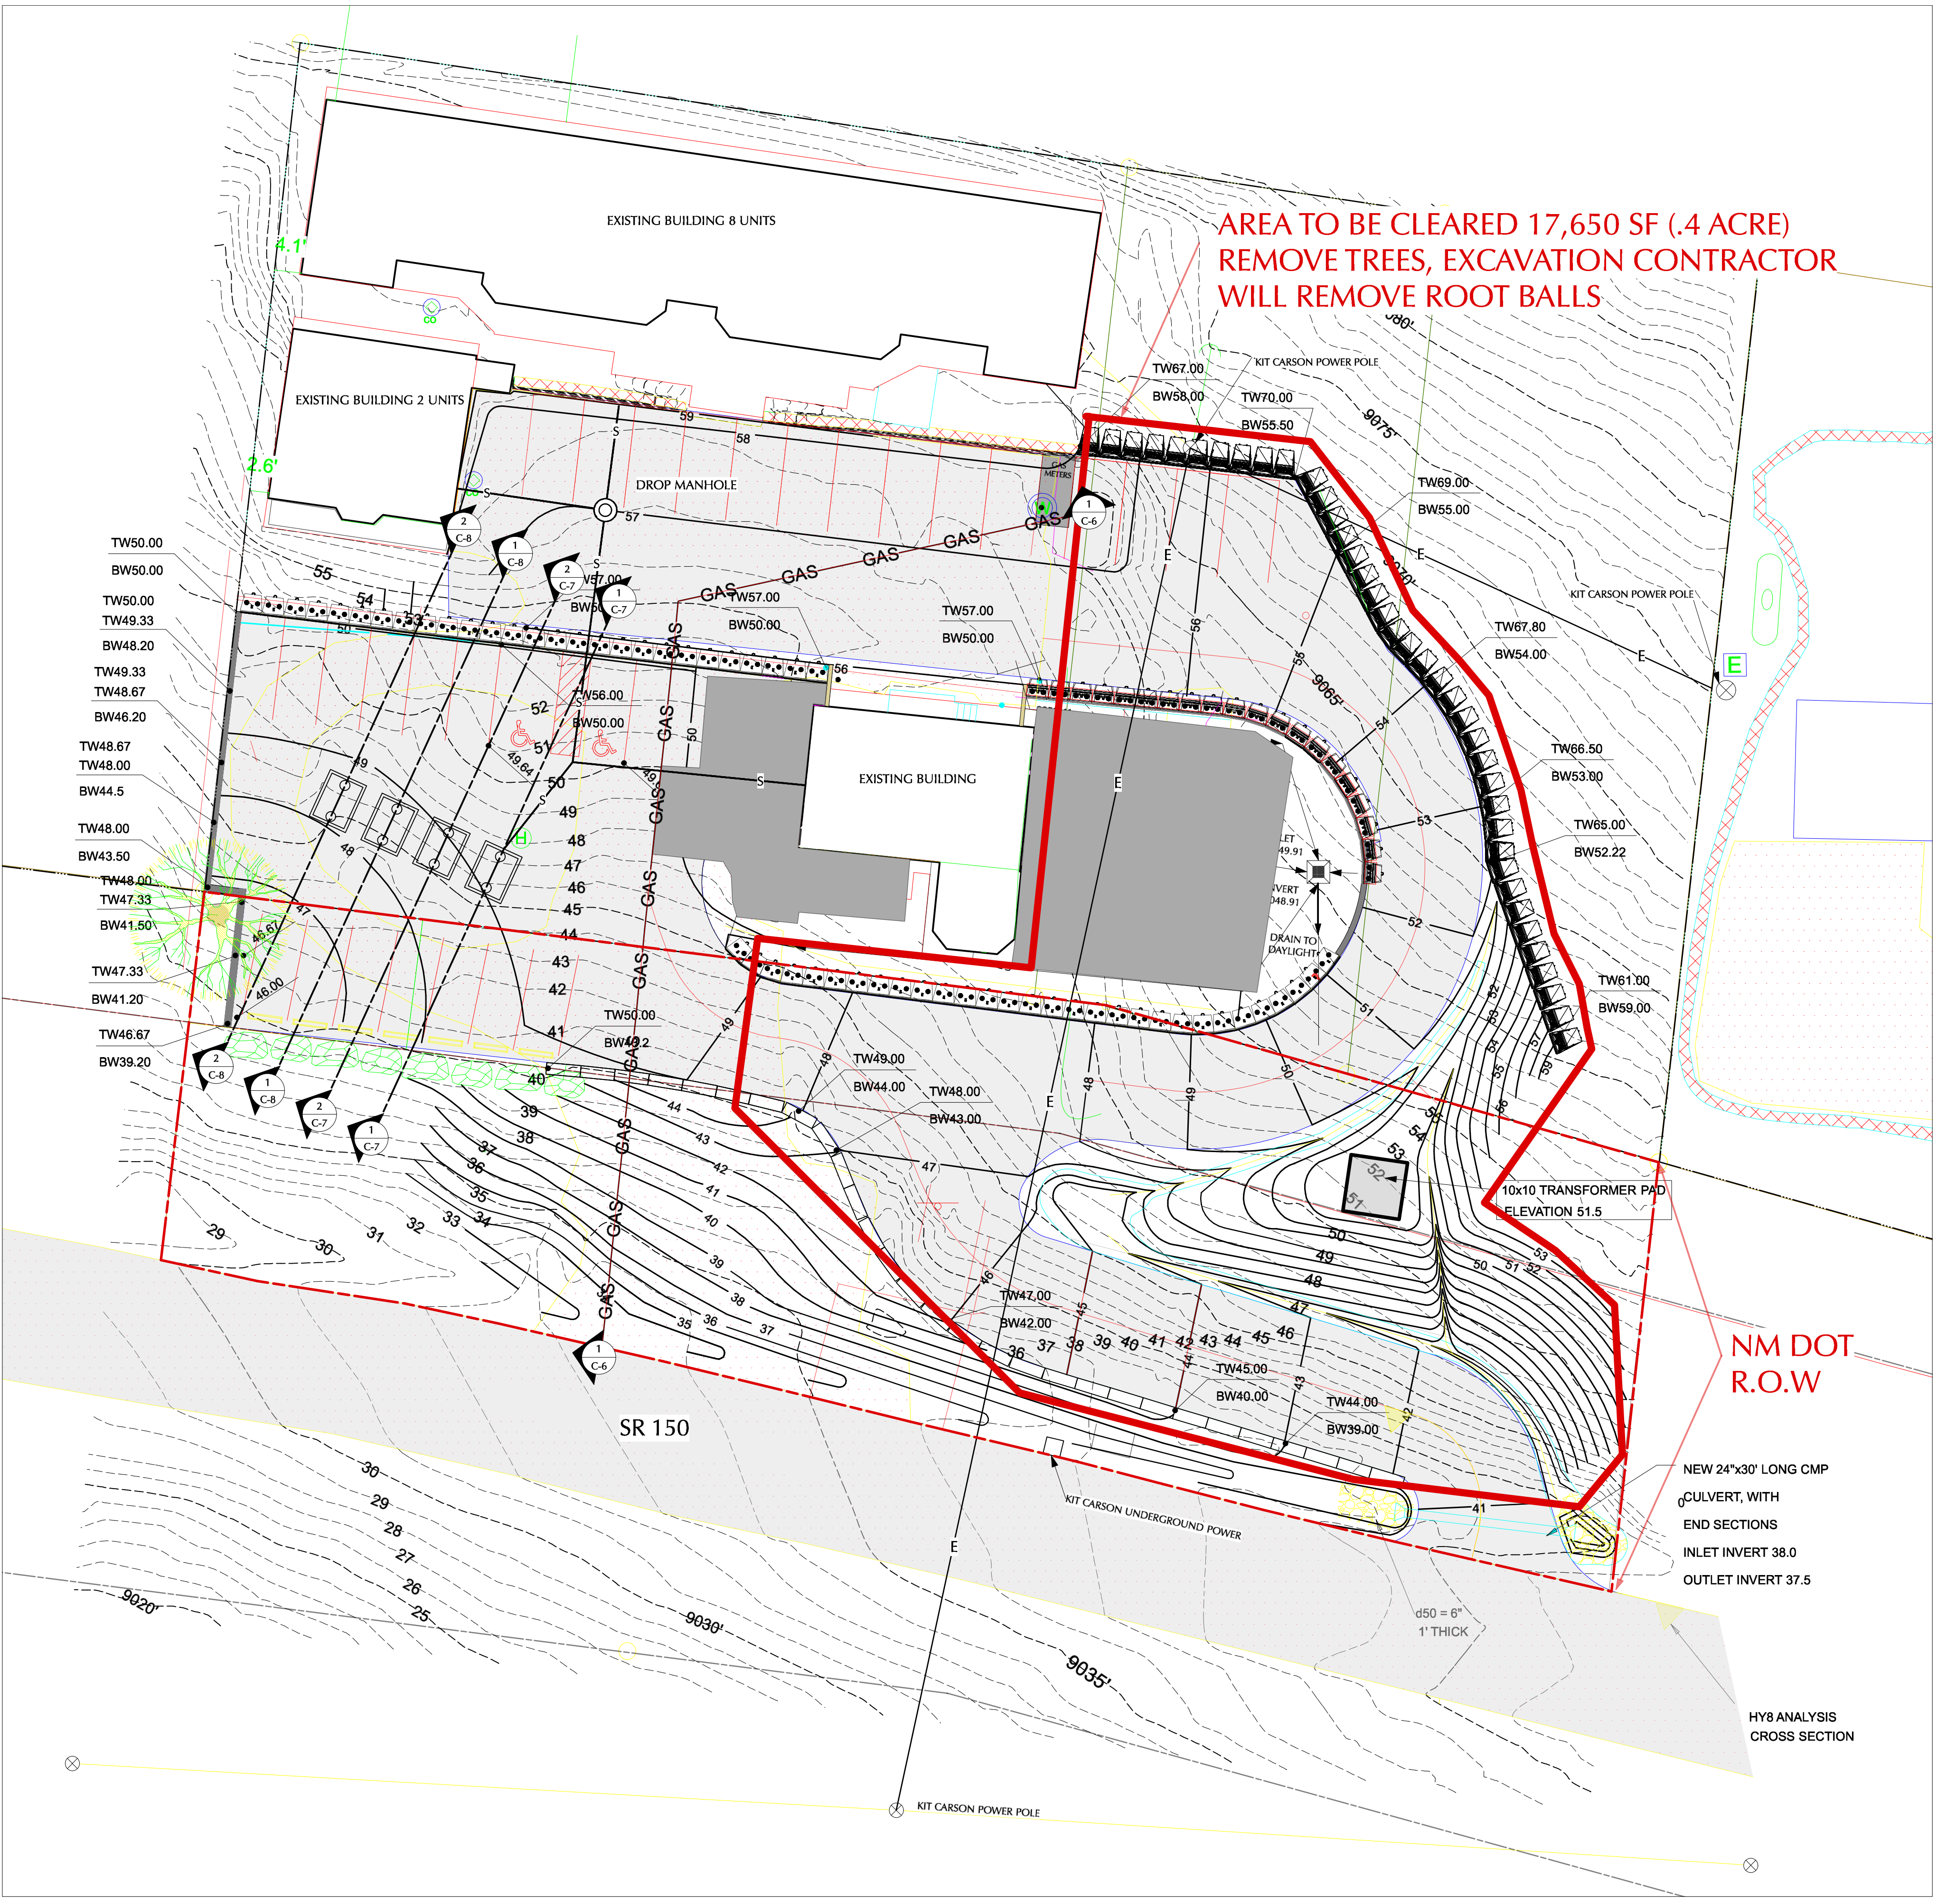

1 SITE CLEARING PLAN
C-2.2 Scale: 1/16" = 1'-0"



Village of Taos Ski Valley
PO Box 100, 7 Firehouse Road, Taos Ski Valley, NM 87525
(575) 776-8220 (575) 776-1145 Fax
E-mail: vts@vtsv.org Website: www.vtsv.org
Mayor: Charles Brownell
Council: Jeff Korn, Roger C. Pittman,
J. Christopher Stagg, Thomas Wittman
Administrator: Mark G. Fratric
Clerk: Ann M. Woodridge, CMC
Finance Director: Nancy Grabowski

NO.	DATE	REVISION

PROJECT TITLE
TAOS MOUNTAIN LODGE
SITE DEVELOPMENT
SHEET TITLE
SITE CLEARING PLAN



JOB #:
PROJECT: VTSV TML Dev.
DRAWN BY: RDW
CHECKED BY: RDW
DATE: 07.24.18
SHEET:

C-2.2