

VTSV ADMINISTRATION BUILDING
CONSTRUCTION DOCUMENTS

1346 NM 150, VILLAGE OF TAOS SKI VALLEY, NM 87525

Z:\010 ACTIVE PROJECTS\2018-600 VTSV Admin\08 CAD\082018-600 - VTSV ADMIN BID SET - JB LOCAL 10.12.18.rvt

PROJ. NO: 2018-600
ISSUE DATE: 10/18/18
ISSUED FOR:


REVISIONS:
NO. DATE DESCRIPTION

DRAFTED BY: LDG
APPROVED BY: LDG


SCALE: 1/4" = 1'-0"

PROPOSED
BUILDING
SECTIONS


A-302

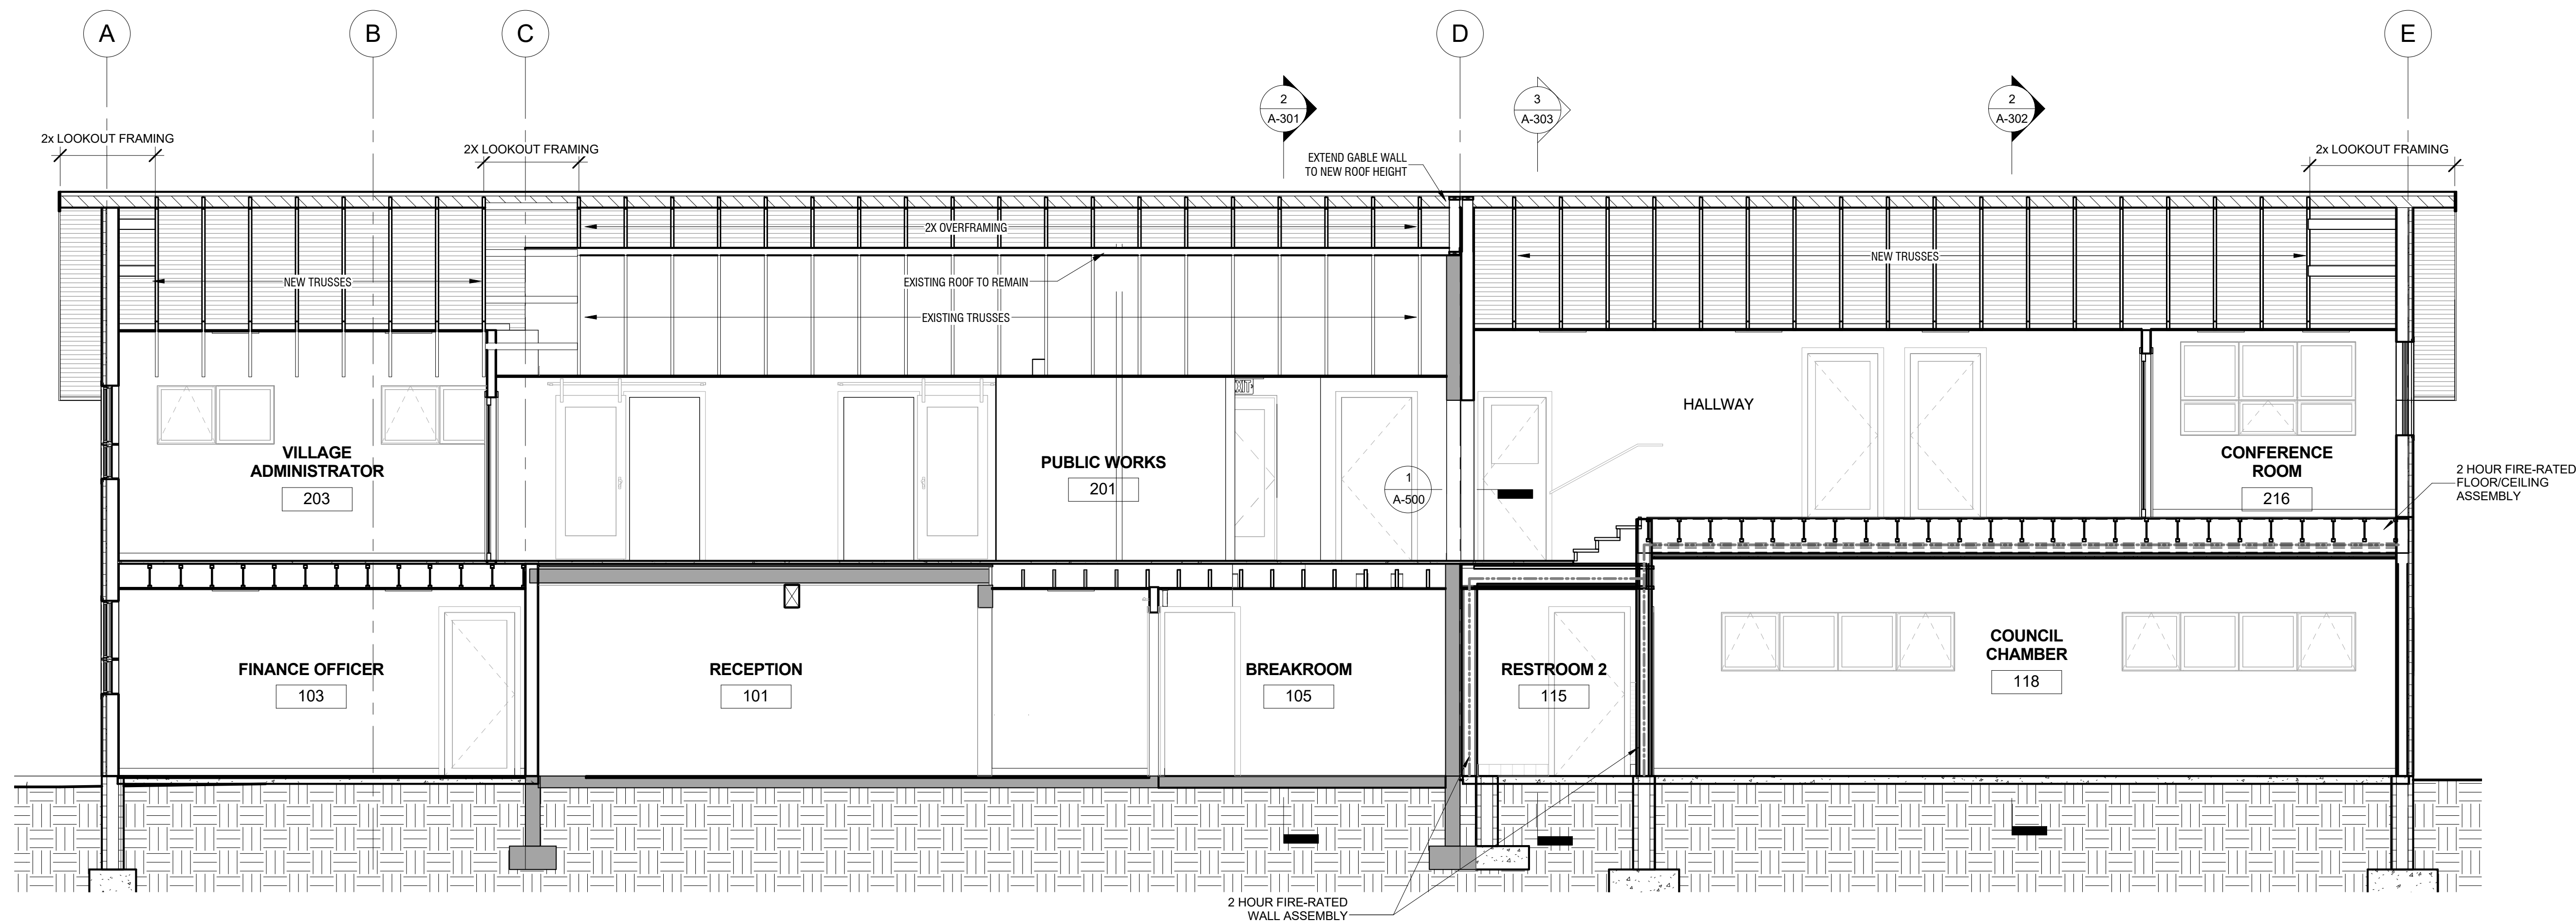

1 BUILDING SECTION 1
1/4" = 1'-0"

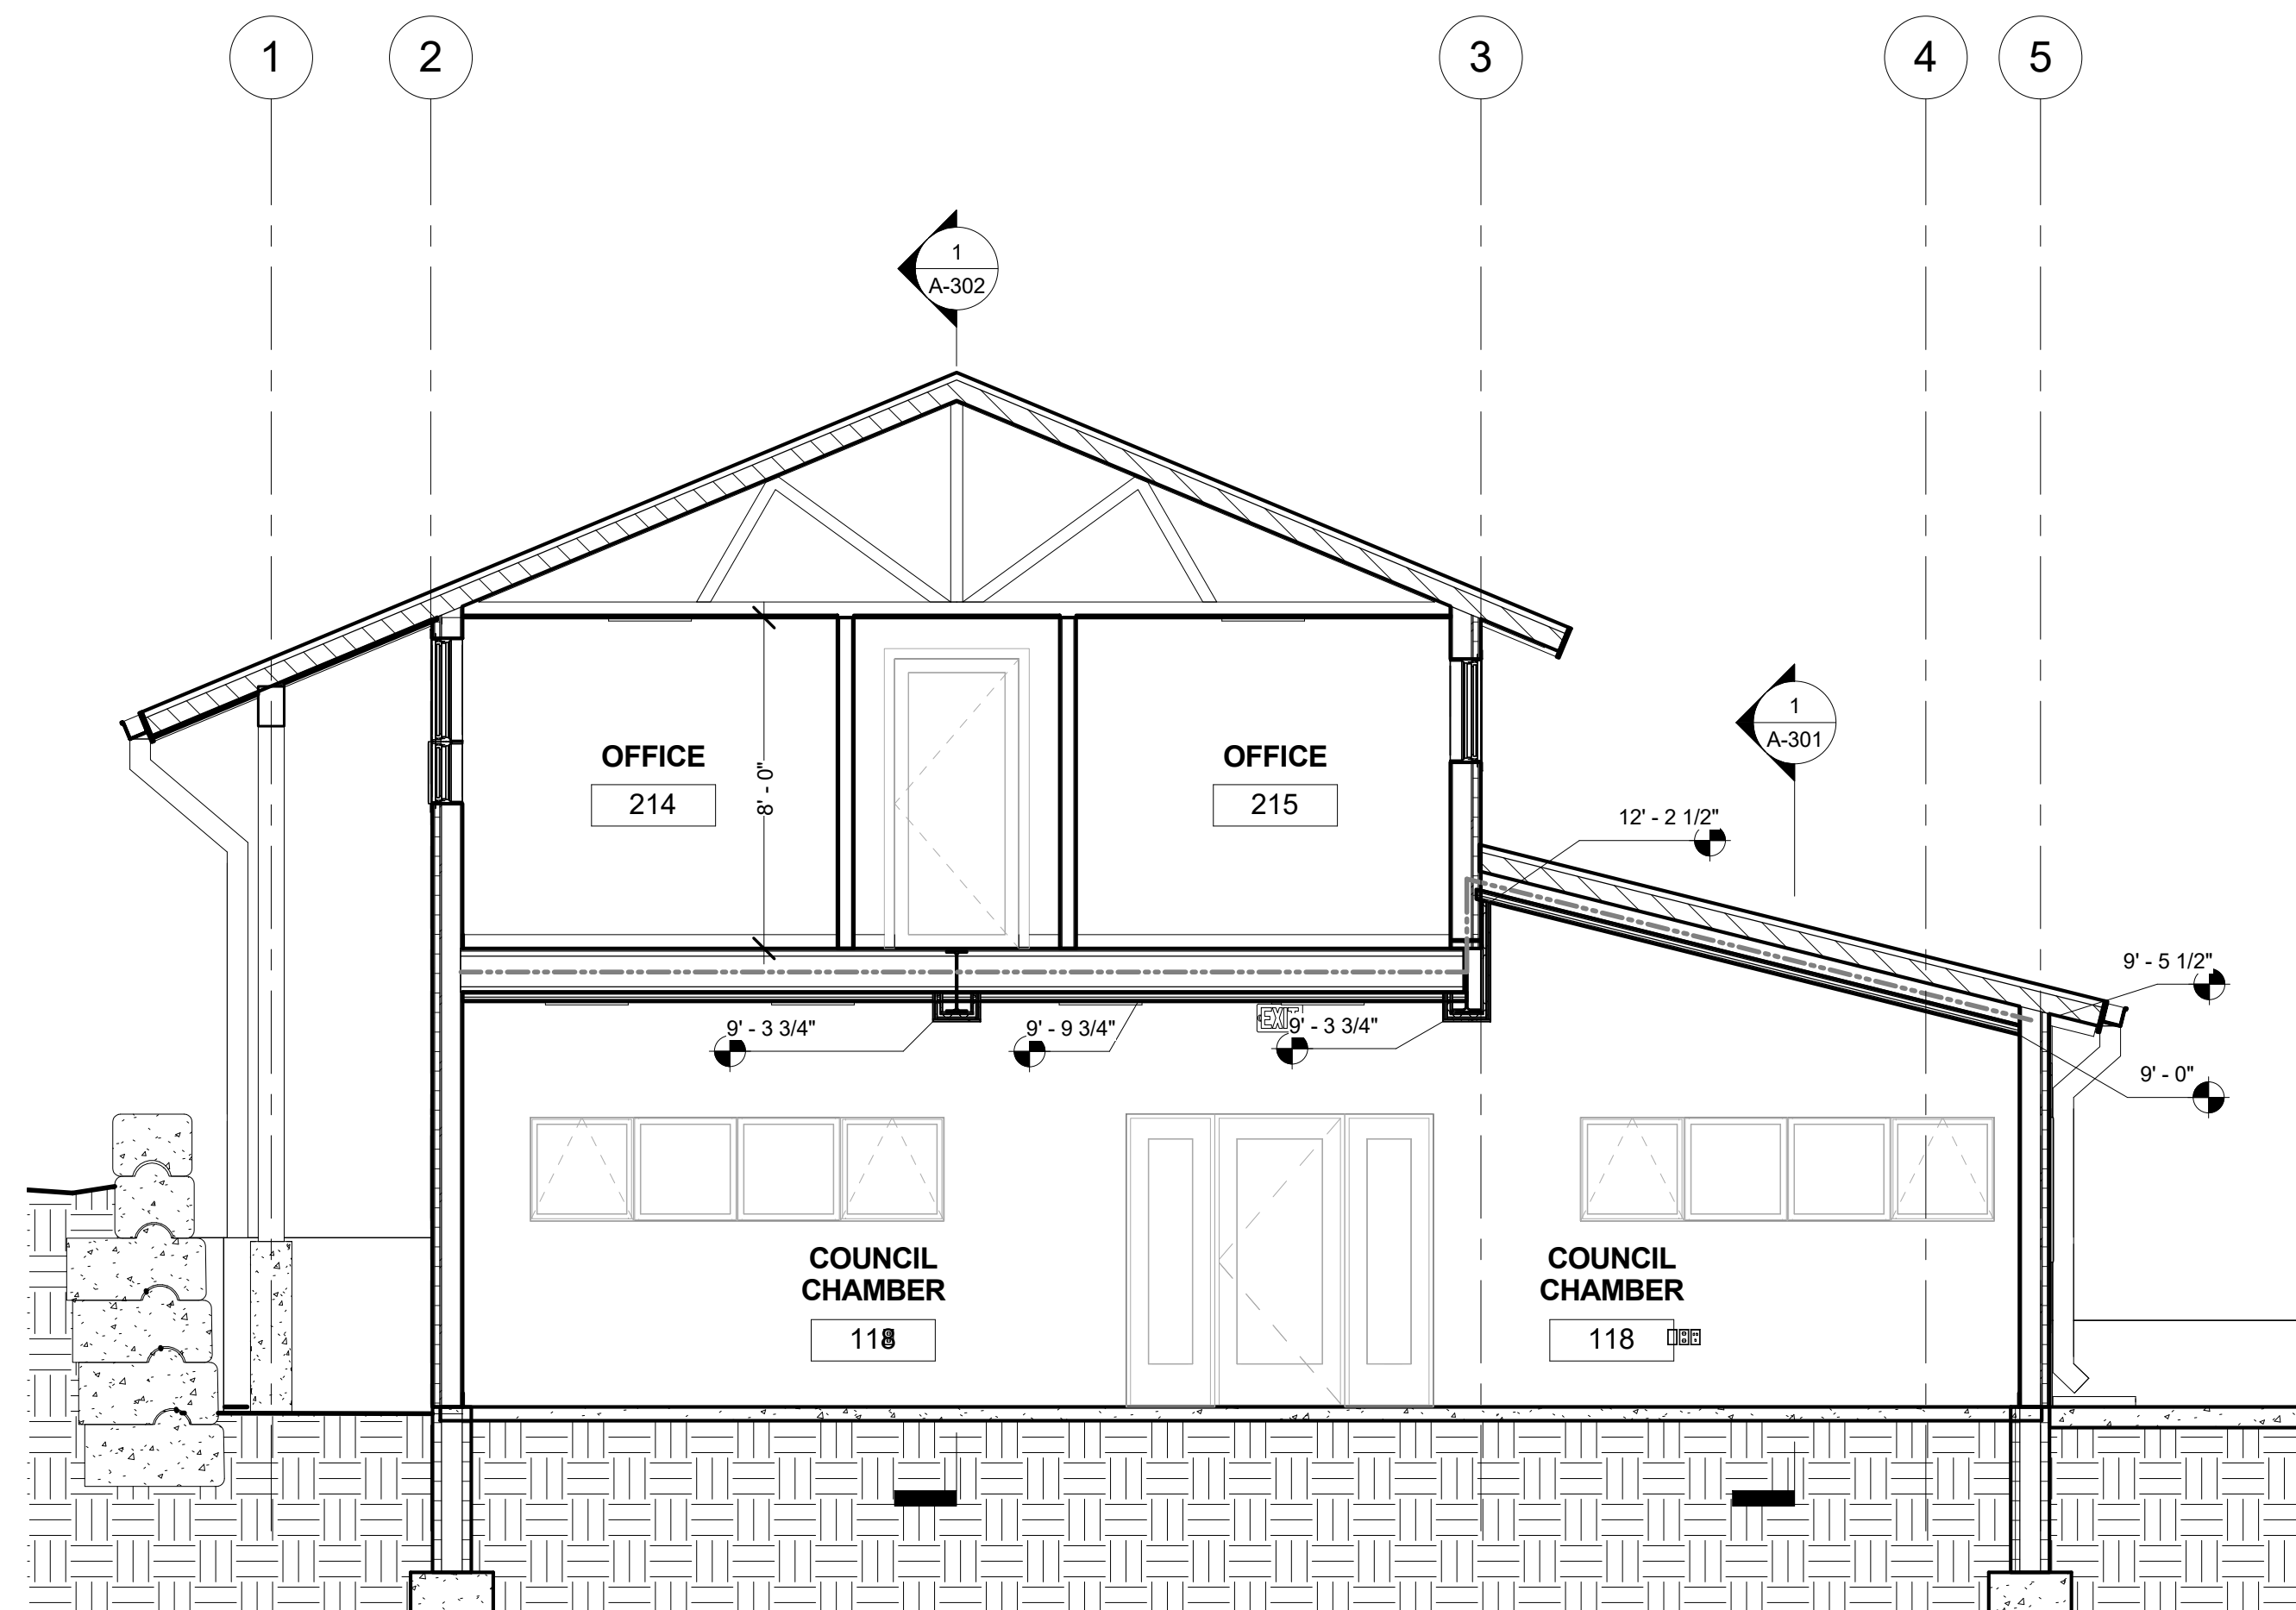

2 BUILDING SECTION 2
1/4" = 1'-0"

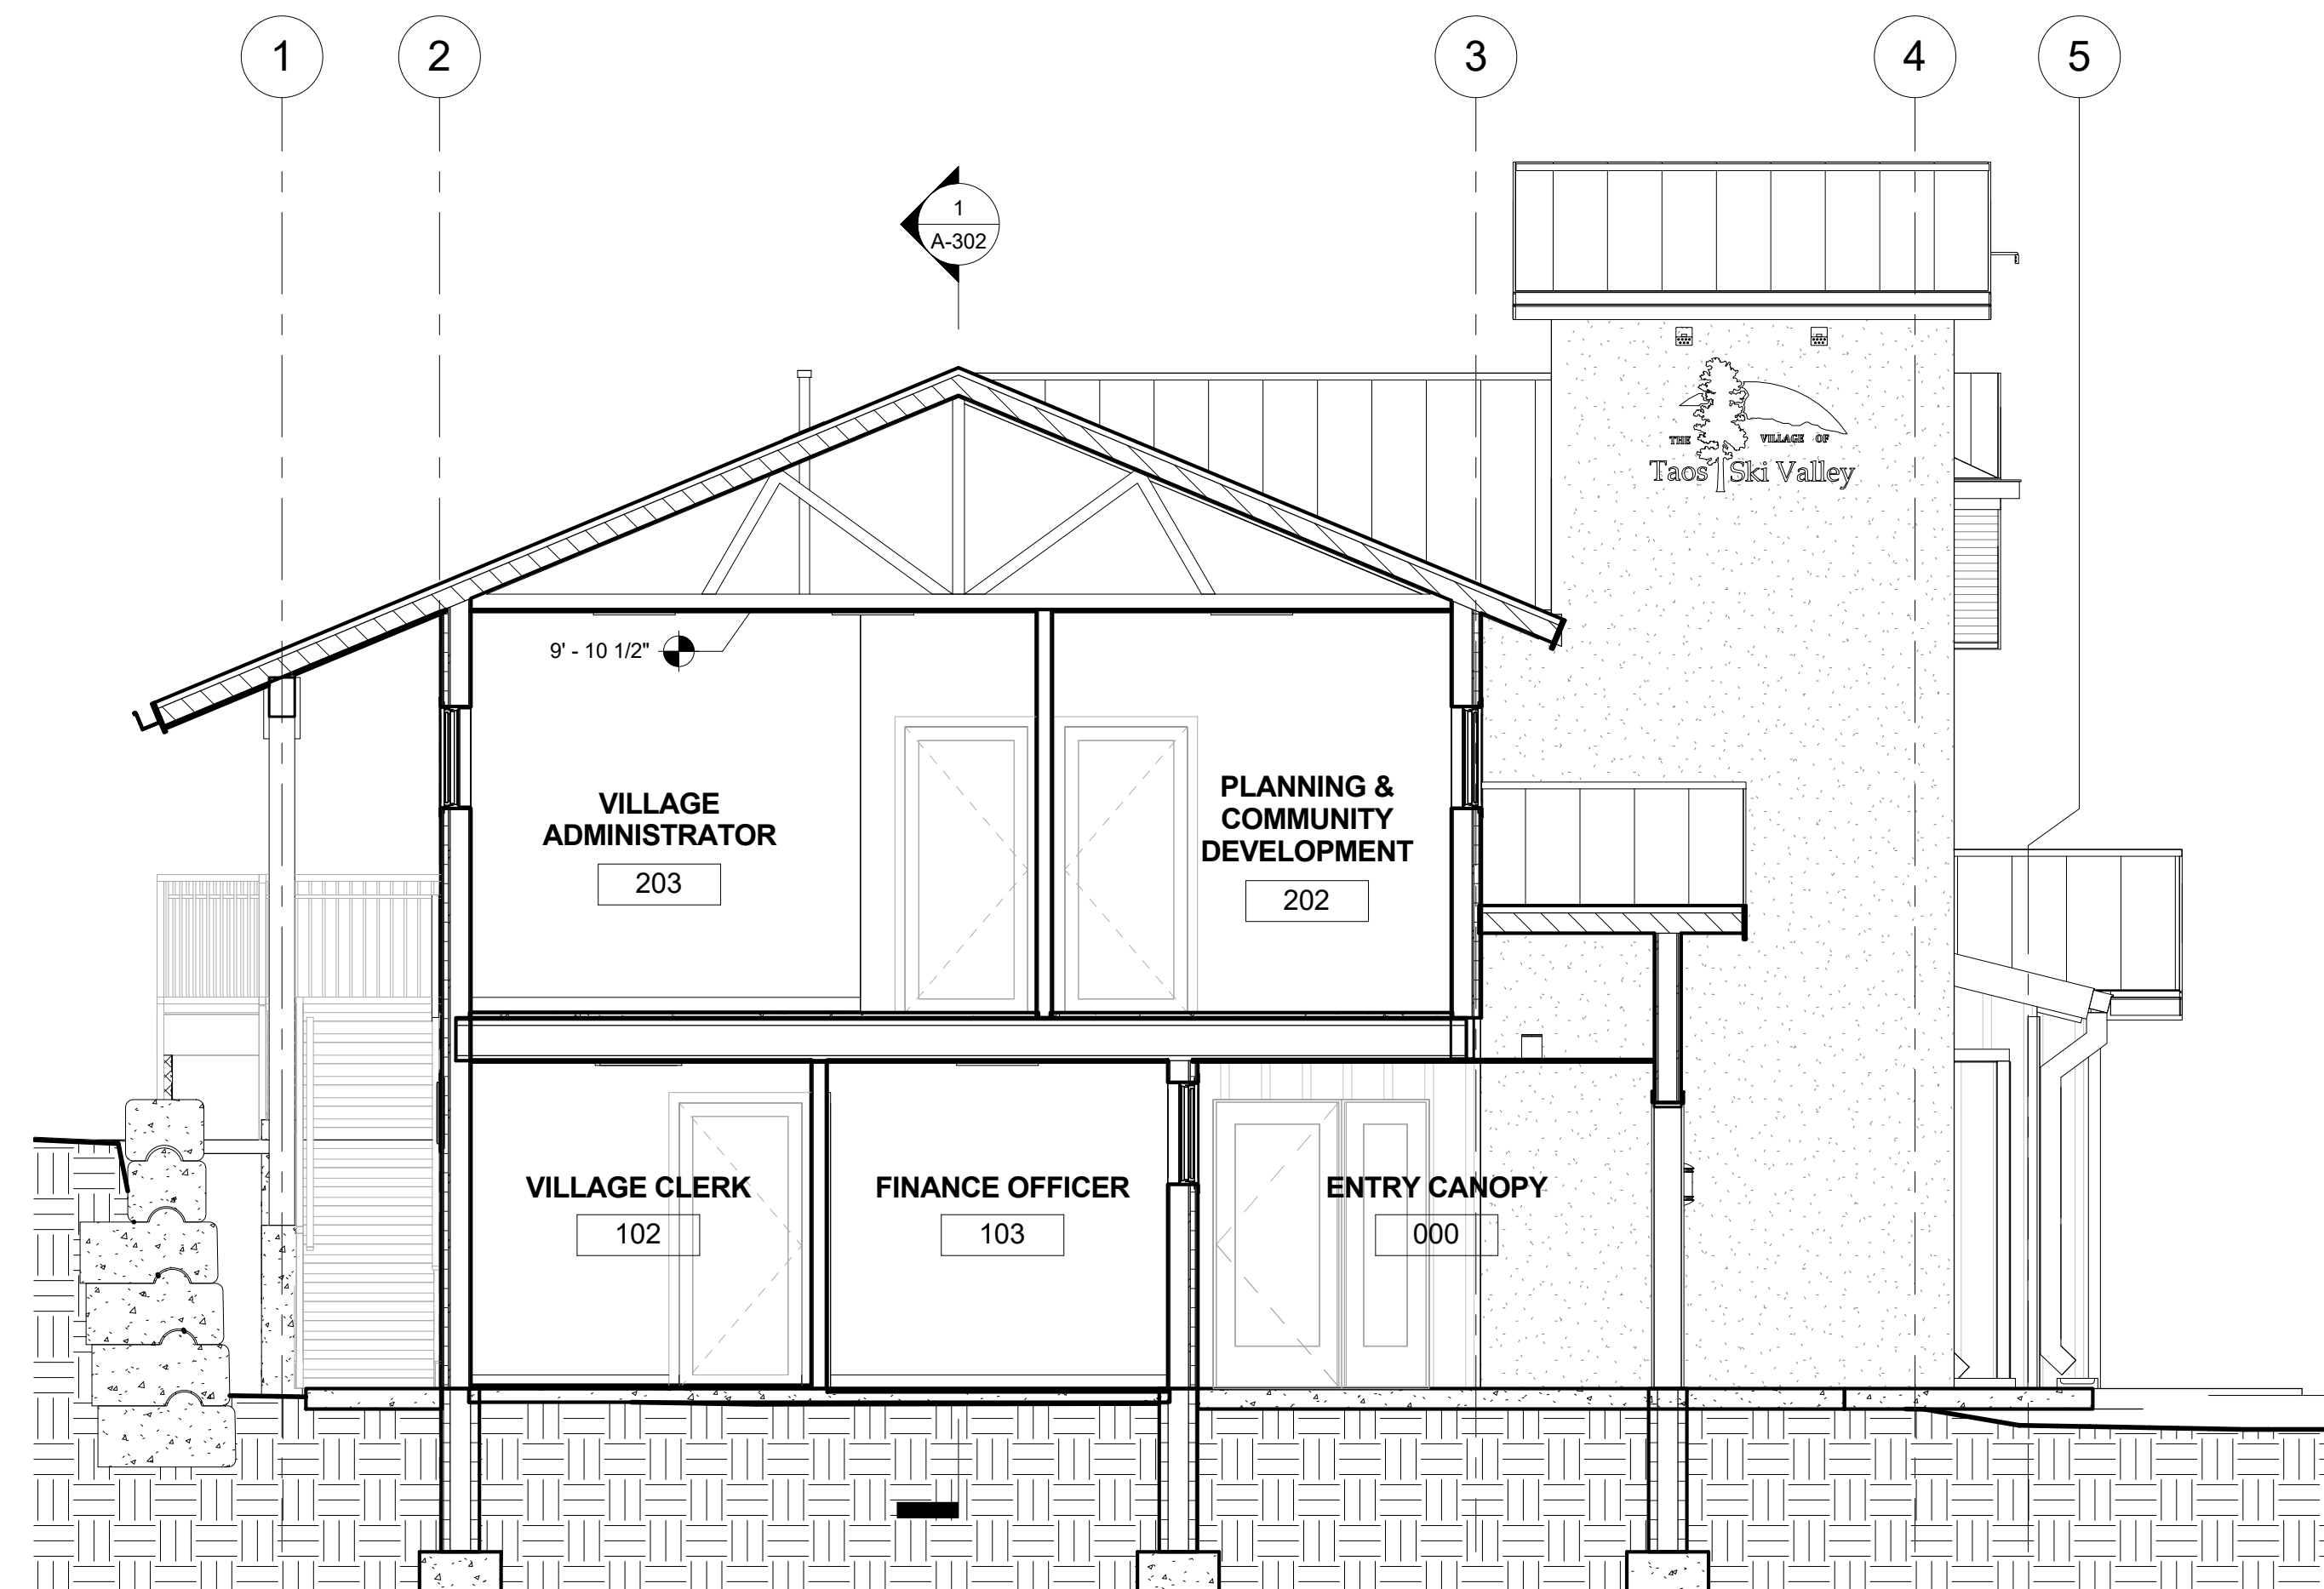

3 SECTION THROUGH ENTRY CANOPY
1/4" = 1'-0"