



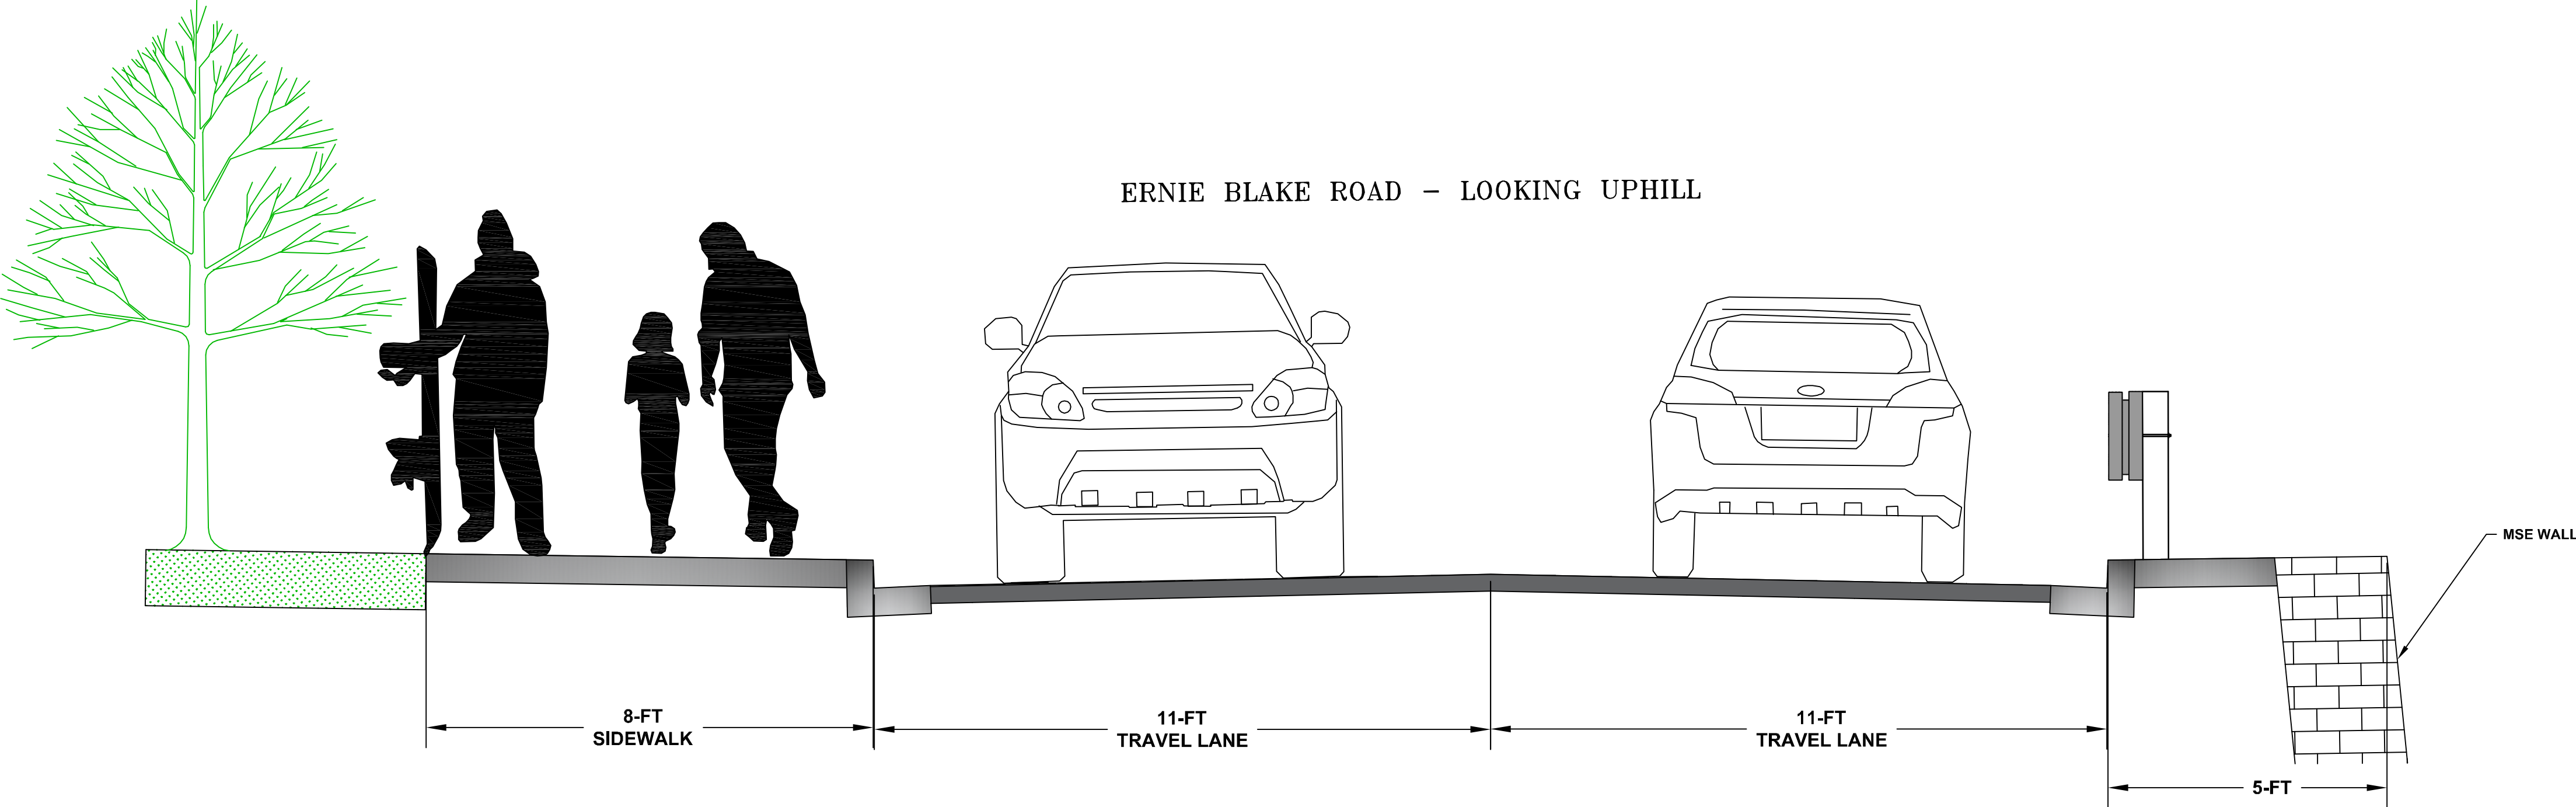

TWO WAY TYPICAL ROAD SECTION
N.T.S.

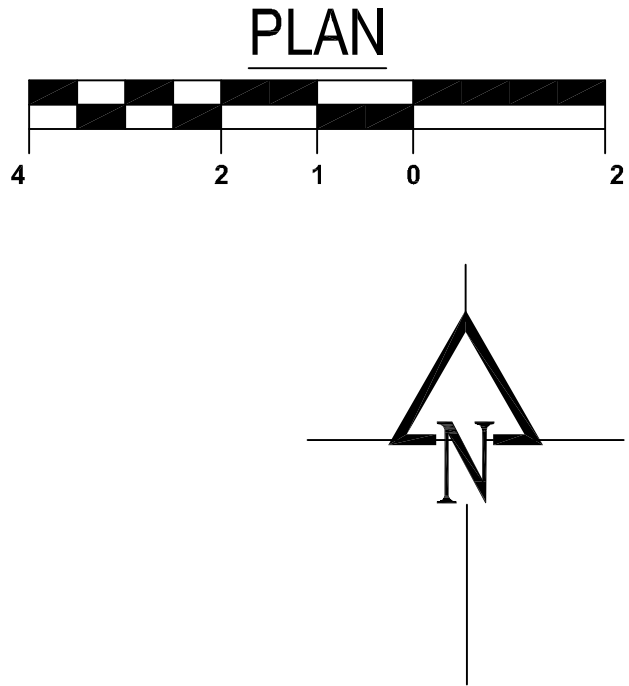

811
Know what's below.
Call before you dig.

CALL 811
TWO WORKING DAYS
BEFORE YOU DIG



REVISIONS:	
------------	--

TAOS SKI VALLEY
ERNIE BLAKE ROAD
APPROVED - SECTION

Russell Planning & Engineering, Inc.
Civil Engineering Services
934 Main Avenue, Unit C
Durango, Colorado 81301
Phone: (970) 385-4546
Fax: (970) 385-4502

Drawn: RPE	1 OF 1
Drafted: RPE	
Checked: RPE	
Date of Submittal	
08/12/2016	
1	1

EXHIBIT

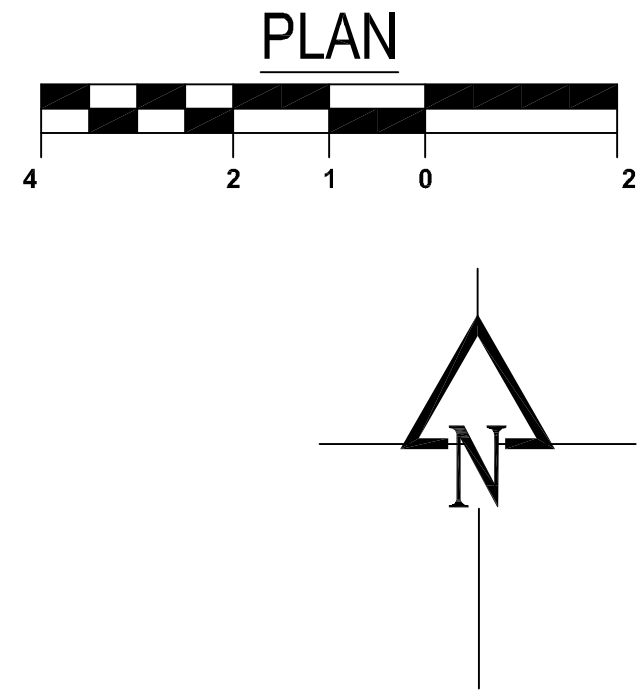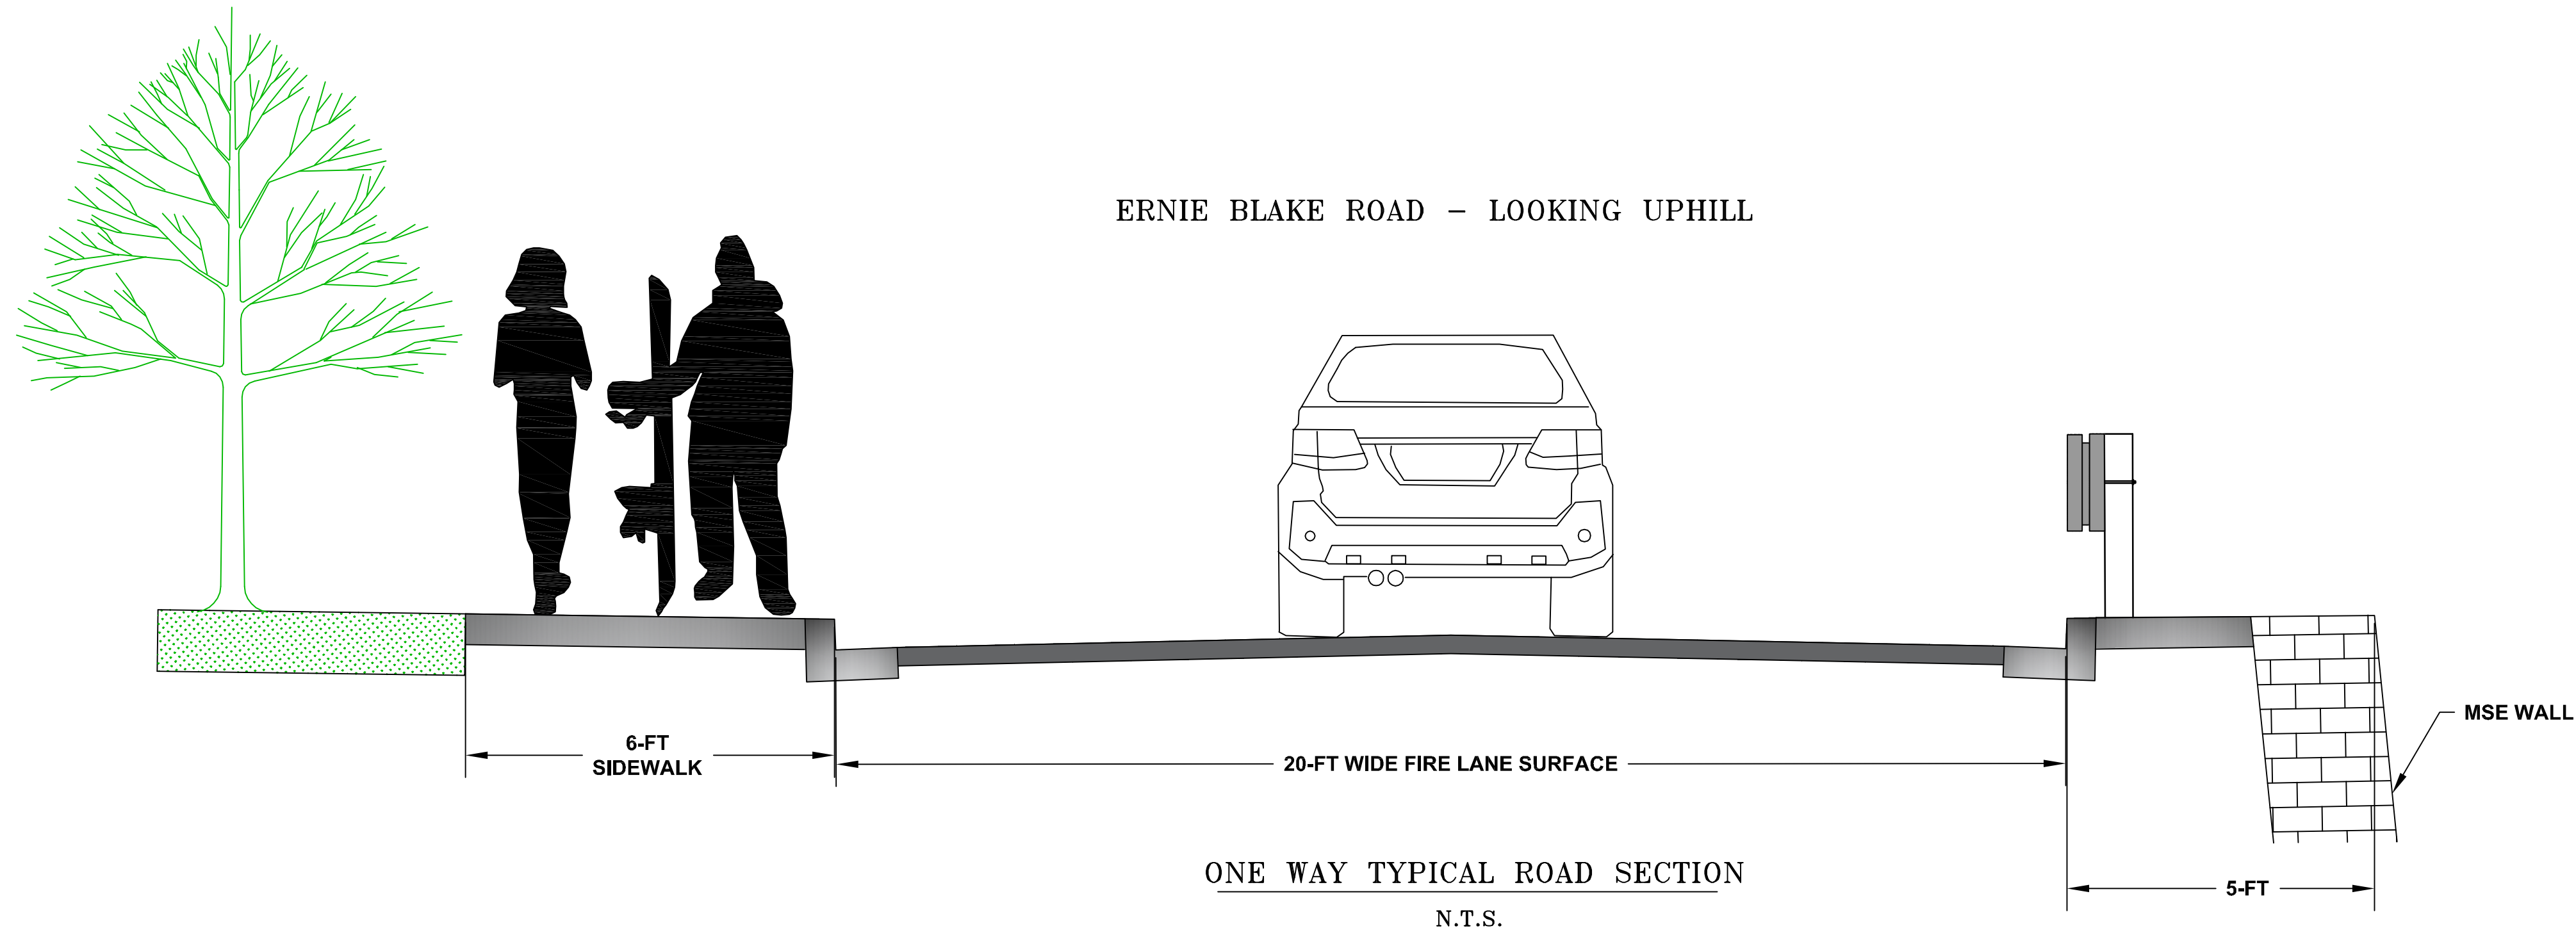

EXHIBIT

TAOS SKI VALLEY ERNIE BLAKE ROAD ONE WAY CLOCKWISE - SECTION		REVISIONS:	 CALL 811 TWO WORKING DAYS BEFORE YOU DIG
 Russell Planning & Engineering, Inc. Civil Engineering Services 934 Main Avenue, Unit C Durango, Colorado 81301 Phone: (970) 385-4546 Fax: (970) 385-4502		Drawn: RPE Drafted: RPE Checked: RPE	
Date of Submittal 08/12/2016		1 OF 1	
		1	