


NO.	DATE	REVISION


PROJECT TITLE
**TAOS MOUNTAIN LODGE
 SITE DEVELOPMENT**

SHEET TITLE
WEST UPPER WALL


JOB #:
 PROJECT: VTSV TML Dev.
 DRAWN BY: RDW
 CHECKED BY: RDW
 DATE:
 SHEET:

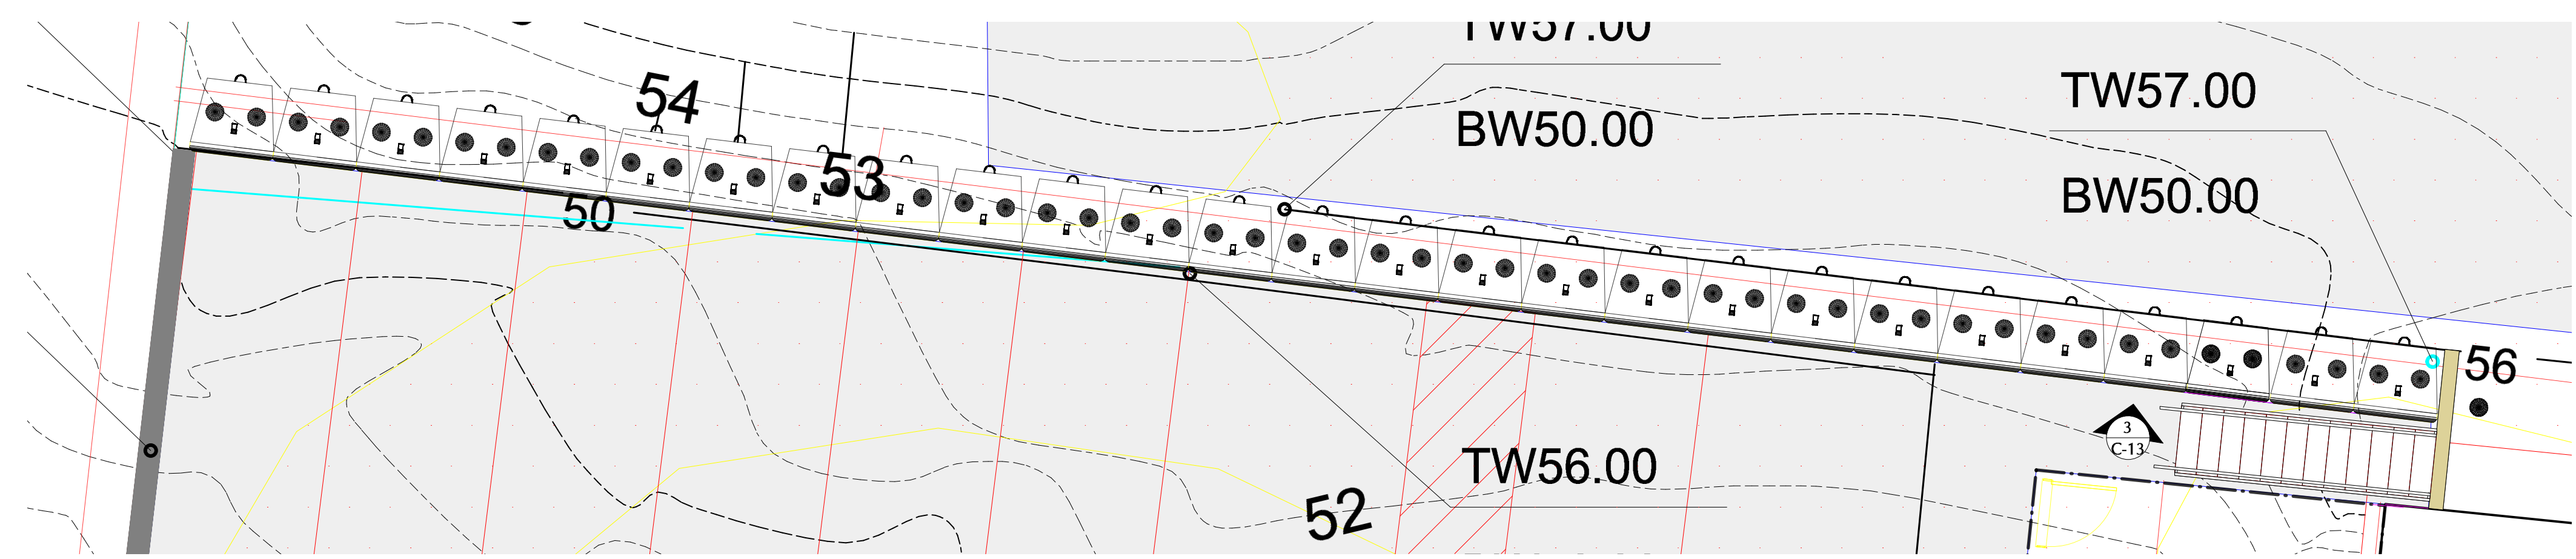

2 WEST UPPER WALL PLAN
 Scale: 3/16" = 1'-0"

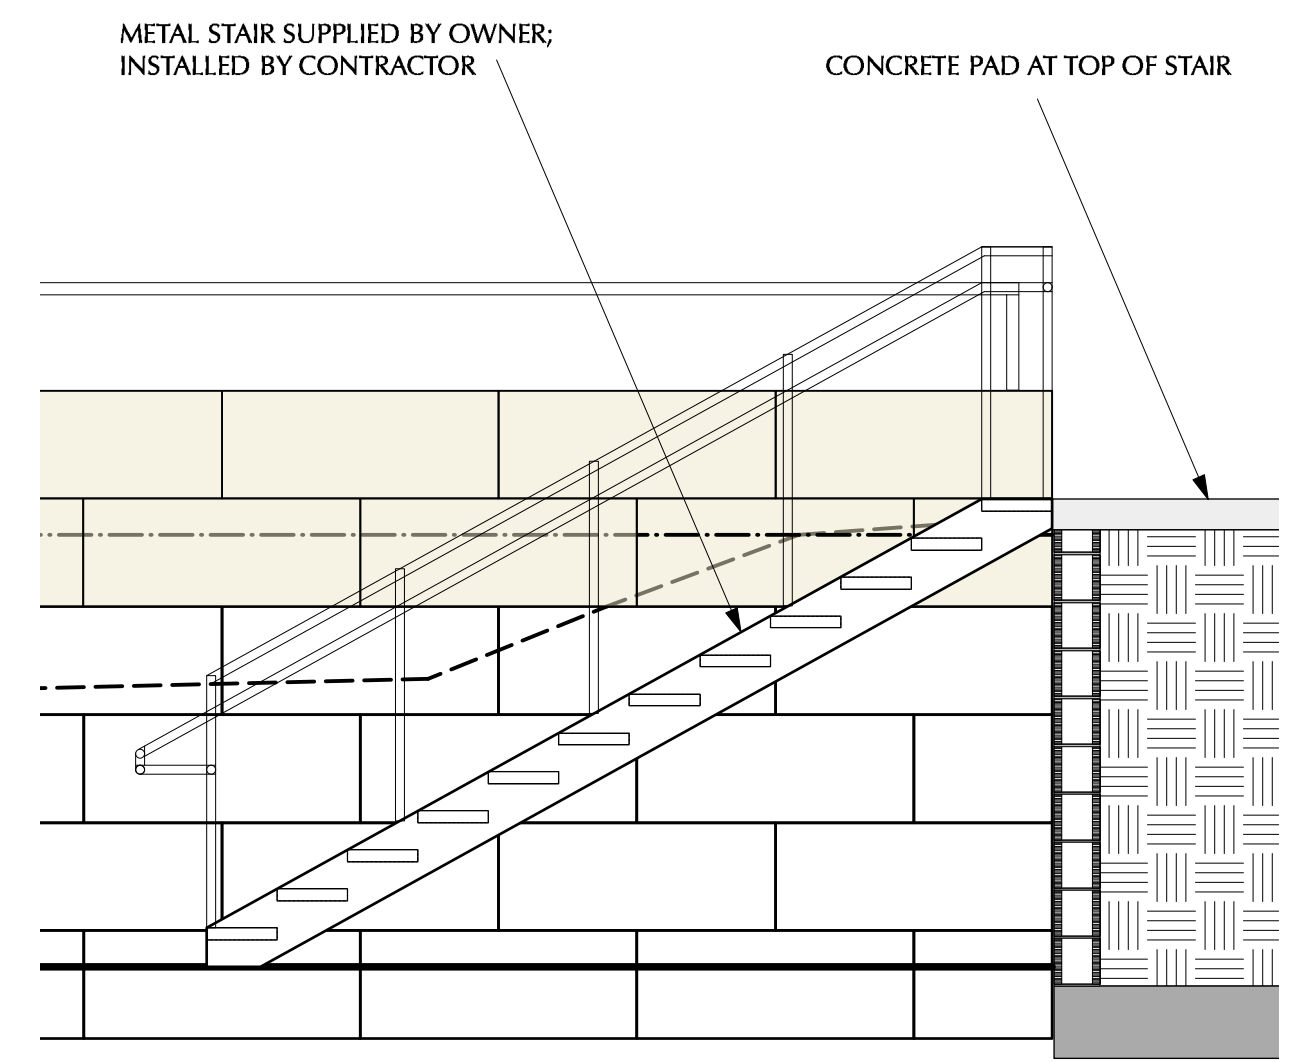

3 STAIR @ WEST WALL
 Scale: 3/8" = 1'-0"

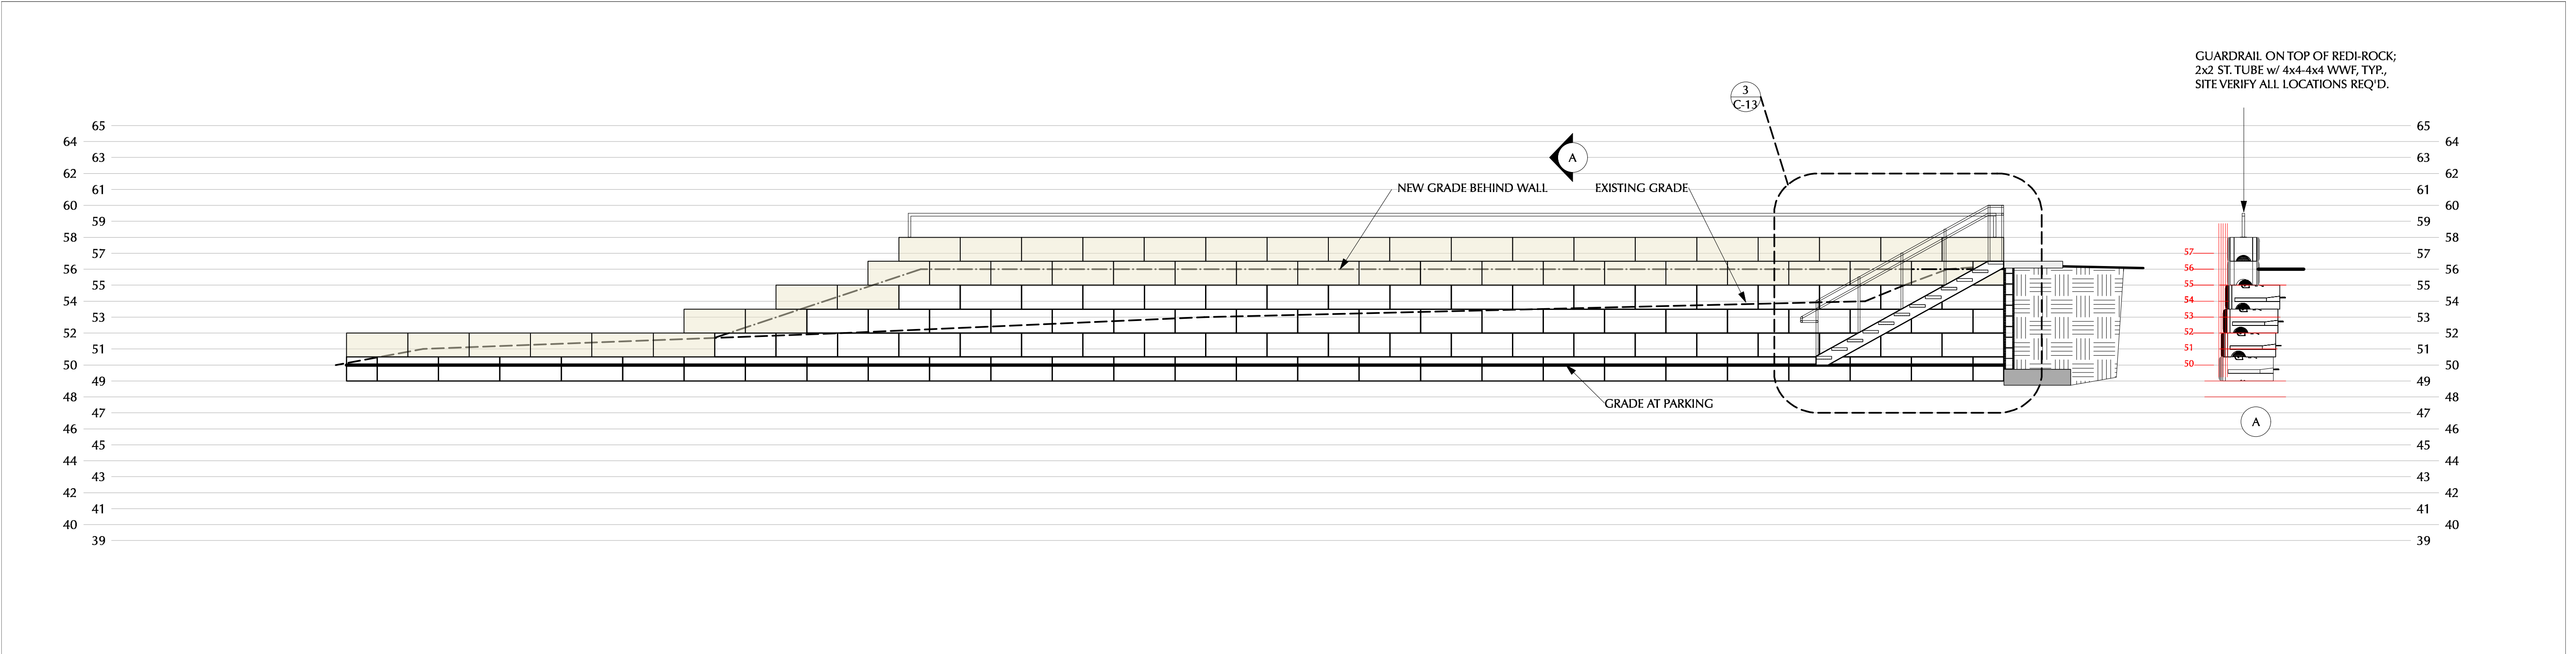

1 WEST UPPER WALL PROFILE
 Scale: 3/16" = 1'-0"