

1

2

3

4

5


6

D


C

B

A

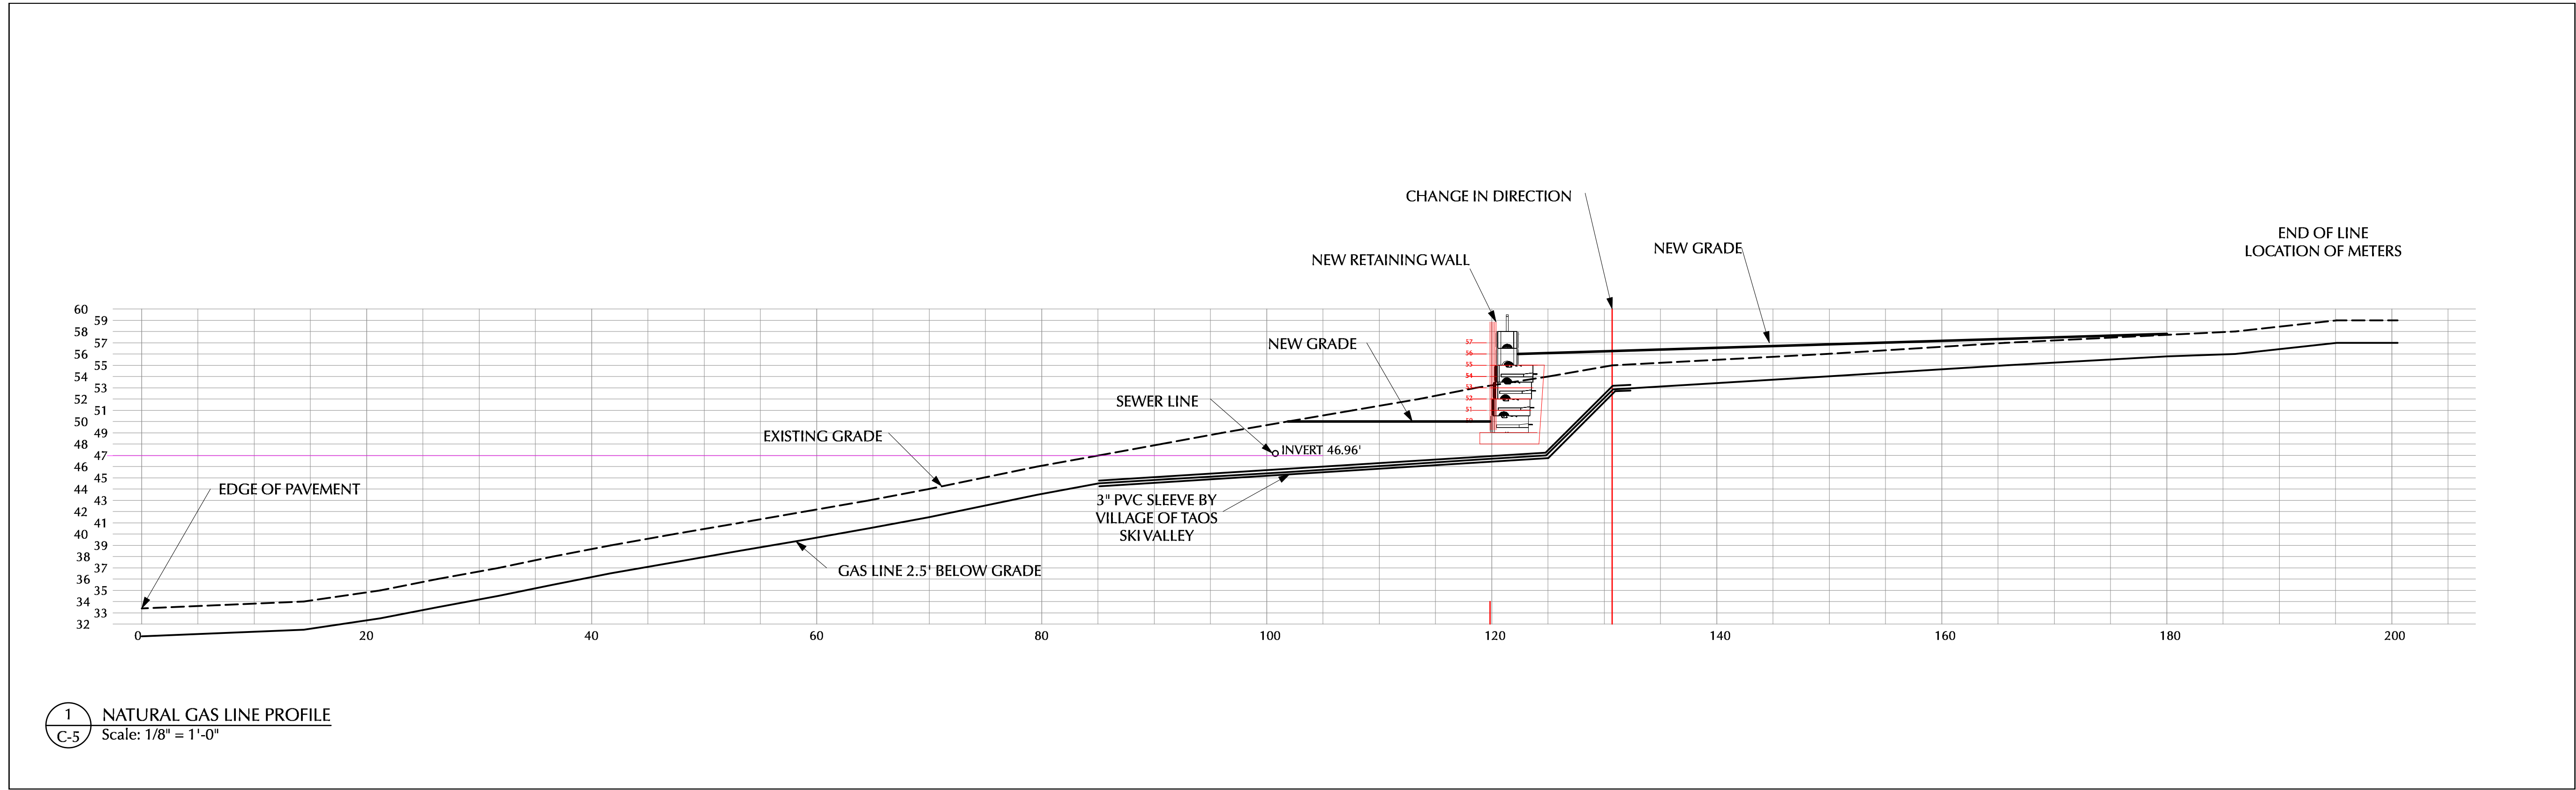

1 NATURAL GAS LINE PROFILE
 C-5 Scale: 1/8" = 1'-0"

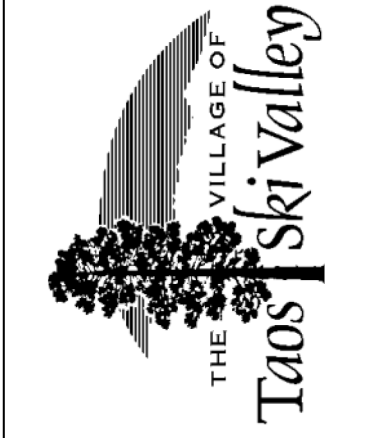

Village of Taos Ski Valley
 PO Box 100, 7 Firehouse Road, Taos Ski Valley, NM 87525
 (575) 776-8220 (575) 776-1145 Fax
 E-mail: vts@vtsva.org Website: www.vtsva.org
 Mayor: Christof Brownell
 Council: Jeff Kern, Roger C. Pattison,
 J. Christopher Stagg, Thomas Wittman
 Administrator: Mark G. Fratric
 Clerk: Ann M. Woodbridge, CMC
 Finance Director: Nancy Grabowski

N.O.	DATE	REVISION

PROJECT TITLE
**TAOS MOUNTAIN LODGE
 SITE DEVELOPMENT**

SHEET TITLE
NATURAL GAS LINE PROFILE



JOB #: 00-00
 PROJECT: VTSV TML Dev.
 DRAWN BY: RDW
 CHECKED BY: RDW
 DATE: 06.21.18
 SHEET:

C-5

1

2

3

4

5

6