

1

2

3

4

5



6

A

B

C

D

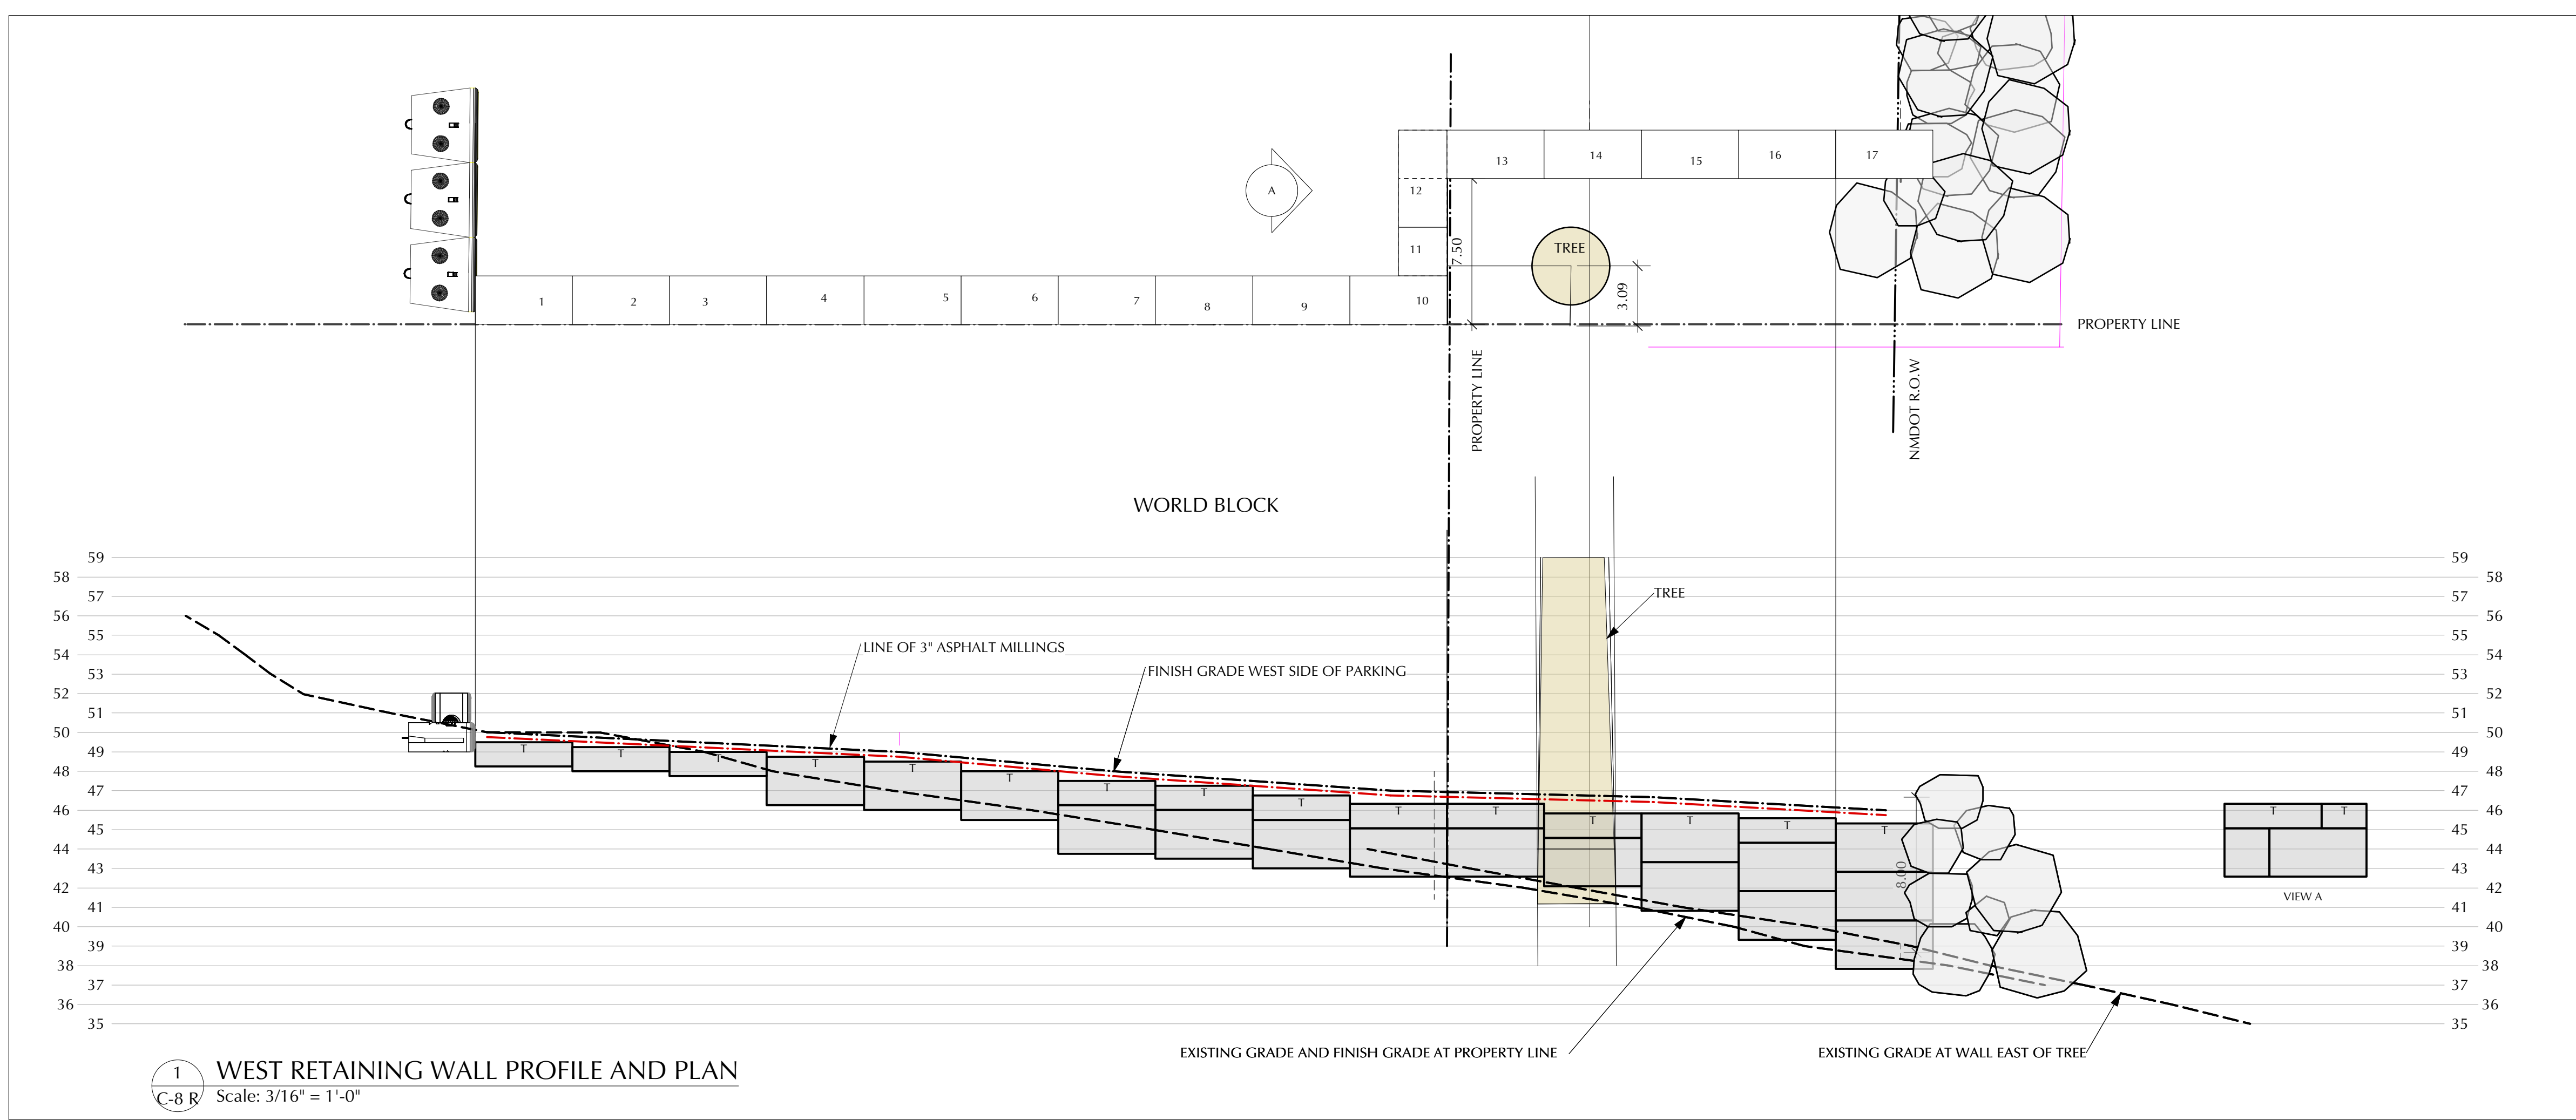 

1 WEST RETAINING WALL PROFILE AND PLAN  
 Scale: 3/16" = 1'-0"



Village of Taos Ski Valley  
 PO Box 100, 7 Firehouse Road, Taos Ski Valley, NM 87525  
 (575) 776-8220 (575) 776-1145 Fax  
 E-mail: [vtsv@vtsv.org](mailto:vtsv@vtsv.org) Website: [www.vtsv.org](http://www.vtsv.org)  
 Mayor: Charles Rowse  
 Council: Jeff Kern, Roger C. Pattison,  
 J. Christopher Stang, Thomas Wittman  
 Administrator: Mark G. Franck  
 Clerk: Ann M. Woodridge, CMC  
 Finance Director: Nancy Grabowski

N.O.	DATE	REVISION

PROJECT TITLE  
 TAOS MOUNTAIN LODGE  
 SITE DEVELOPMENT  
 SHEET TITLE  
 WEST RETAINING WALL



JOB #:  
 PROJECT: VTSV TML Dev.  
 DRAWN BY: RDW  
 CHECKED BY: RDW  
 DATE: 07.12.18  
 SHEET:

C-8 R

1

2

3

4

5

6