


A


B

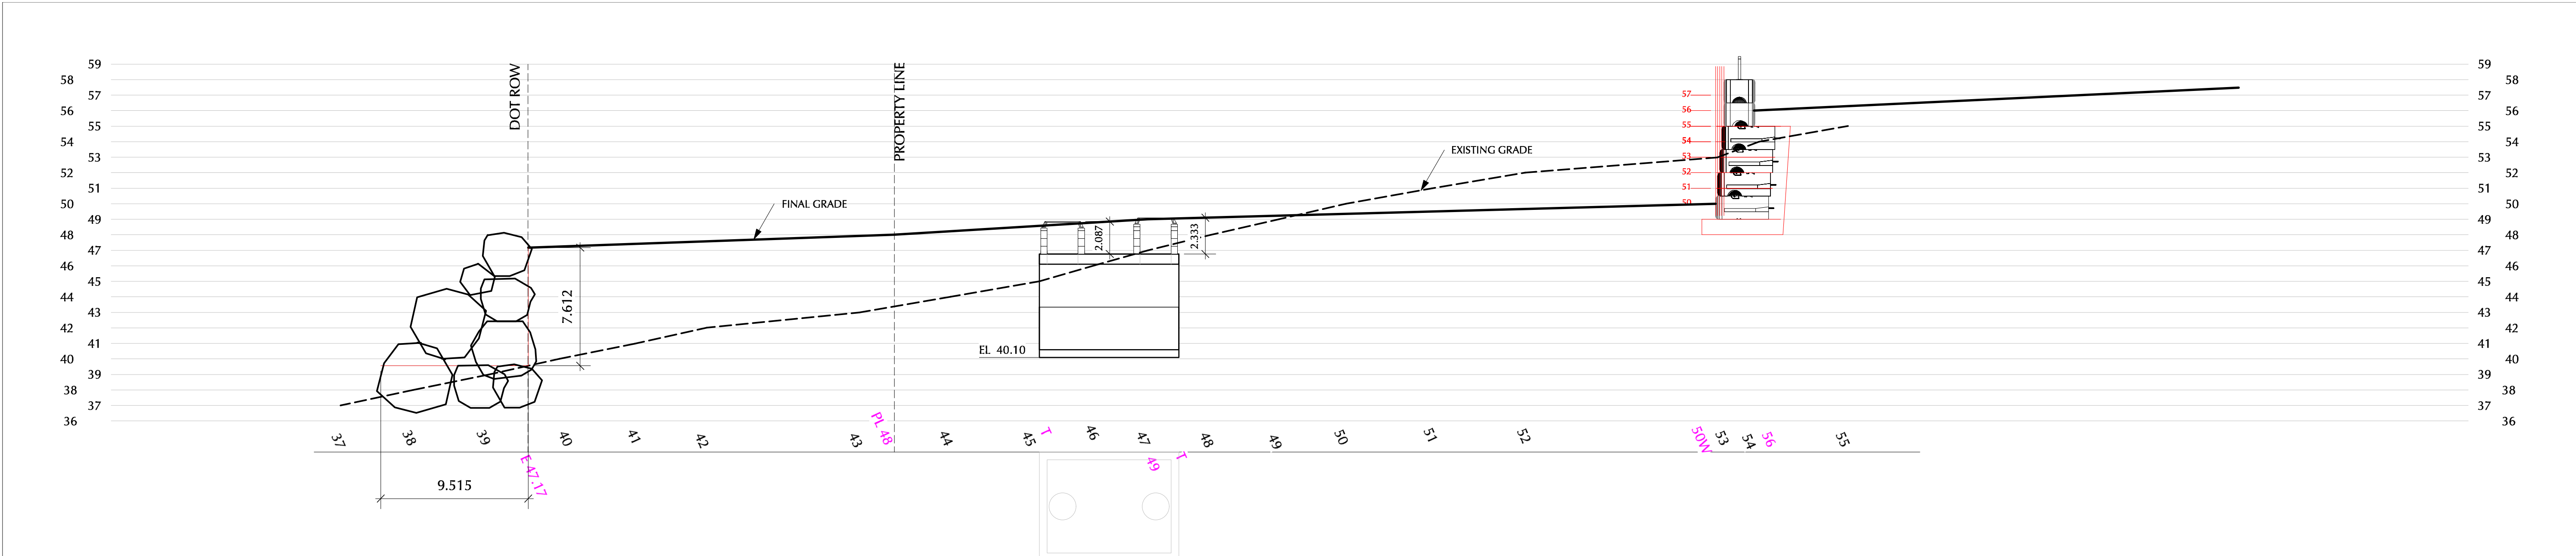

2 SECTION B-B
 C-6 R Scale: 3/16" = 1'-0"

C

D

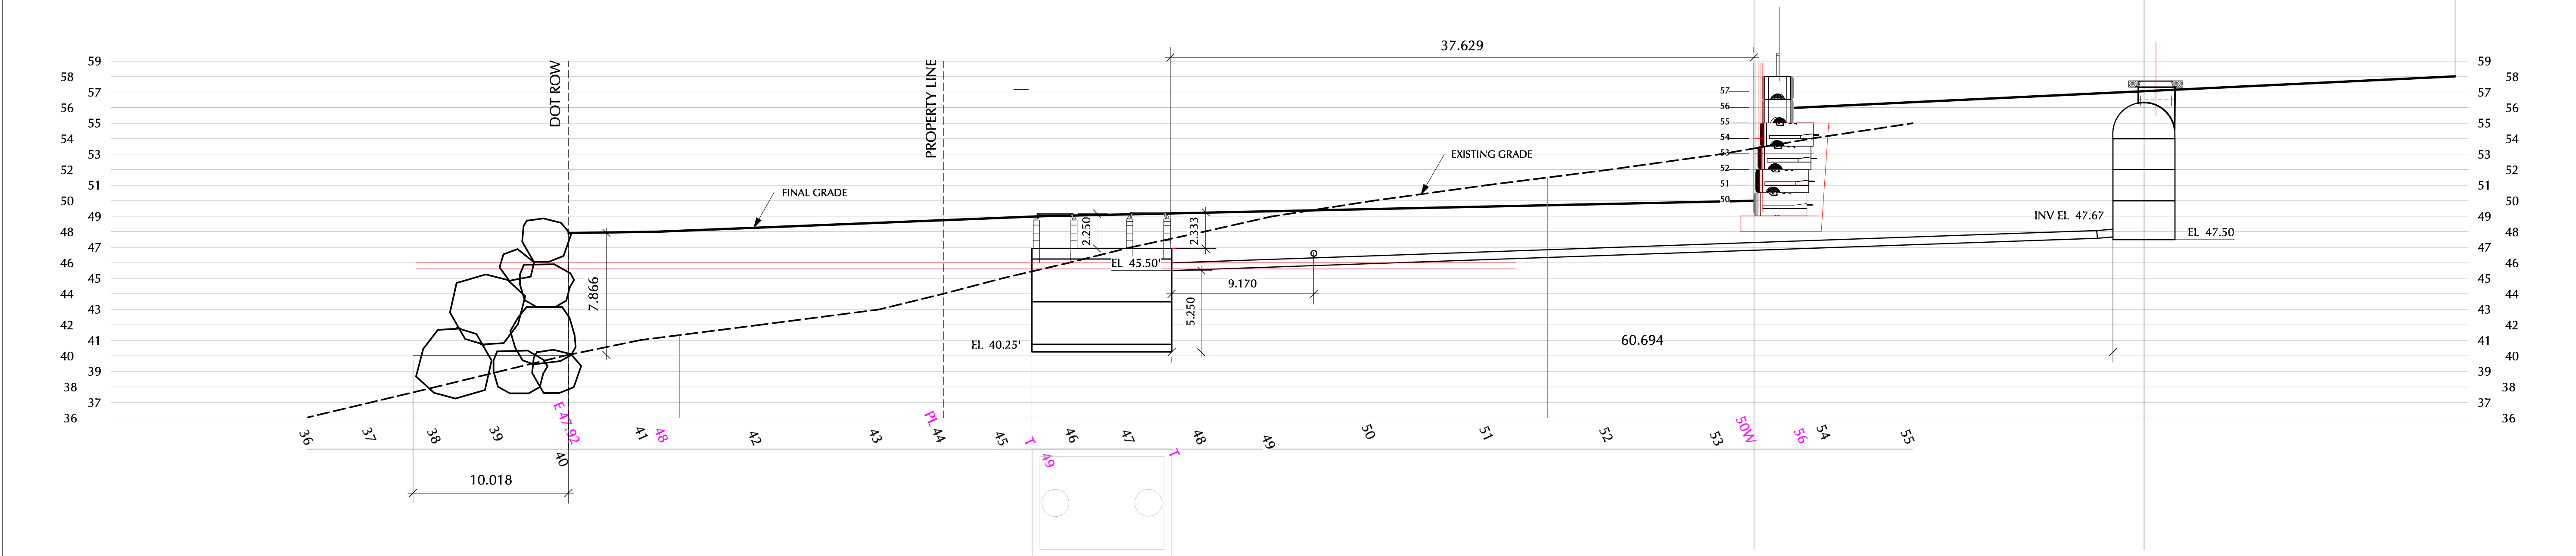

1 SECTION A-A
 C-6 R Scale: 3/16" = 1'-0"



Village of Taos Ski Valley
 PO Box 100, 7 Firehouse Road, Taos Ski Valley, NM 87525
 (575) 776-8220 (575) 776-1145 Fax
 E-mail: vsv@vsv.org Website: www.vsv.org
 Mayor: Charles Rowseell
 Council: Jeff Kern, Roger C. Pattison,
 J. Christopher Stang, Thomas Wittman
 Administrator: Mark G. Franck
 Clerk: Ann M. Woodridge, CMC
 Finance Director: Nancy Grabowski

N.O.	DATE	REVISION

PROJECT TITLE
**TAOS MOUNTAIN LODGE
 SITE DEVELOPMENT**

SHEET TITLE
TANK SECTIONS A & B REV.



JOB #: 00-00
 PROJECT: VTSV TML Dev.
 DRAWN BY: RDW
 CHECKED BY: RDW
 DATE: 08.02.18
 SHEET:

C-6 R