



3 CURB DETAIL AT SOUTH END OF BLOCKS
Scale: 1 1/2" = 1'-0"

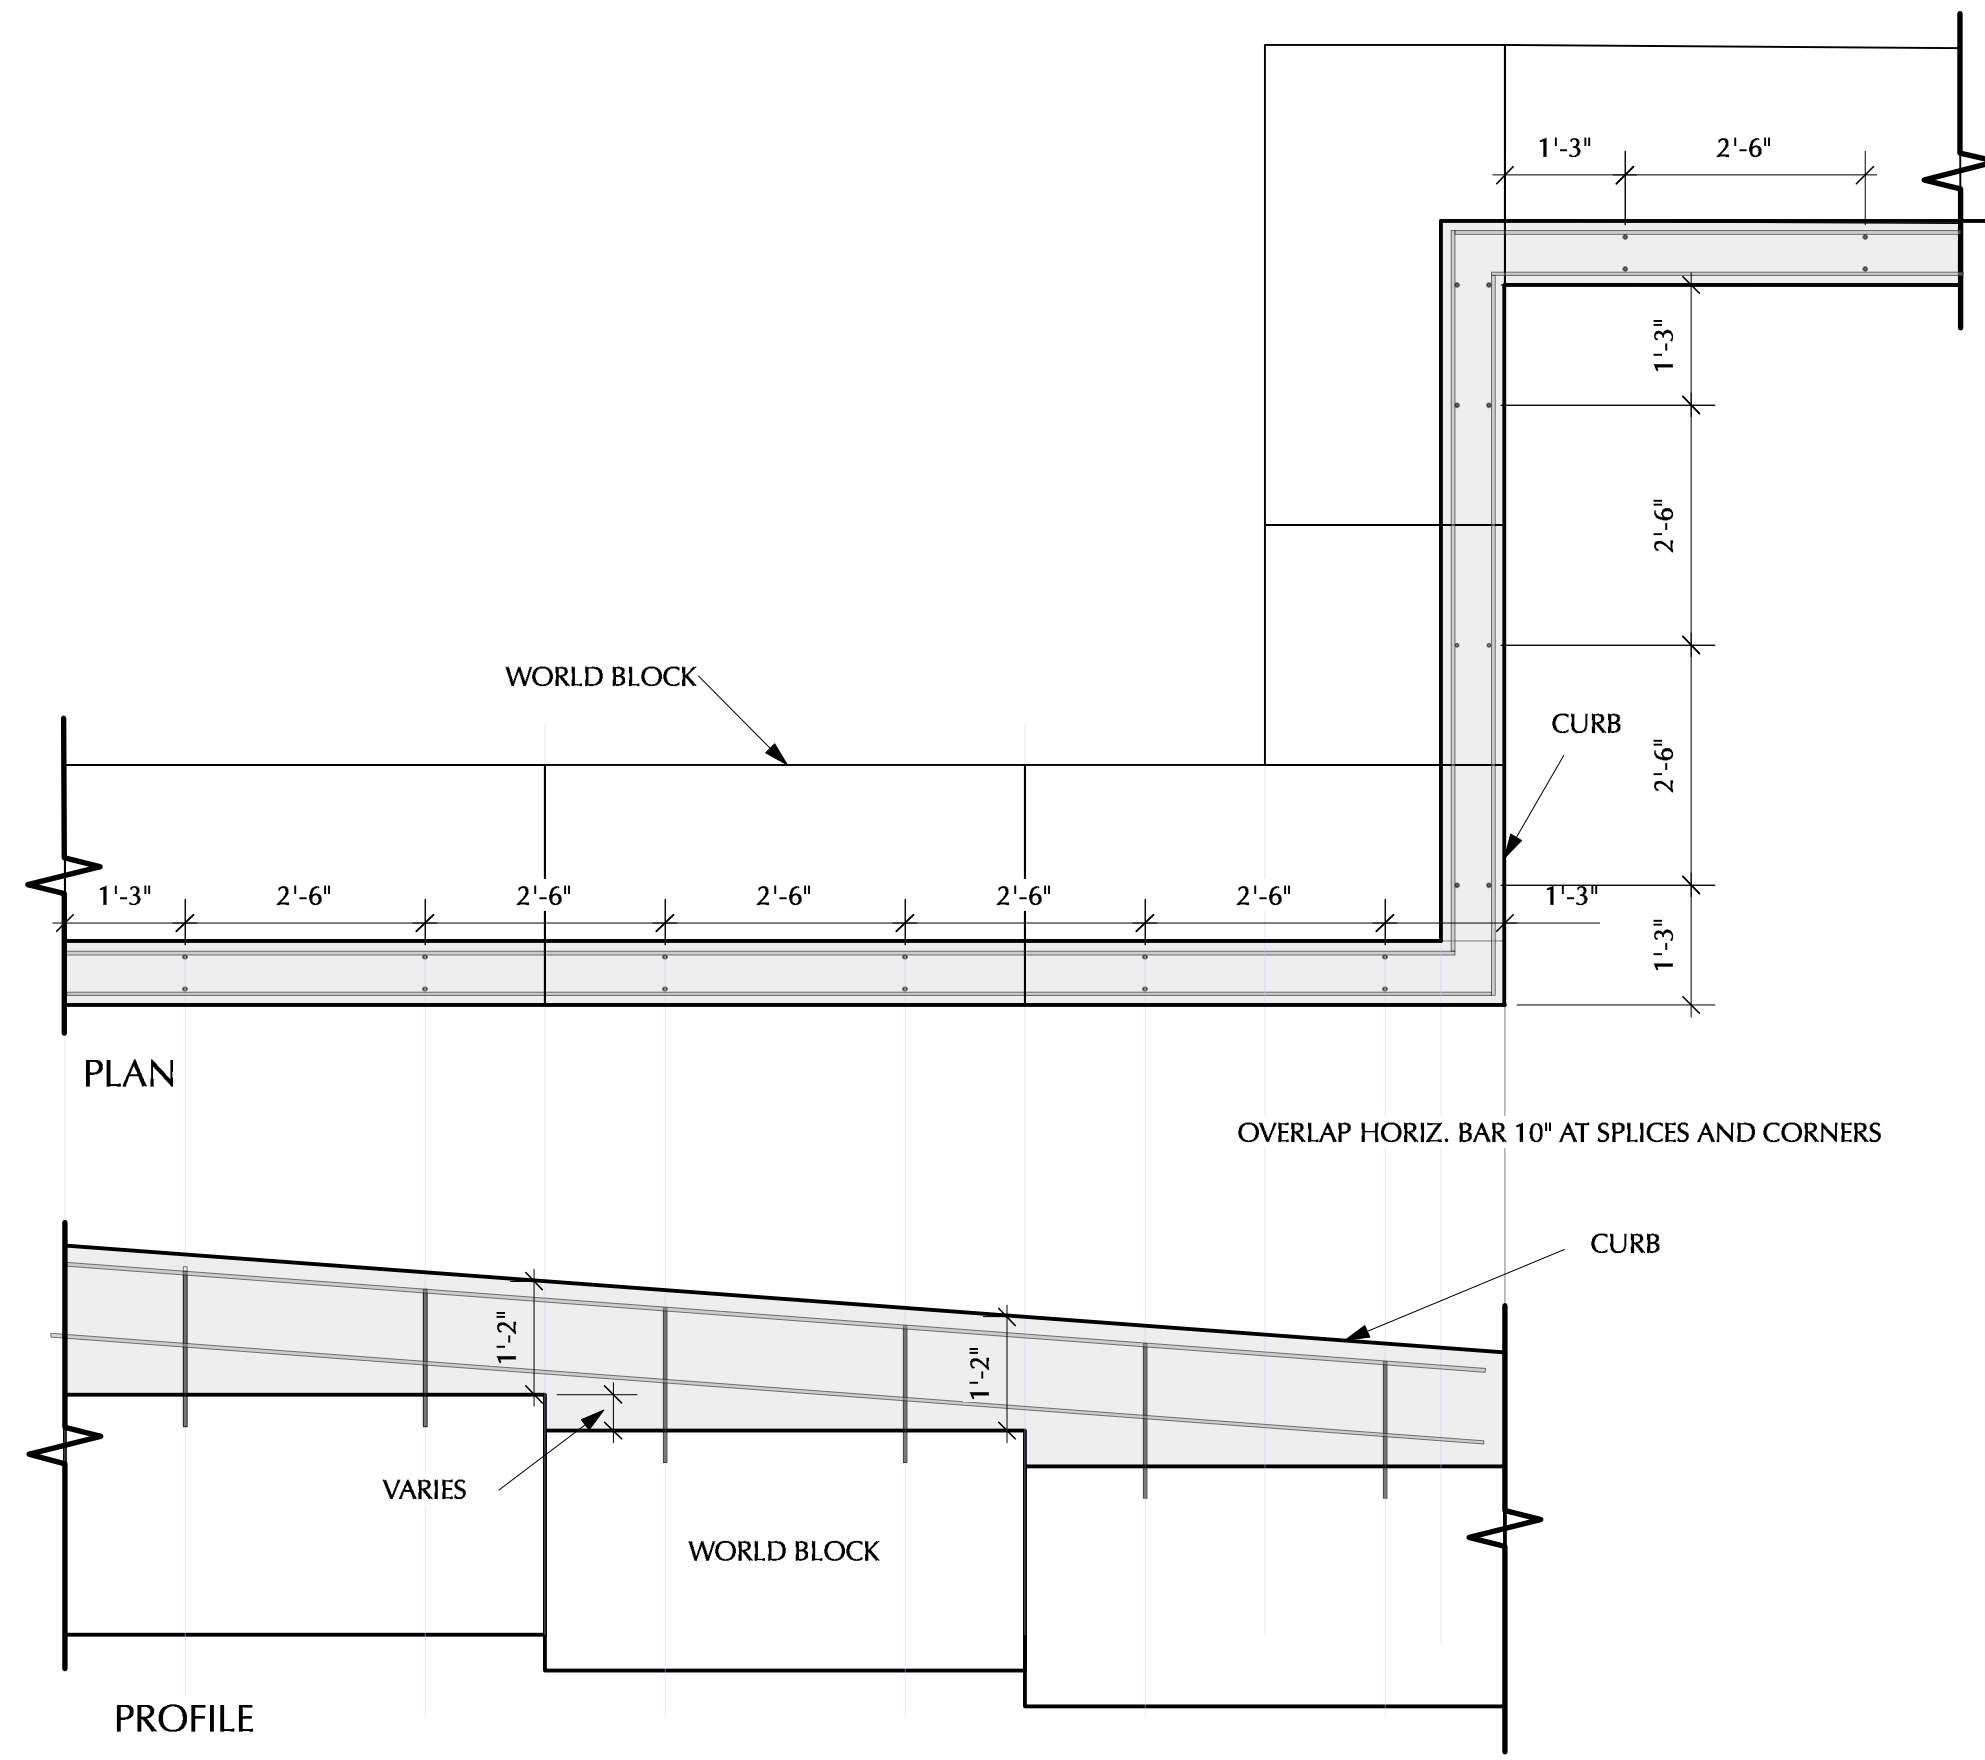

2 PLAN & PROFILE SW CORNER
Scale: 1/2" = 1'-0"

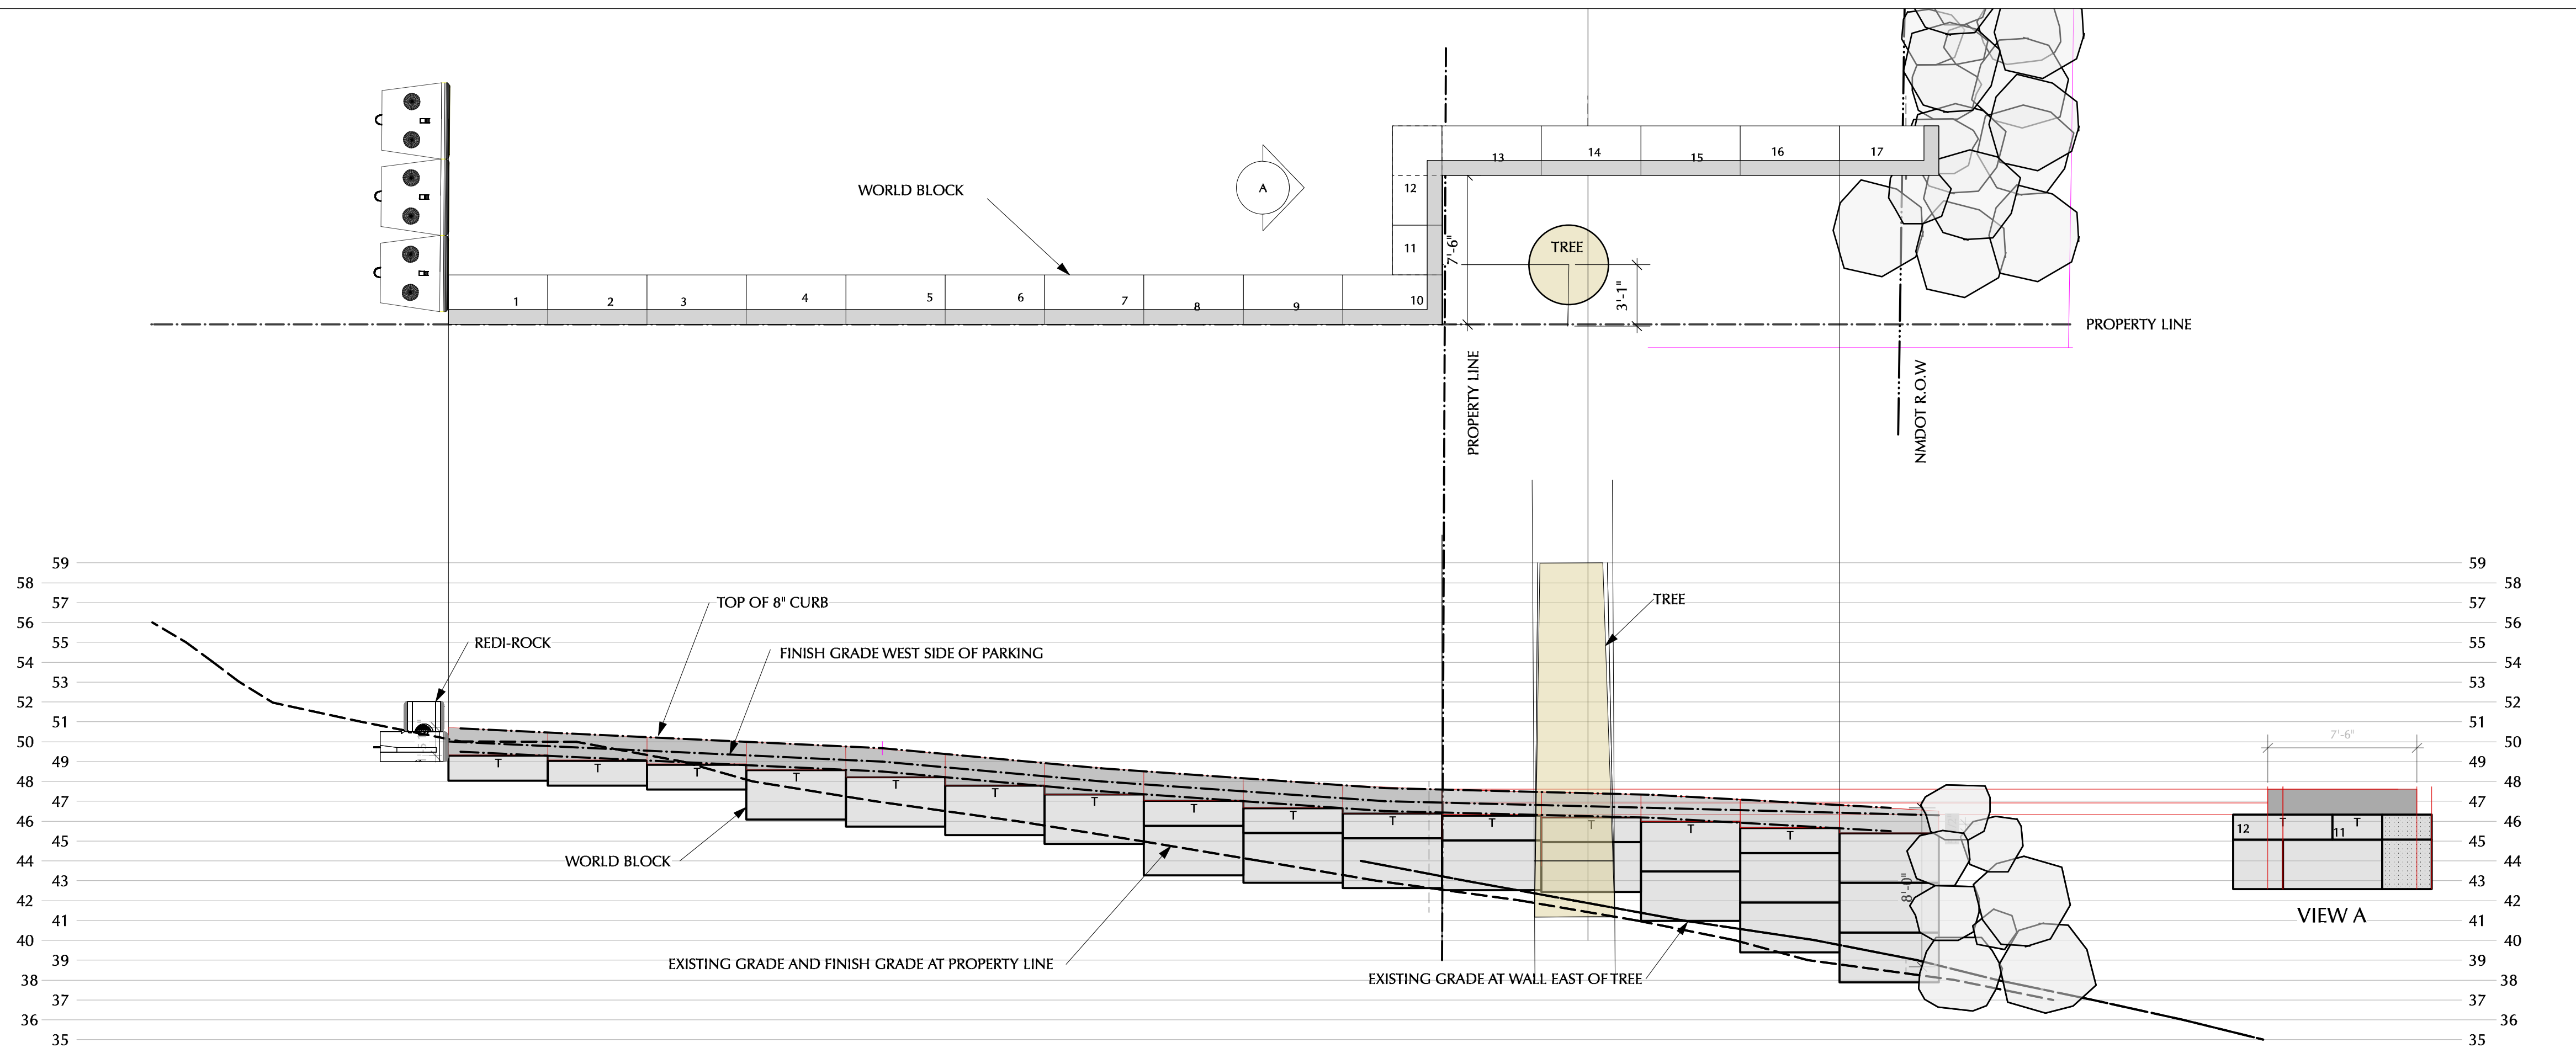

1 WEST RETAINING WALL PROFILE AND PLAN
C-8 R2 Scale: 3/16" = 1'-0"



Village of Taos Ski Valley
PO Box 100, 7 Firehouse Road, Taos Ski Valley, NM 87525
(575) 776-8220 (575) 776-1145 Fax
E-mail: vtsv@vtsv.org Website: www.vtsv.org
Mayor: Charles Rowse
Council: Jeff Kern, Roger C. Pittman, J. Christopher Stagg, Thomas Wittman
Administrator: Mark G. Franck
Clerk: Ann M. Woodbridge, CMC
Finance Director: Nancy Grabowski

NO.	DATE	REVISION

PROJECT TITLE
**TAOS MOUNTAIN LODGE
SITE DEVELOPMENT**

SHEET TITLE
WEST RETAINING WALL REV.



JOB #:
PROJECT: VTSV TML Dev.
DRAWN BY: RDW
CHECKED BY: RDW
DATE: 08.02.18
SHEET:

C-8 R2