





4 2HR INTERIOR WALL ASSEMBLY
1/2" = 1'-0"

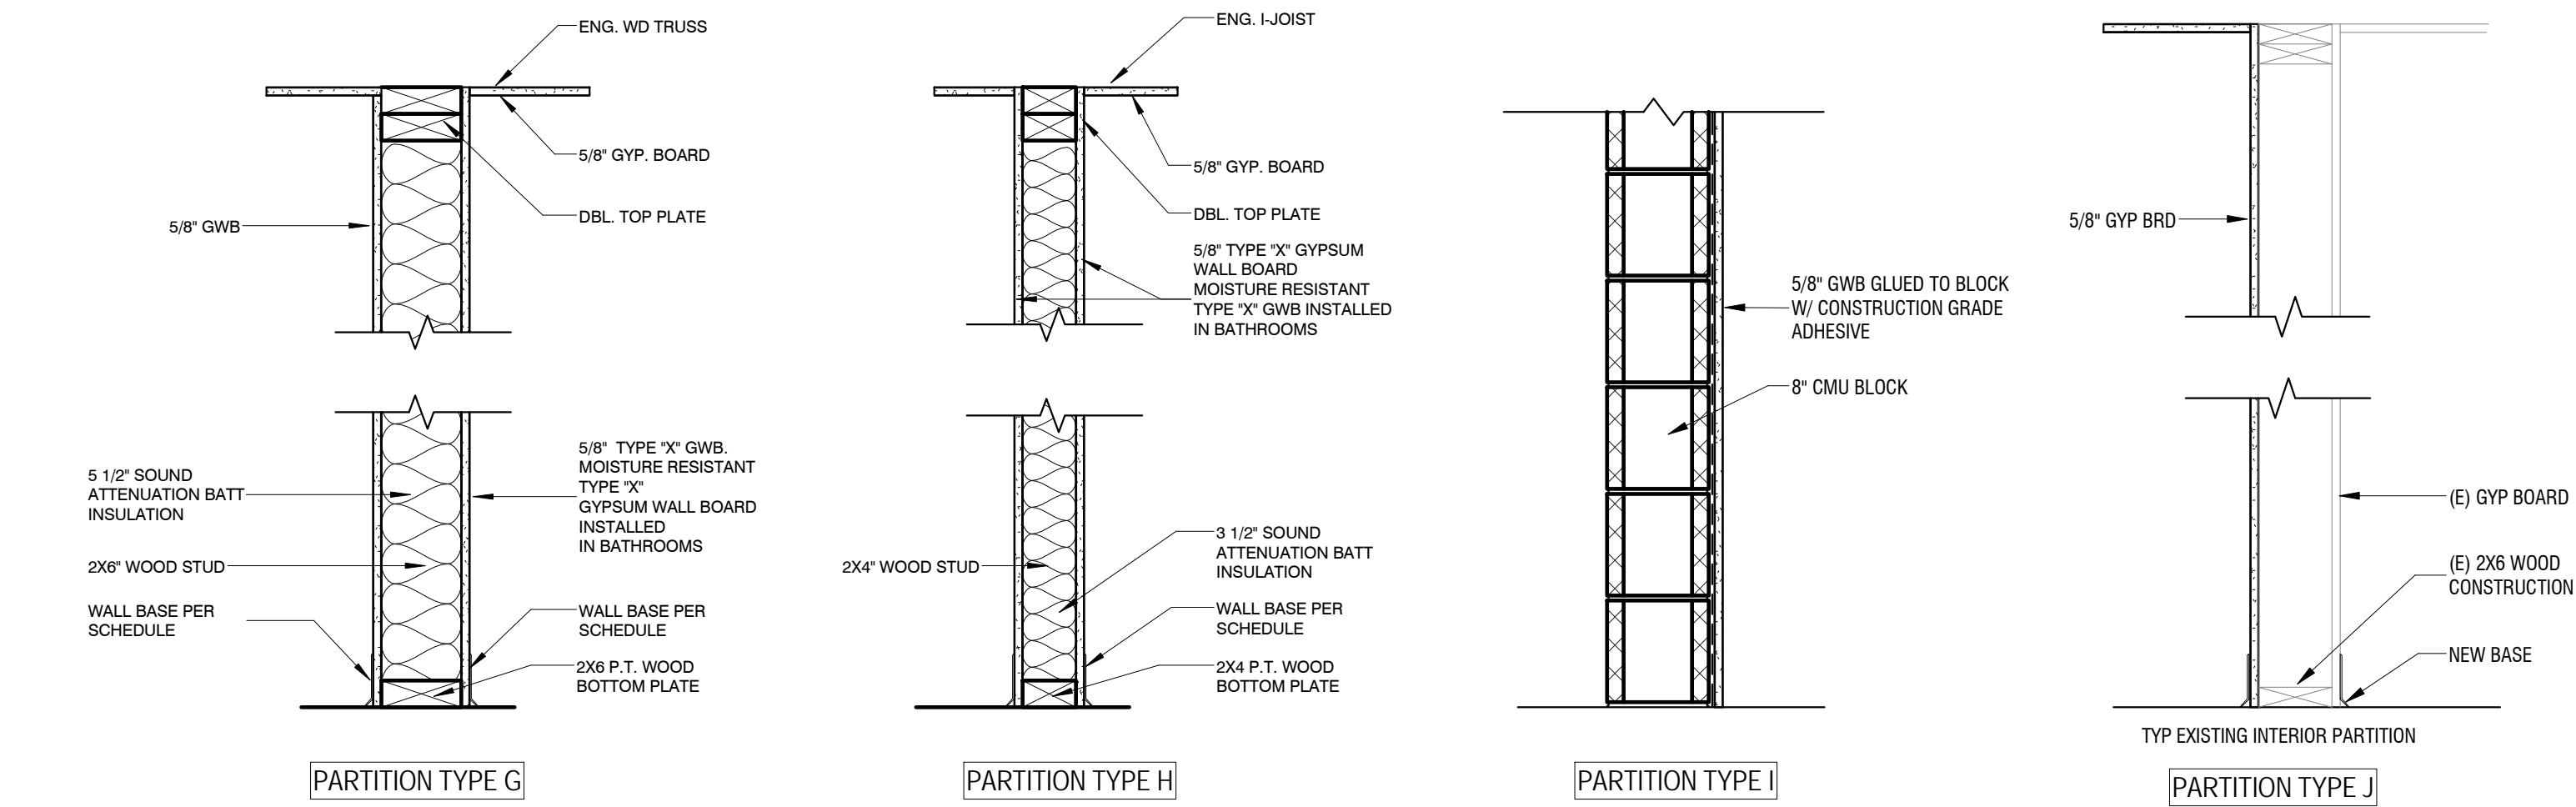

1 PARTITION TYPES
1" = 1'-0"

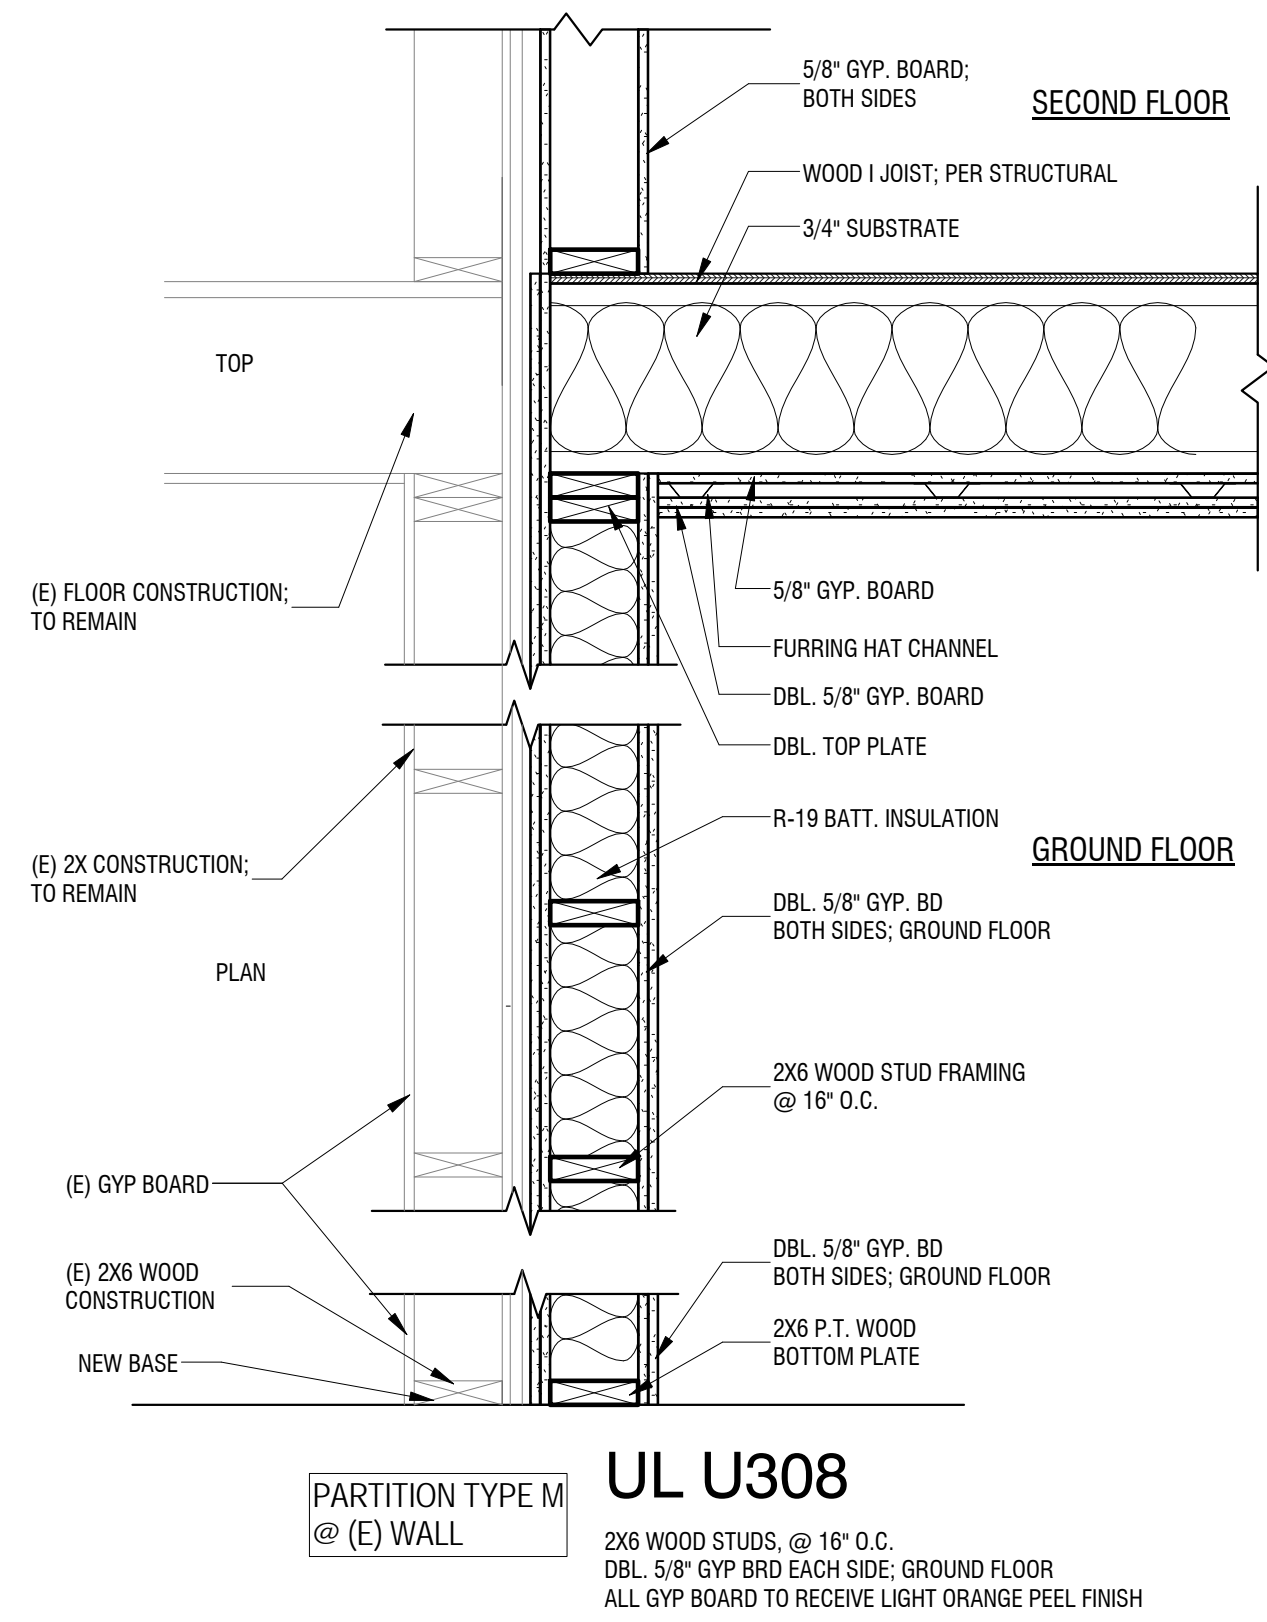

3 2 HOUR FIRE RATED PARTITION TYPES
1" = 1'-0"

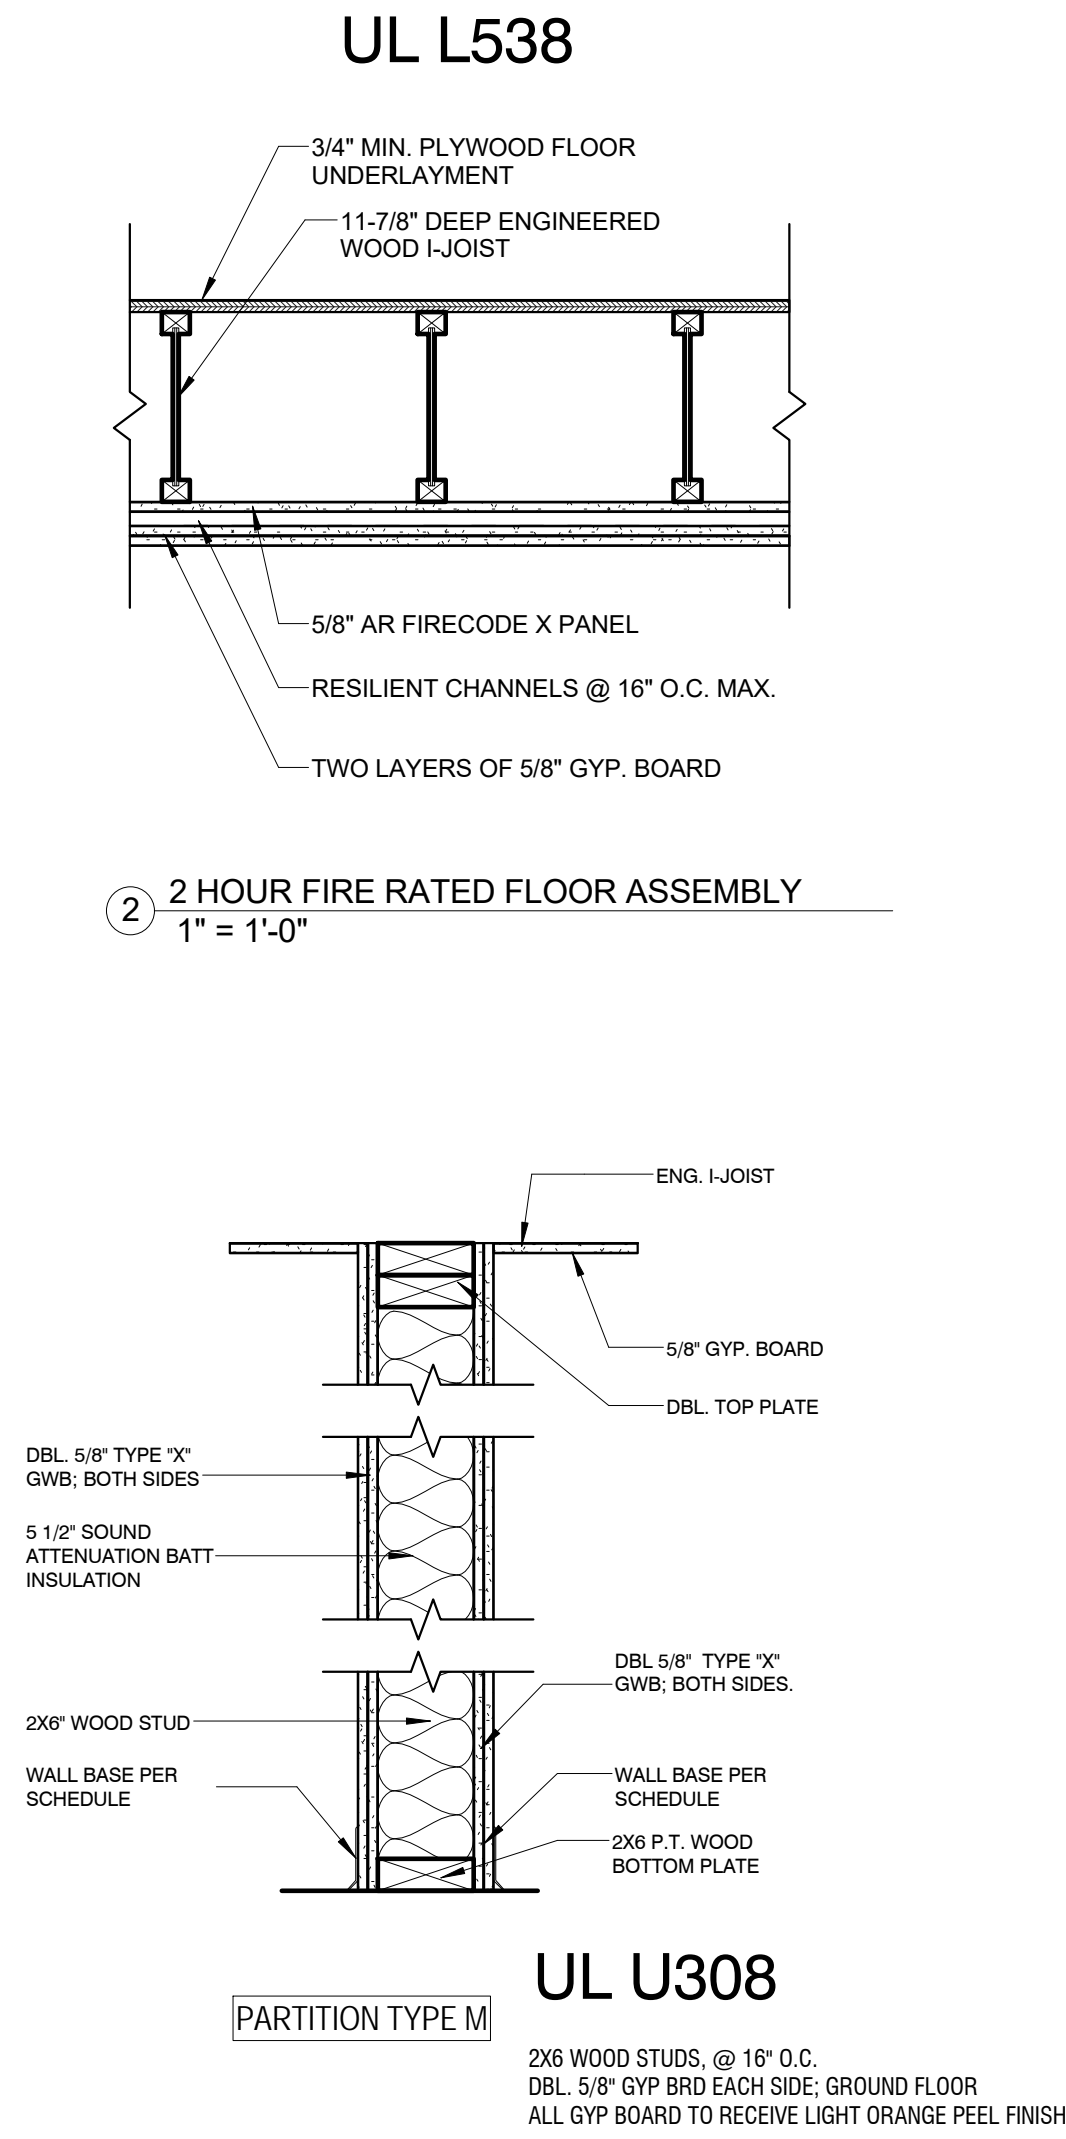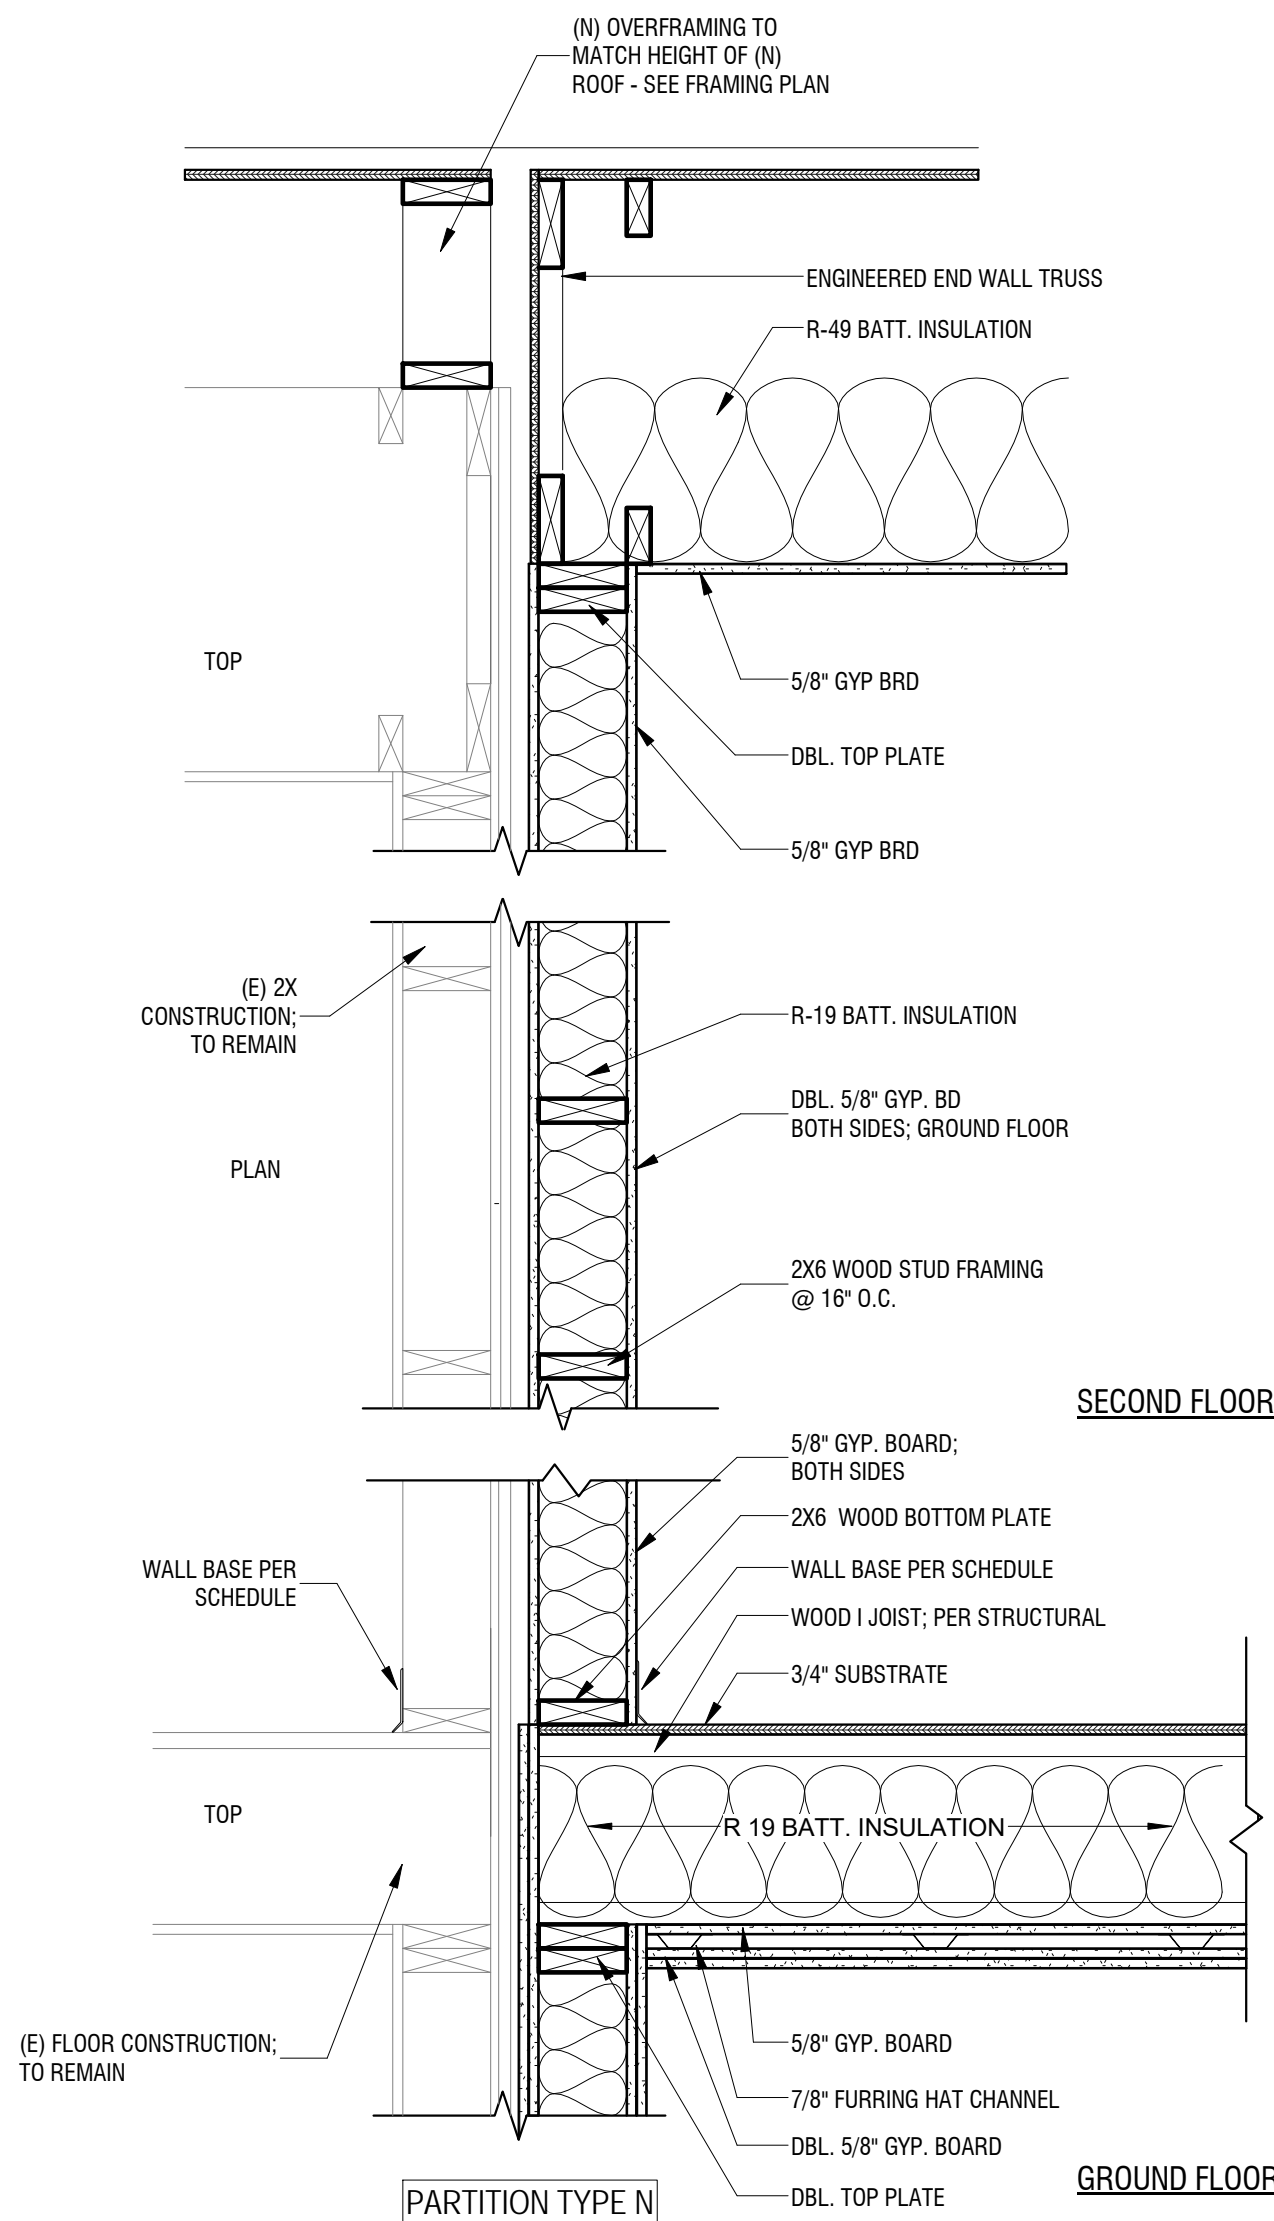

2 2 HOUR FIRE RATED FLOOR ASSEMBLY
1" = 1'-0"

