
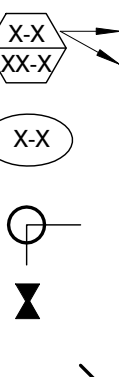


GENERAL NOTES		FINISH SCHEDULE						LEGEND							
1. CEILINGS TO BE PAINTED SAME AS WALLS UNLESS NOTED OTHERWISE 2. TRANSITIONS TO OCCUR AT CENTERLINE OF DOOR U.N.O. AT BARN DOORS, TRANSITION TO OCCUR AT CENTERLINE OF WALL. CONTRACTOR TO PROVIDE APPROPRIATE TRANSITION MATERIAL AT ALL LOCATIONS 3. WOOD STAIRS TO RECEIVE TREADS AND RISERS TO MATCH FLOORING. PROVIDE 1.25" T RADIUS BULLNOSE AT TREAD NOSING. 4. ALL CERAMIC WALL TILE (CT-2) LOCATIONS TO RECEIVE 5/8" CEMENTITIOUS BACKER BOARD.		RESILIENT FLOORING BASE & ACCESSORIES (RB-X) RB-1 MFG. JOHNSONITE PRODUCT/STYLE COVERED/SMOOTH COLOR TBD MODEL 4" SIZE 4" CG-1 MFG. JOHNSONITE PRODUCT/STYLE VBG-XX-B COLOR TBD MODEL 3/4"x4" WOOD FLOORING & ACCESSORIES (WF-X), (WB-X) WF-1 MFG. TBD PRODUCT/STYLE T&G HARDWOOD FLOORING COLOR PRE-FINISHED CLEAR SEALER MODEL WHITE OAK SIZE 3/4"x6" NOTES WB-1 MFG. TBD PRODUCT/STYLE 4/4" SQUARE COLOR WS-1 MODEL 4" SIZE PRE-FINISHED WOOD BASE NOTES TO MATCH FLOORING		CARPET (CPT-X) CPT-1 MFG. TANDUS CENTIVA PRODUCT/STYLE ANILINE #04733 COLOR TBD SIZE 24"x24" NOTES INSTALLATION PATTERN TBD CPT-2 MFG. TANDUS CENTIVA PRODUCT/STYLE ELYSIAN #11141 COLOR TBD SIZE 24"x24" NOTES INSTALLATION PATTERN TBD CPT-3 MFG. TANDUS CENTIVA PRODUCT/STYLE ASSERTIVE STRIA #04839 COLOR TBD SIZE 24"x24" NOTES INSTALLATION PATTERN TBD CERAMIC TILE (CT-X) CT-1 MFG. DALTILE PRODUCT/STYLE LINDEN POINT COLOR GRIGIO LP2 SIZE 12"x24" NOTES RESTROOM FLOOR TILE AND BASE CT-2 MFG. DALTILE PRODUCT/STYLE LINDEN POINT COLOR GRIGIO LP2 SIZE 12"x24" SHEET, 2"x2" TILE NOTES RESTROOM WALL TILE		ALUMINUM TILE TRIM (TT-X) TT-1 MFG. SCHLUTER PRODUCT/STYLE SCHEME COLOR SATIN ANODIZED ALUMINUM SIZE - NOTES HORIZONTAL AND VERTICAL TERMINATION OF CT-2 TT-2 MFG. SCHLUTER PRODUCT/STYLE DILEK COLOR SATIN ANODIZED ALUMINUM SIZE - NOTES FLOOR AND BASE TILE TRANSITION		SOLID SURFACE (SS-X) SS-1 MFG. WILSONART PRODUCT/STYLE QUARTZ COLOR MARBLE FALLS SIZE 3CM T NOTES COUNTERTOP IN BREAKROOM PLASTIC LAMINATE (PL-X) PL-1 MFG. WILSONART PRODUCT/STYLE HIGH PRESSURE LAMINATE COLOR TBD SIZE 3/4" T NOTES CAB FRONTS IN BREAKROOM PL-2 MFG. WILSONART PRODUCT/STYLE HIGH PRESSURE LAMINATE COLOR TBD SIZE 3/4" T NOTES CAB FRONTS IN RECEPTION AND PUBLIC WORKS PL-3 MFG. WILSONART PRODUCT/STYLE HIGH PRESSURE LAMINATE COLOR TBD SIZE 3/4" T NOTES COUNTERTOPS IN RECEPTION AND PUBLIC WORKS		PAINTING (PT-X) PT-1 MFG. DUNN EDWARDS PRODUCT/STYLE ANTIQUE LINEN COLOR VELVET FINISH FIELD COLOR NOTES PT-2 MFG. DUNN EDWARDS PRODUCT/STYLE TBD COLOR EGGSHELL FINISH HOLLOW METAL FRAMES NOTES PT-3 MFG. DUNN EDWARDS PRODUCT/STYLE ANTIQUE LINEN COLOR EGGSHELL FINISH RESTROOMS AND BREAKROOM NOTES WS-1 MFG. MINWAX PRODUCT/STYLE POLYSHADES COLOR TBD FINISH SATIN NOTES WINDOWS AND SILLS, EXTERIOR DOORS		PAINTING (P-X) CONT. WS-2 MFG. MINWAX PRODUCT/STYLE WATERBASED WOOD STAIN COLOR WHITE WASH PICKLING STAIN FINISH SATIN NOTES RECEPTION EXISTING CEILING, VIGAS, BEAMS AND COLUMNS, NEW BEAMS AND COLUMNS, SEAL WITH SATIN WATER BASED POLYURETHANE SC-1 MFG. SCOFIELD PRODUCT/STYLE CEMENTONE COLOR CLEAR FINISH SATIN NOTES		 INDICATES EXTENTS OF WALL FINISH INDICATES WALL BASE TYPE FLOOR FINISH CODE CORNER GUARDS (CG-1) FLOOR MATERIAL TRANSITION FLOOR MATERIAL DIRECTION	

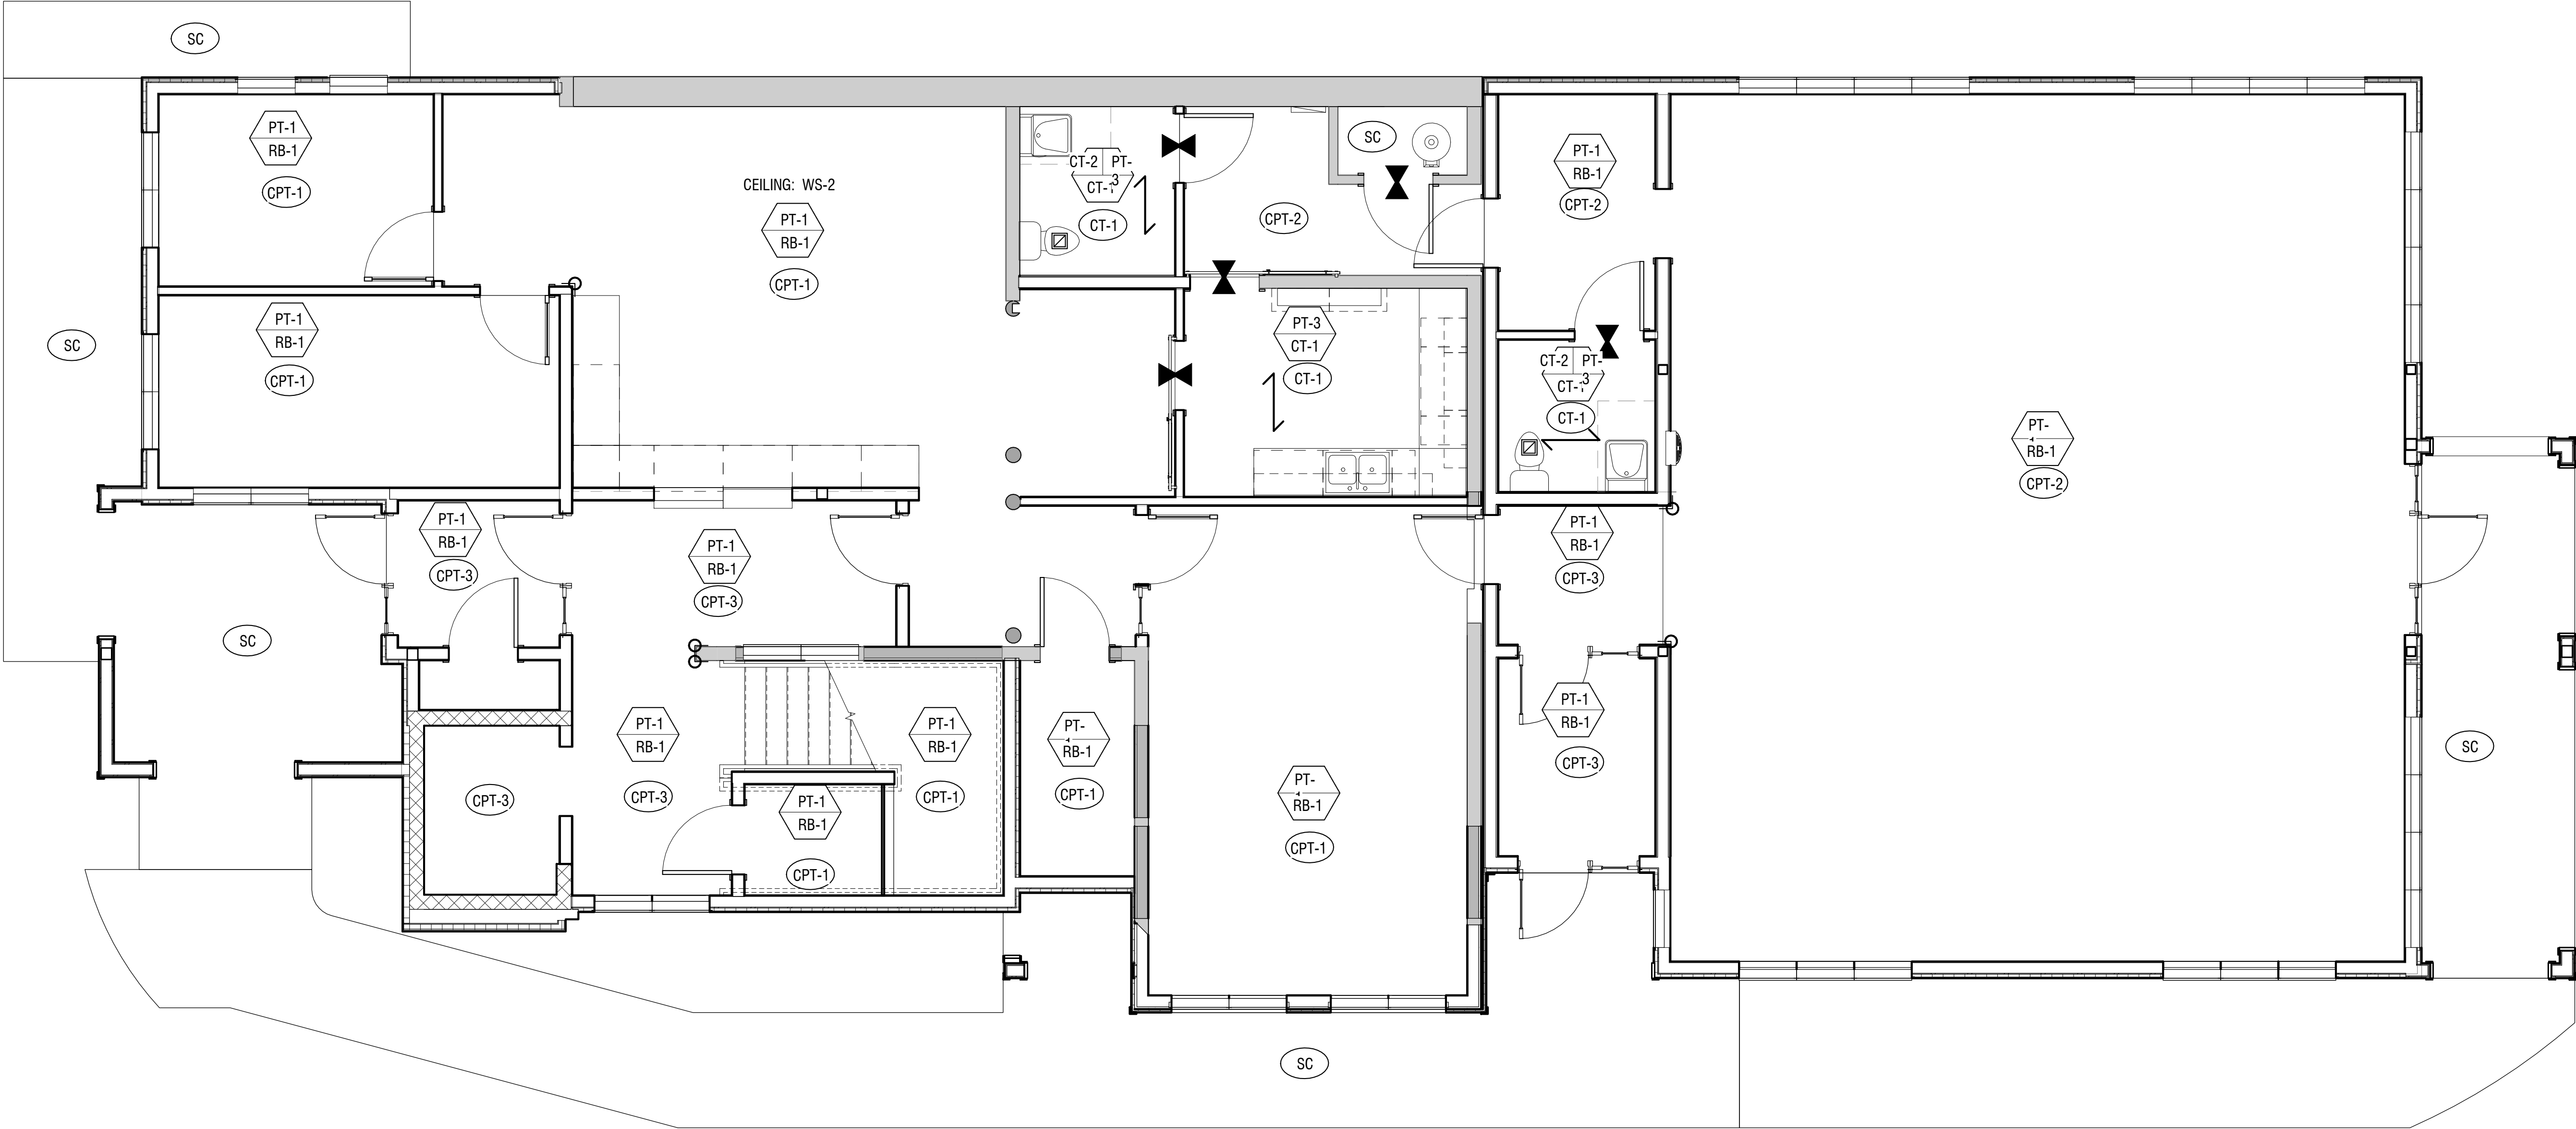

PROPOSED GROUND FLOOR FINISH
PLAN
1/4" = 1'-0"