
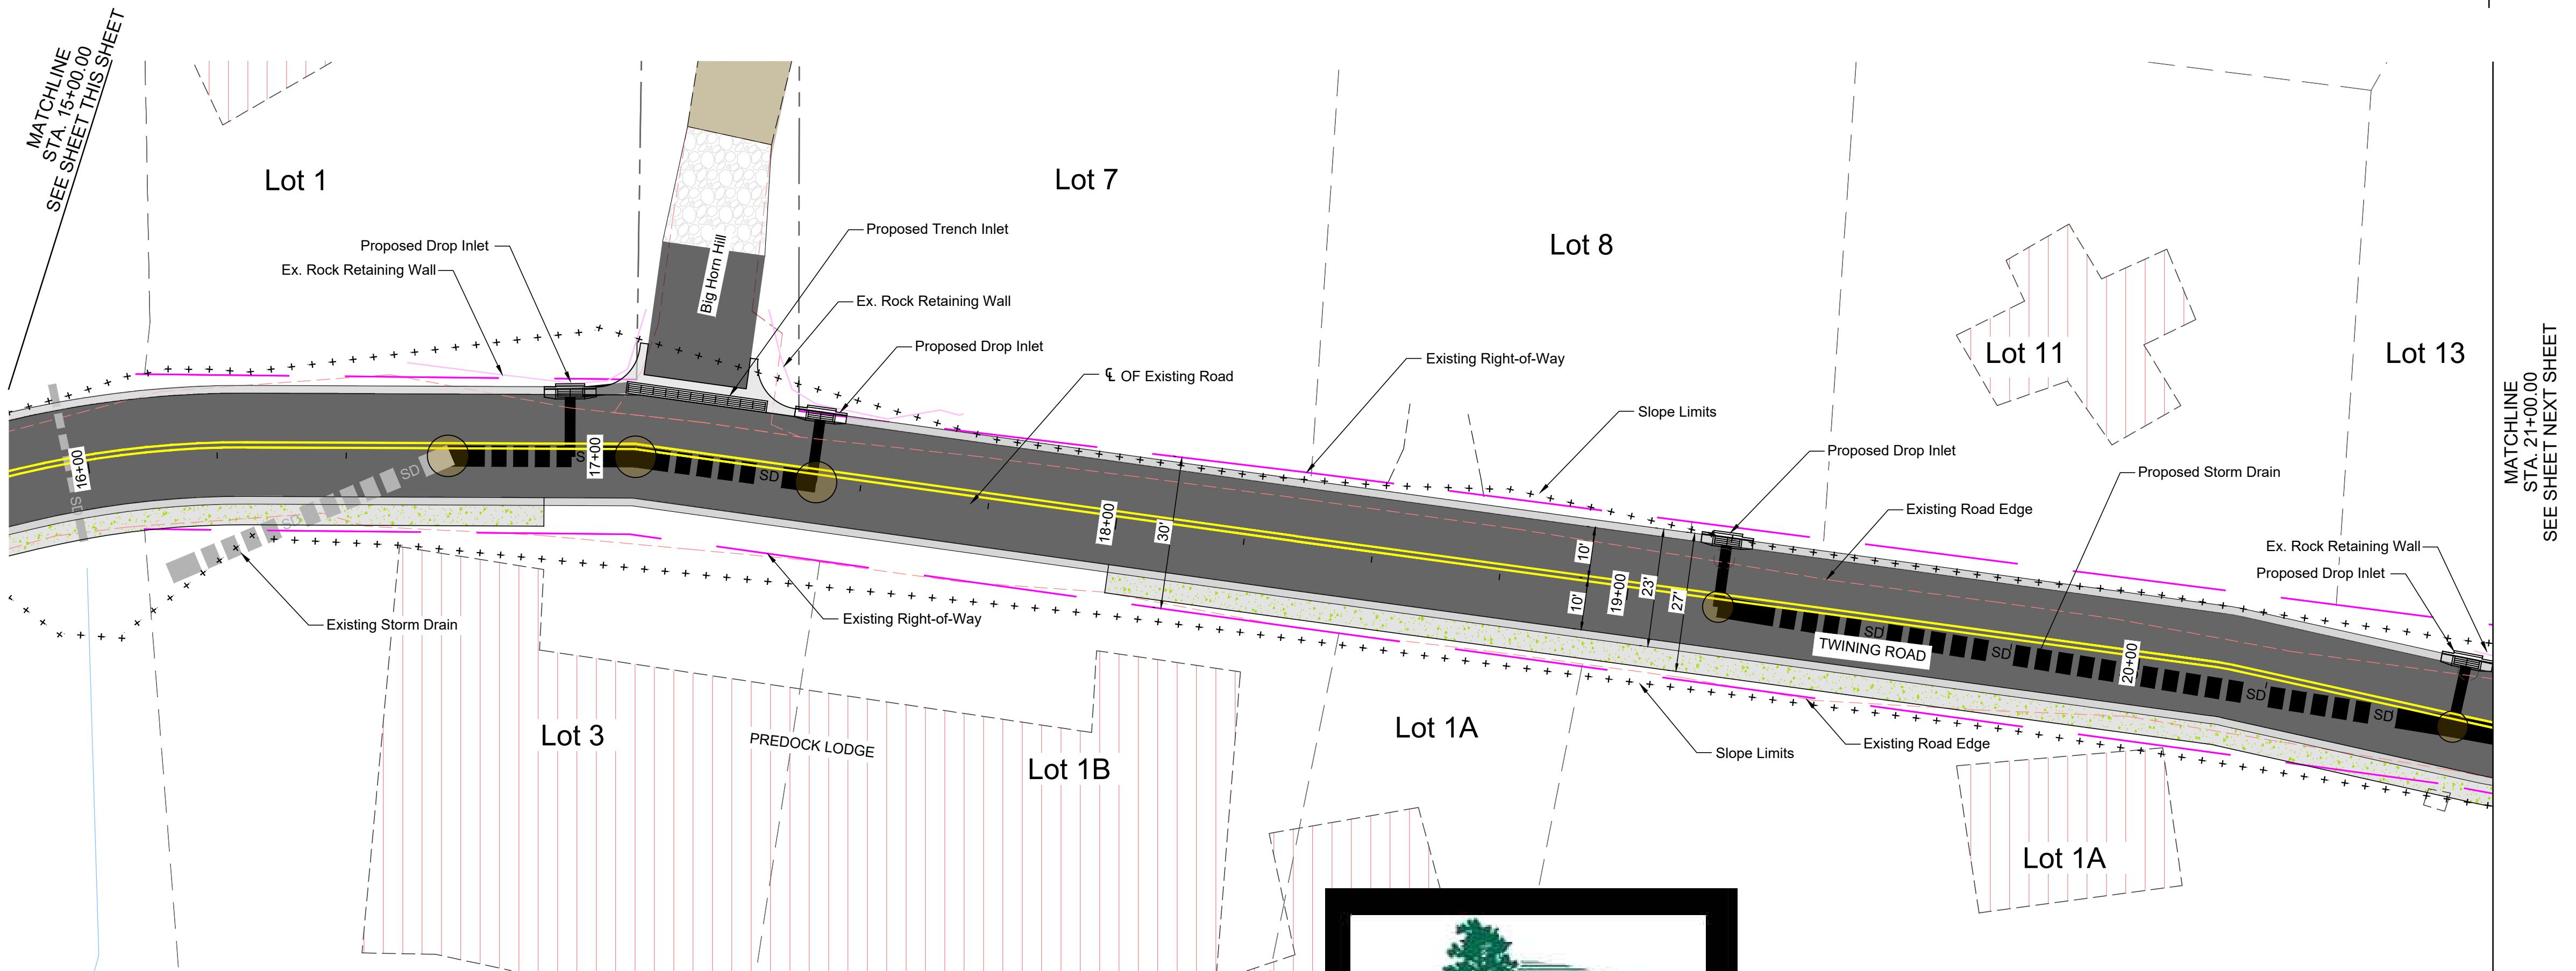


TWINNING ROAD RECONSTRUCTION PROJECT

MARCH 25, 2023

OPEN HOUSE


PROJECT #VTSVTW 2023006

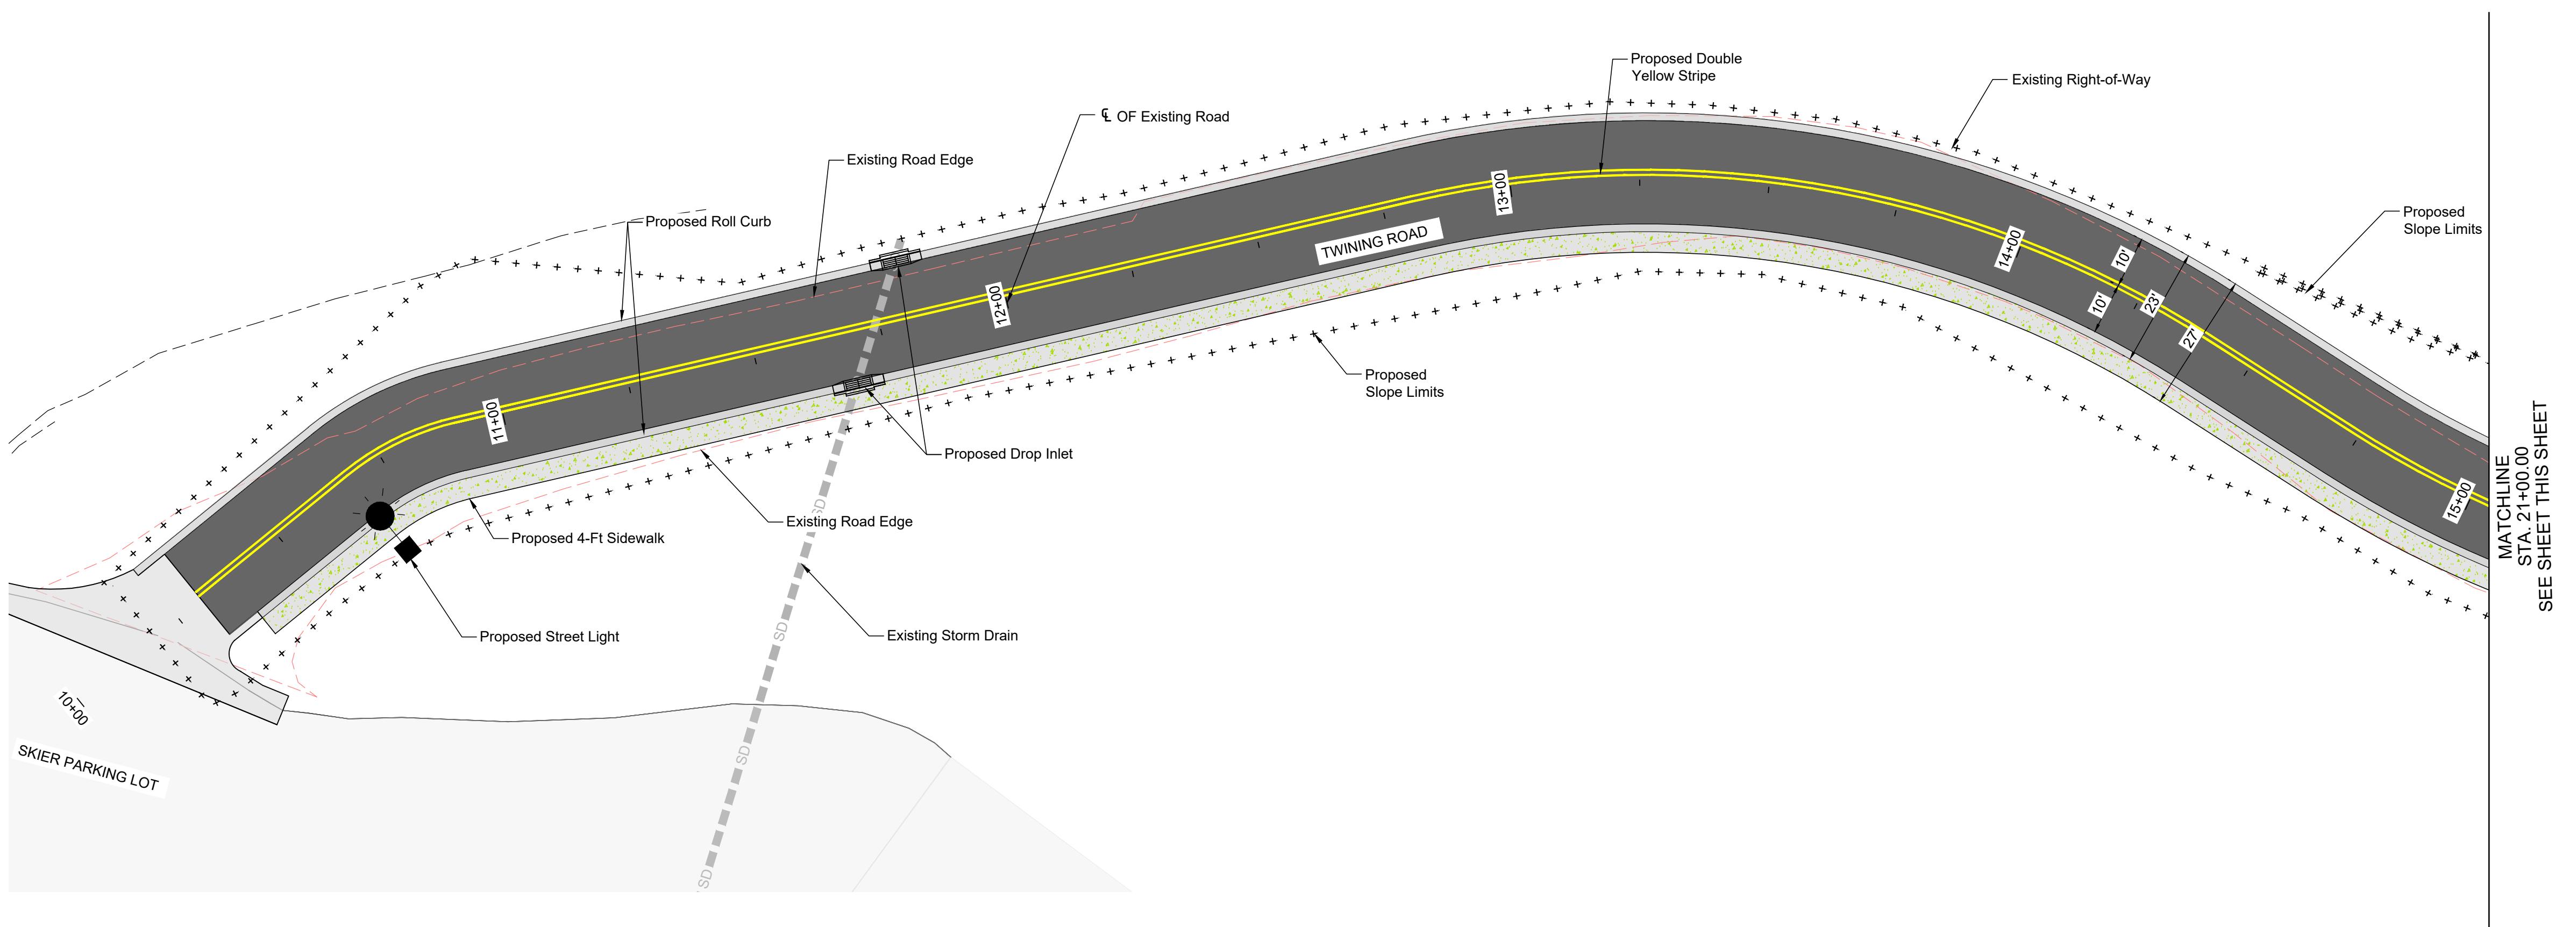

NEW MEXICO DEPARTMENT OF TRANSPORTATION



HUIT ZOLLARS

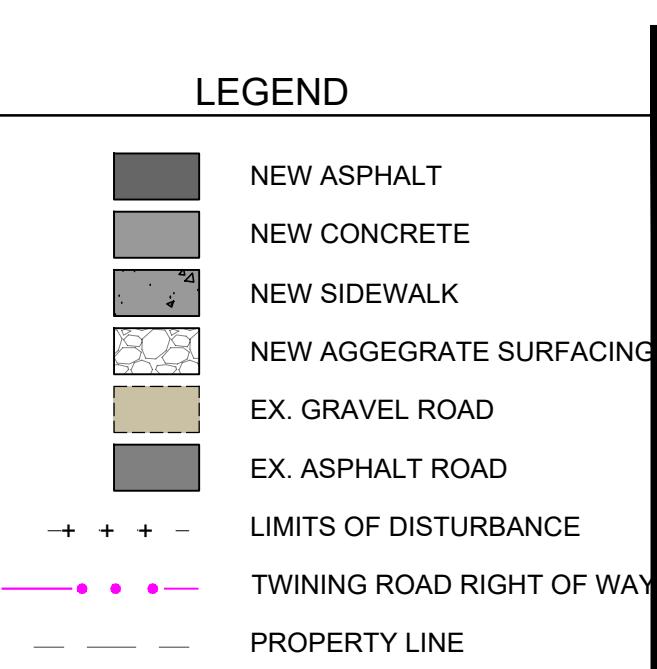

SCALE: 1" = 20'