


TWINNING ROAD RECONSTRUCTION PROJECT

MARCH 25, 2023




OPEN HOUSE

PROJECT #VTSVTW 2023006

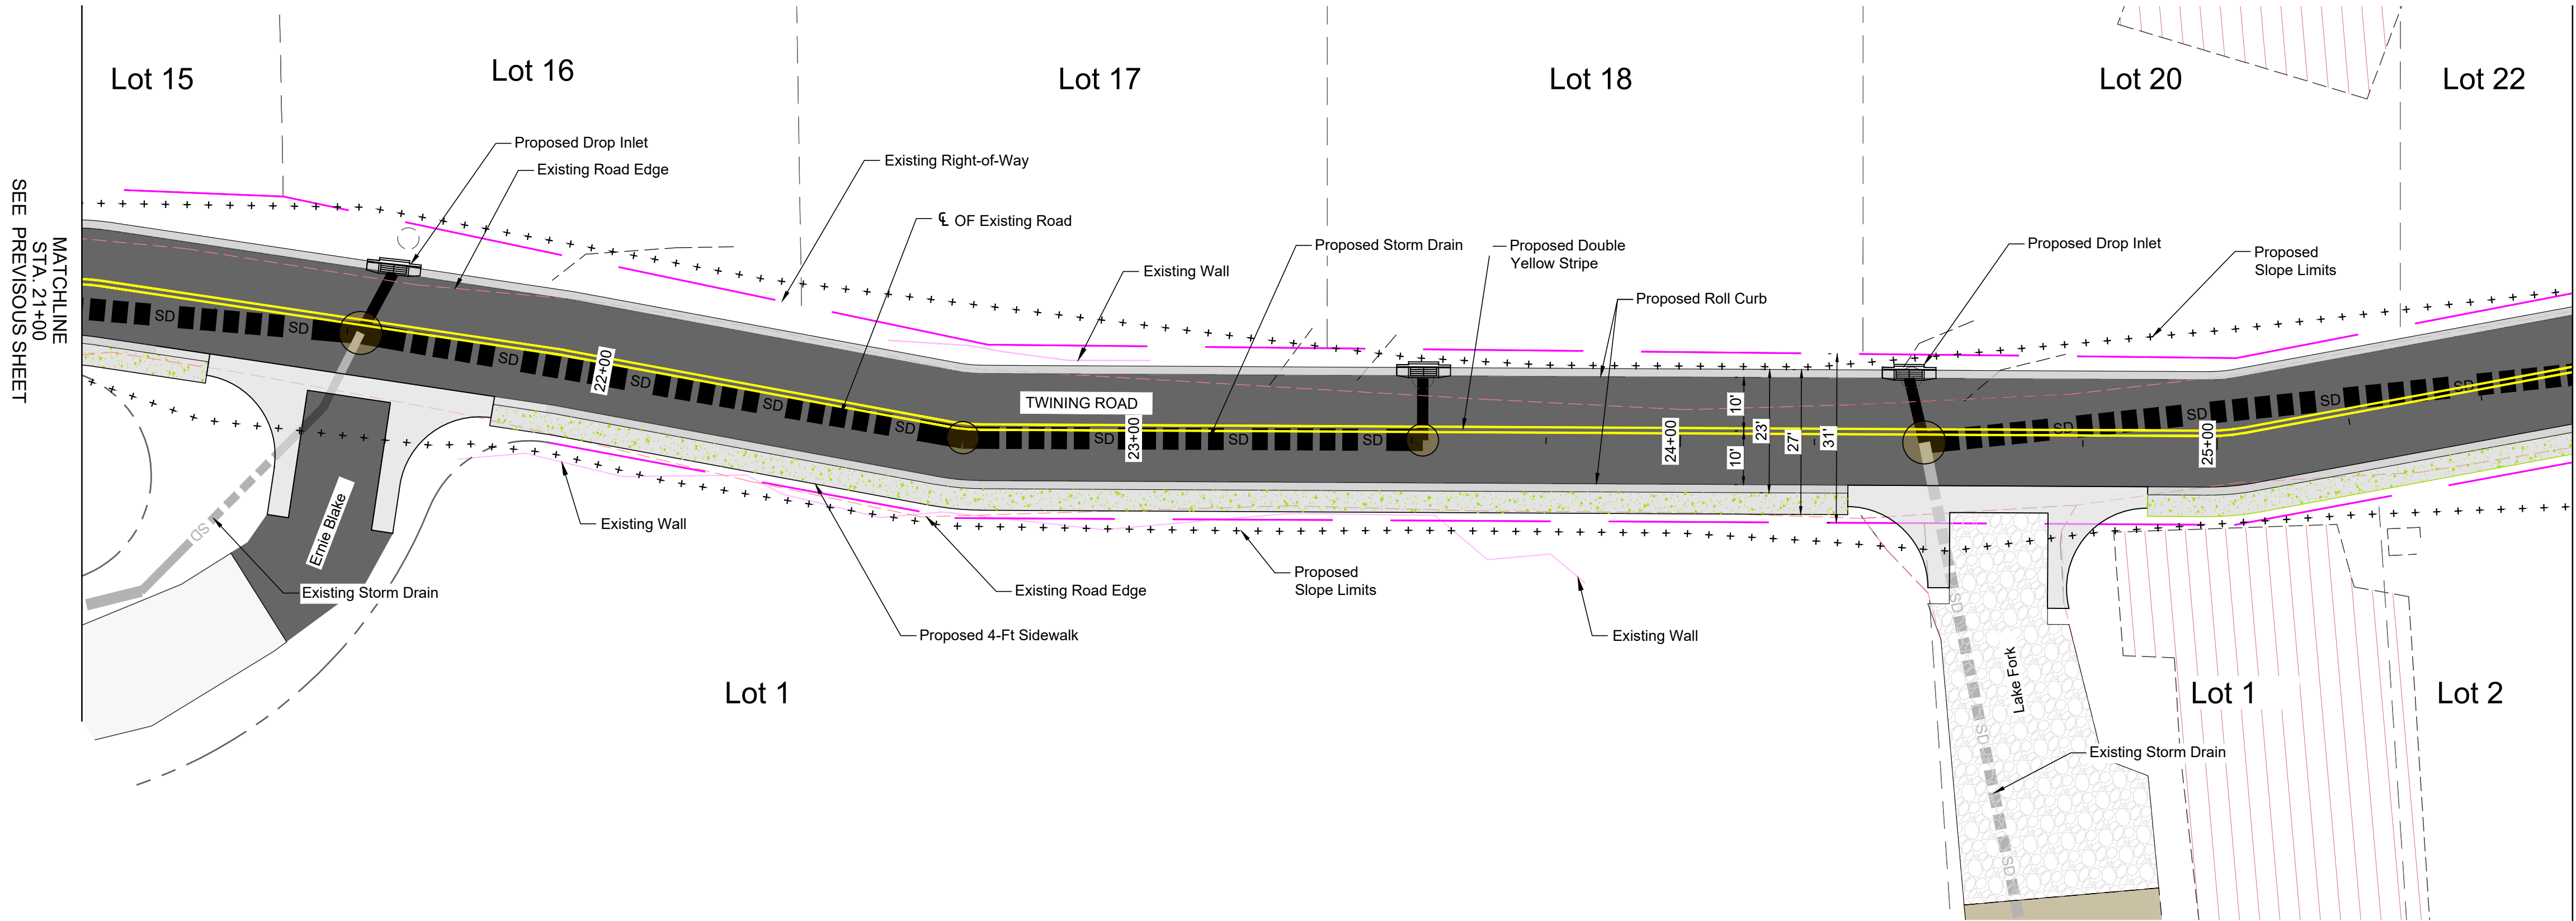

LEGEND

- NEW ASPHALT
- NEW CONCRETE
- NEW SIDEWALK
- NEW AGGREGATE SURFACING
- EX. GRAVEL ROAD
- EX. ASPHALT ROAD
- LIMITS OF DISTURBANCE
- TWINNING ROAD RIGHT OF WAY
- PROPERTY LINE

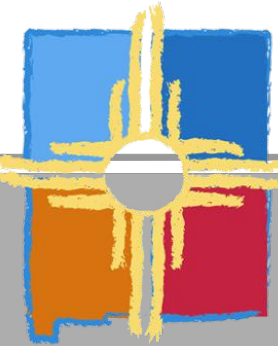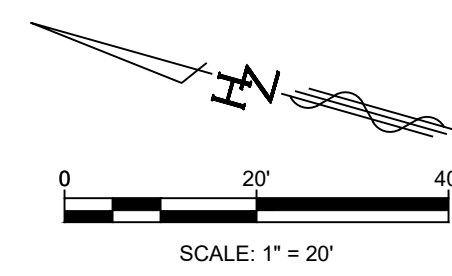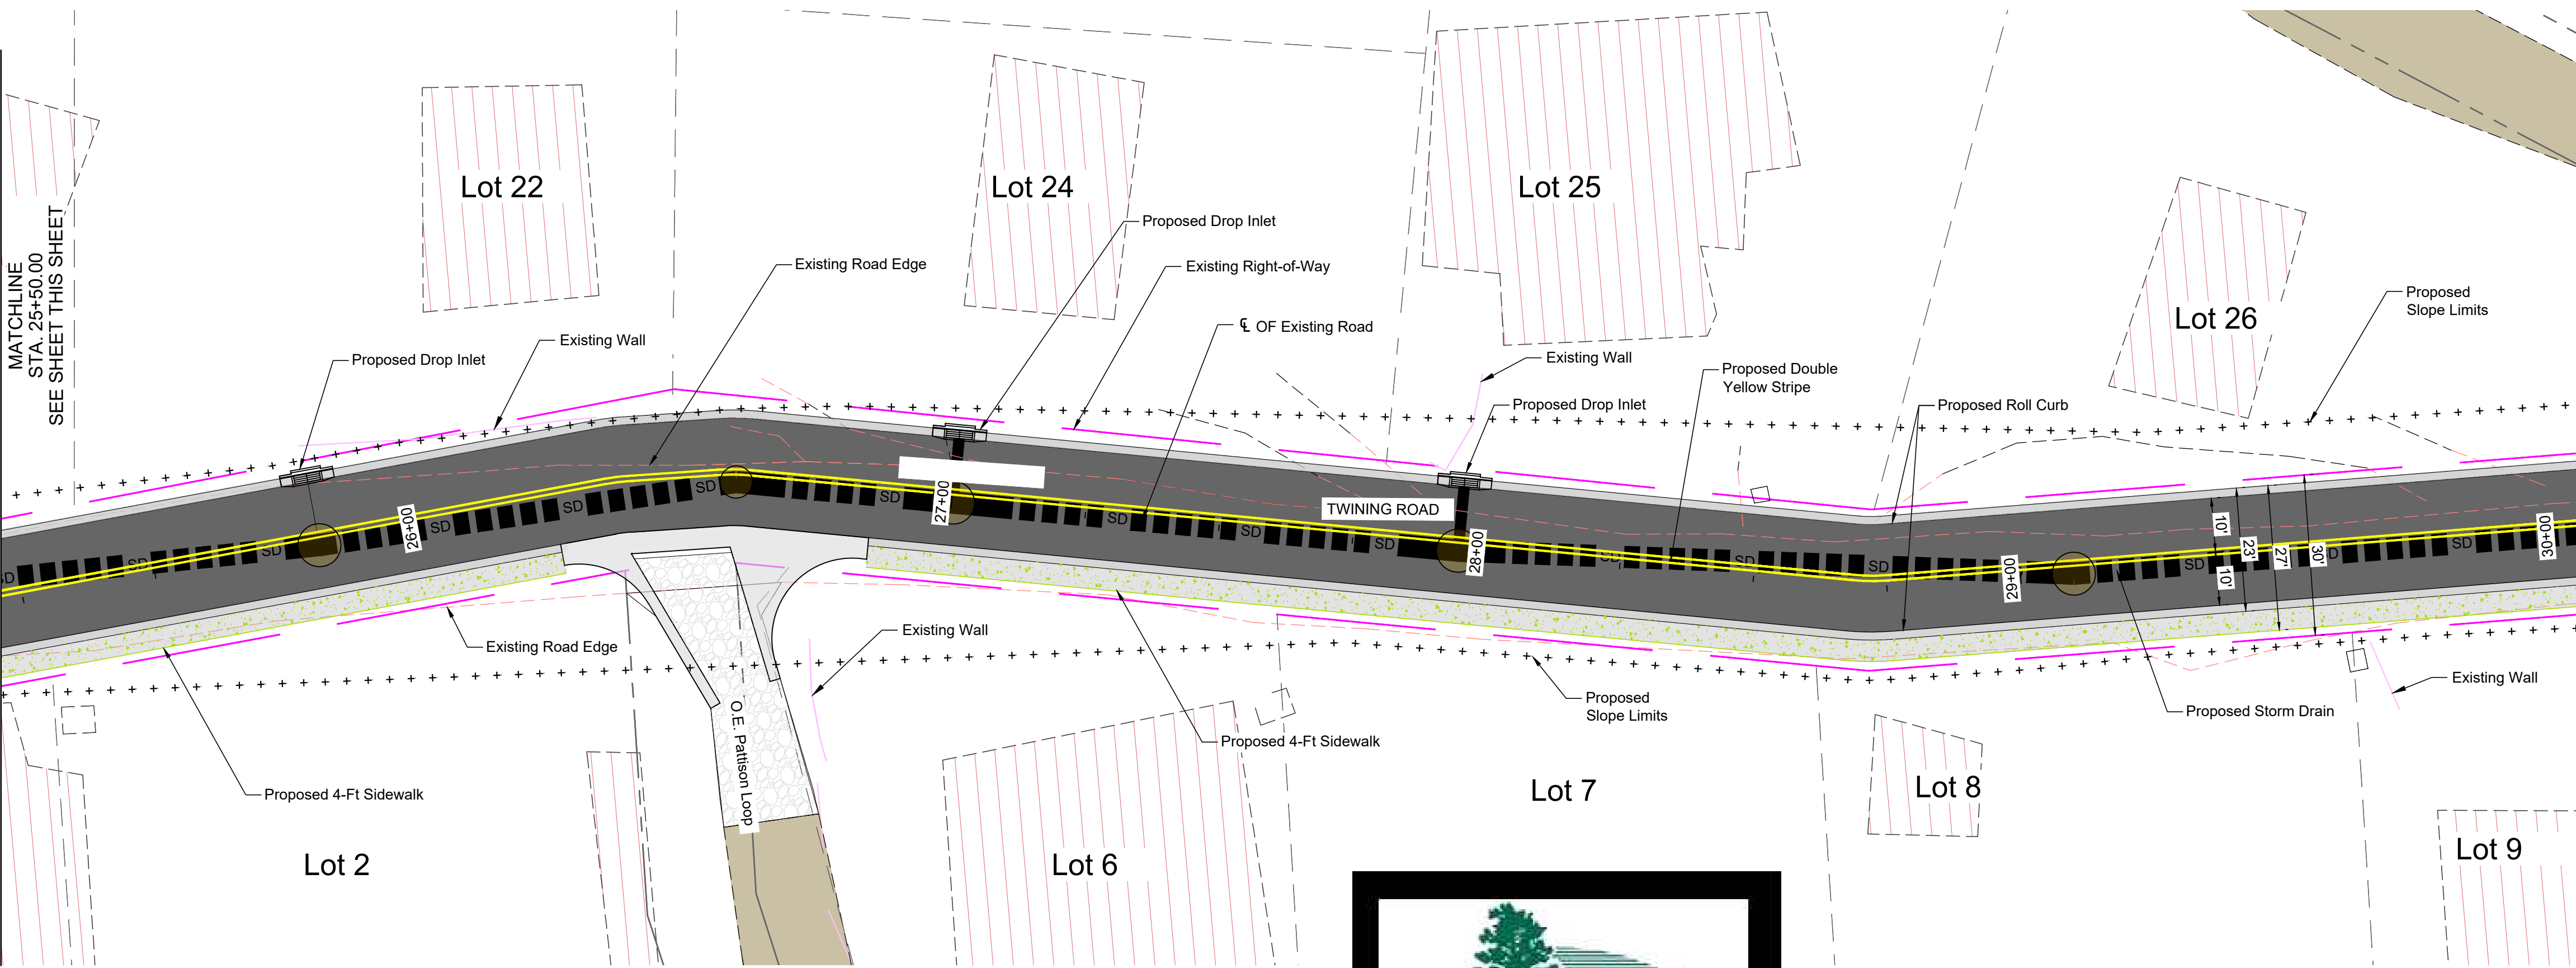

NEW MEXICO DEPARTMENT OF TRANSPORTATION

