
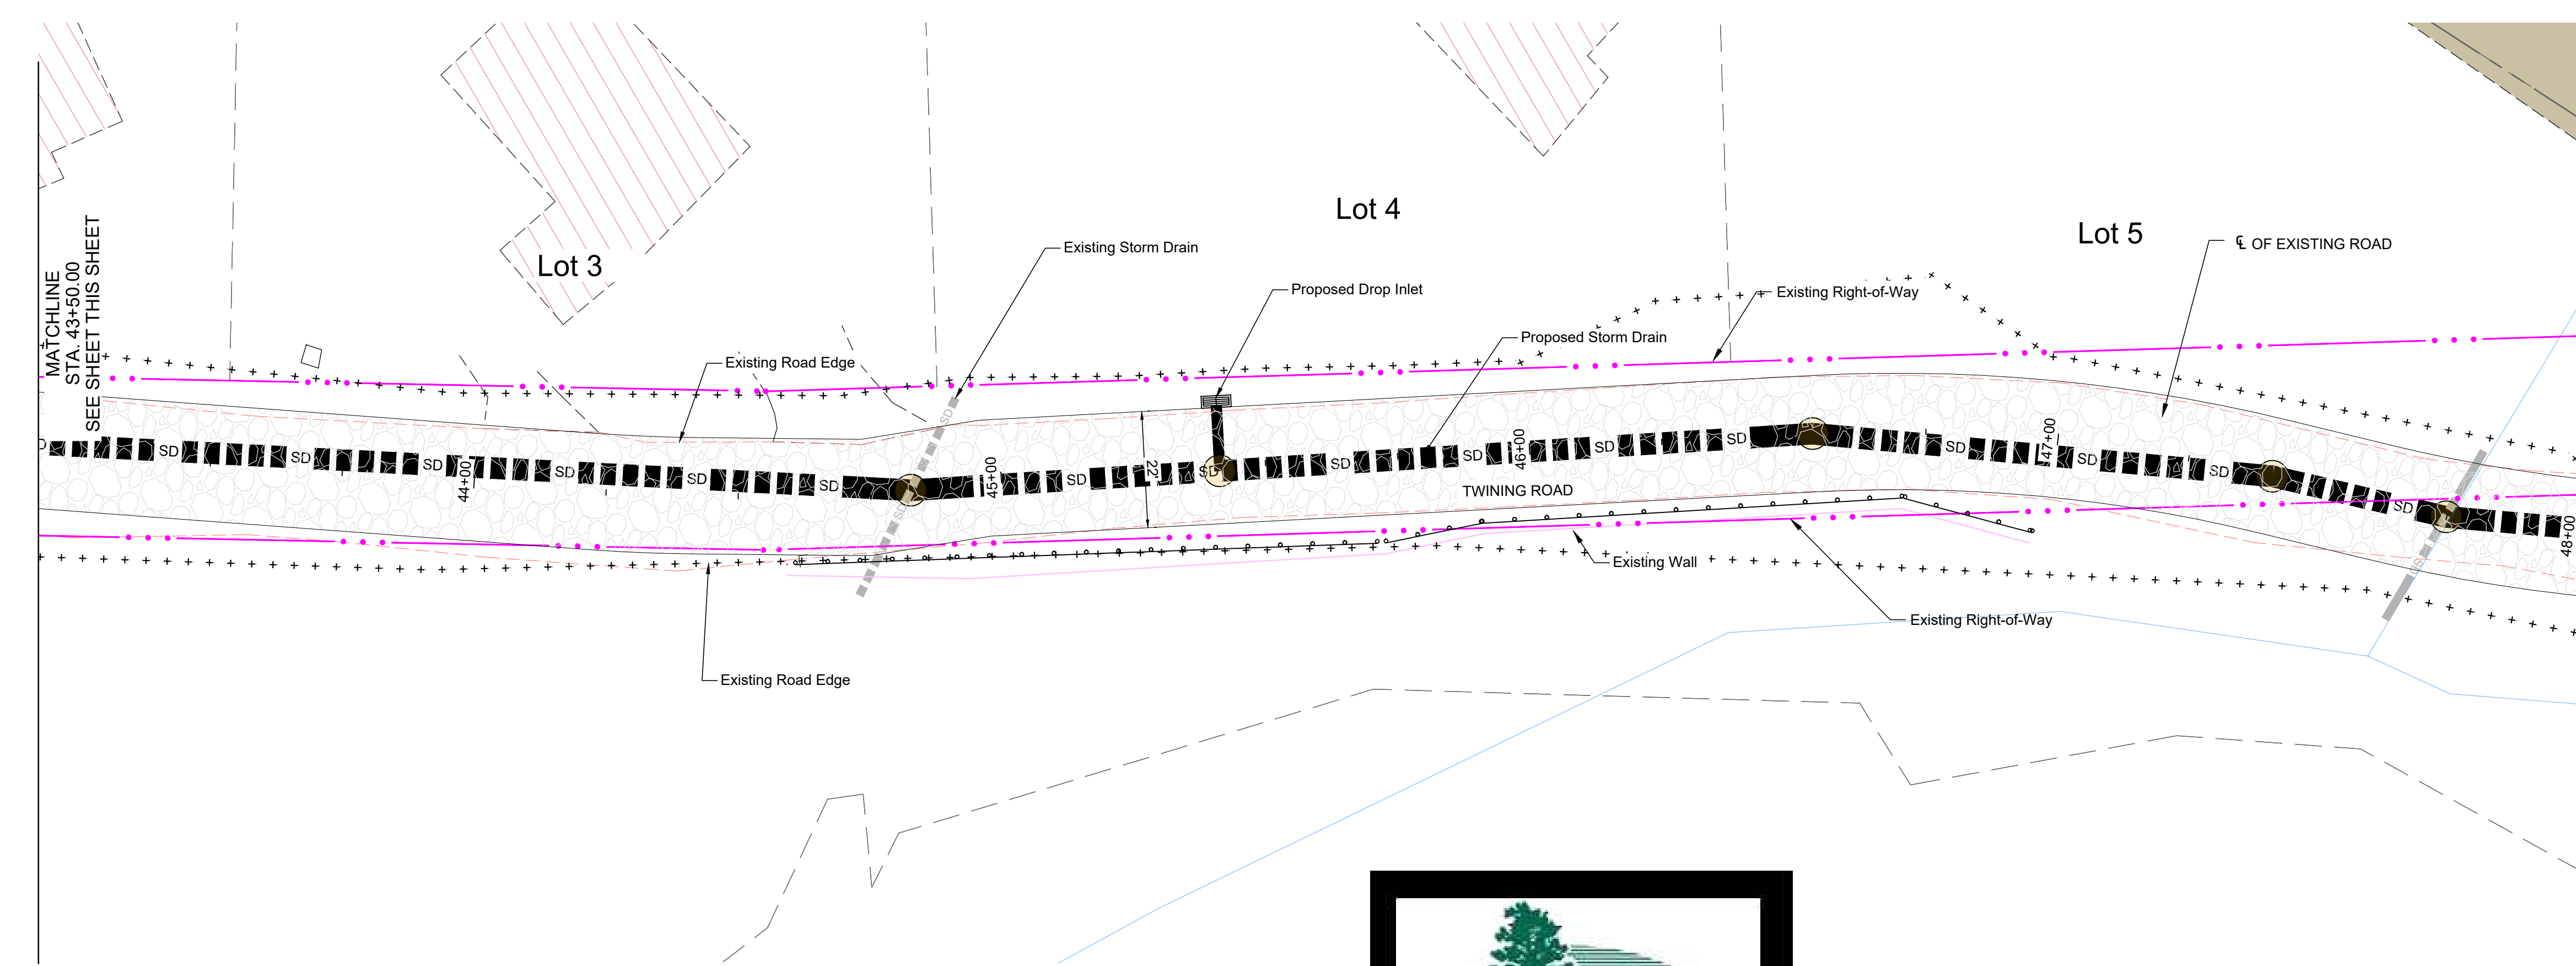


TWINNING ROAD RECONSTRUCTION PROJECT

MARCH 25, 2023

OPEN HOUSE

PROJECT #VTSVTW 2023006

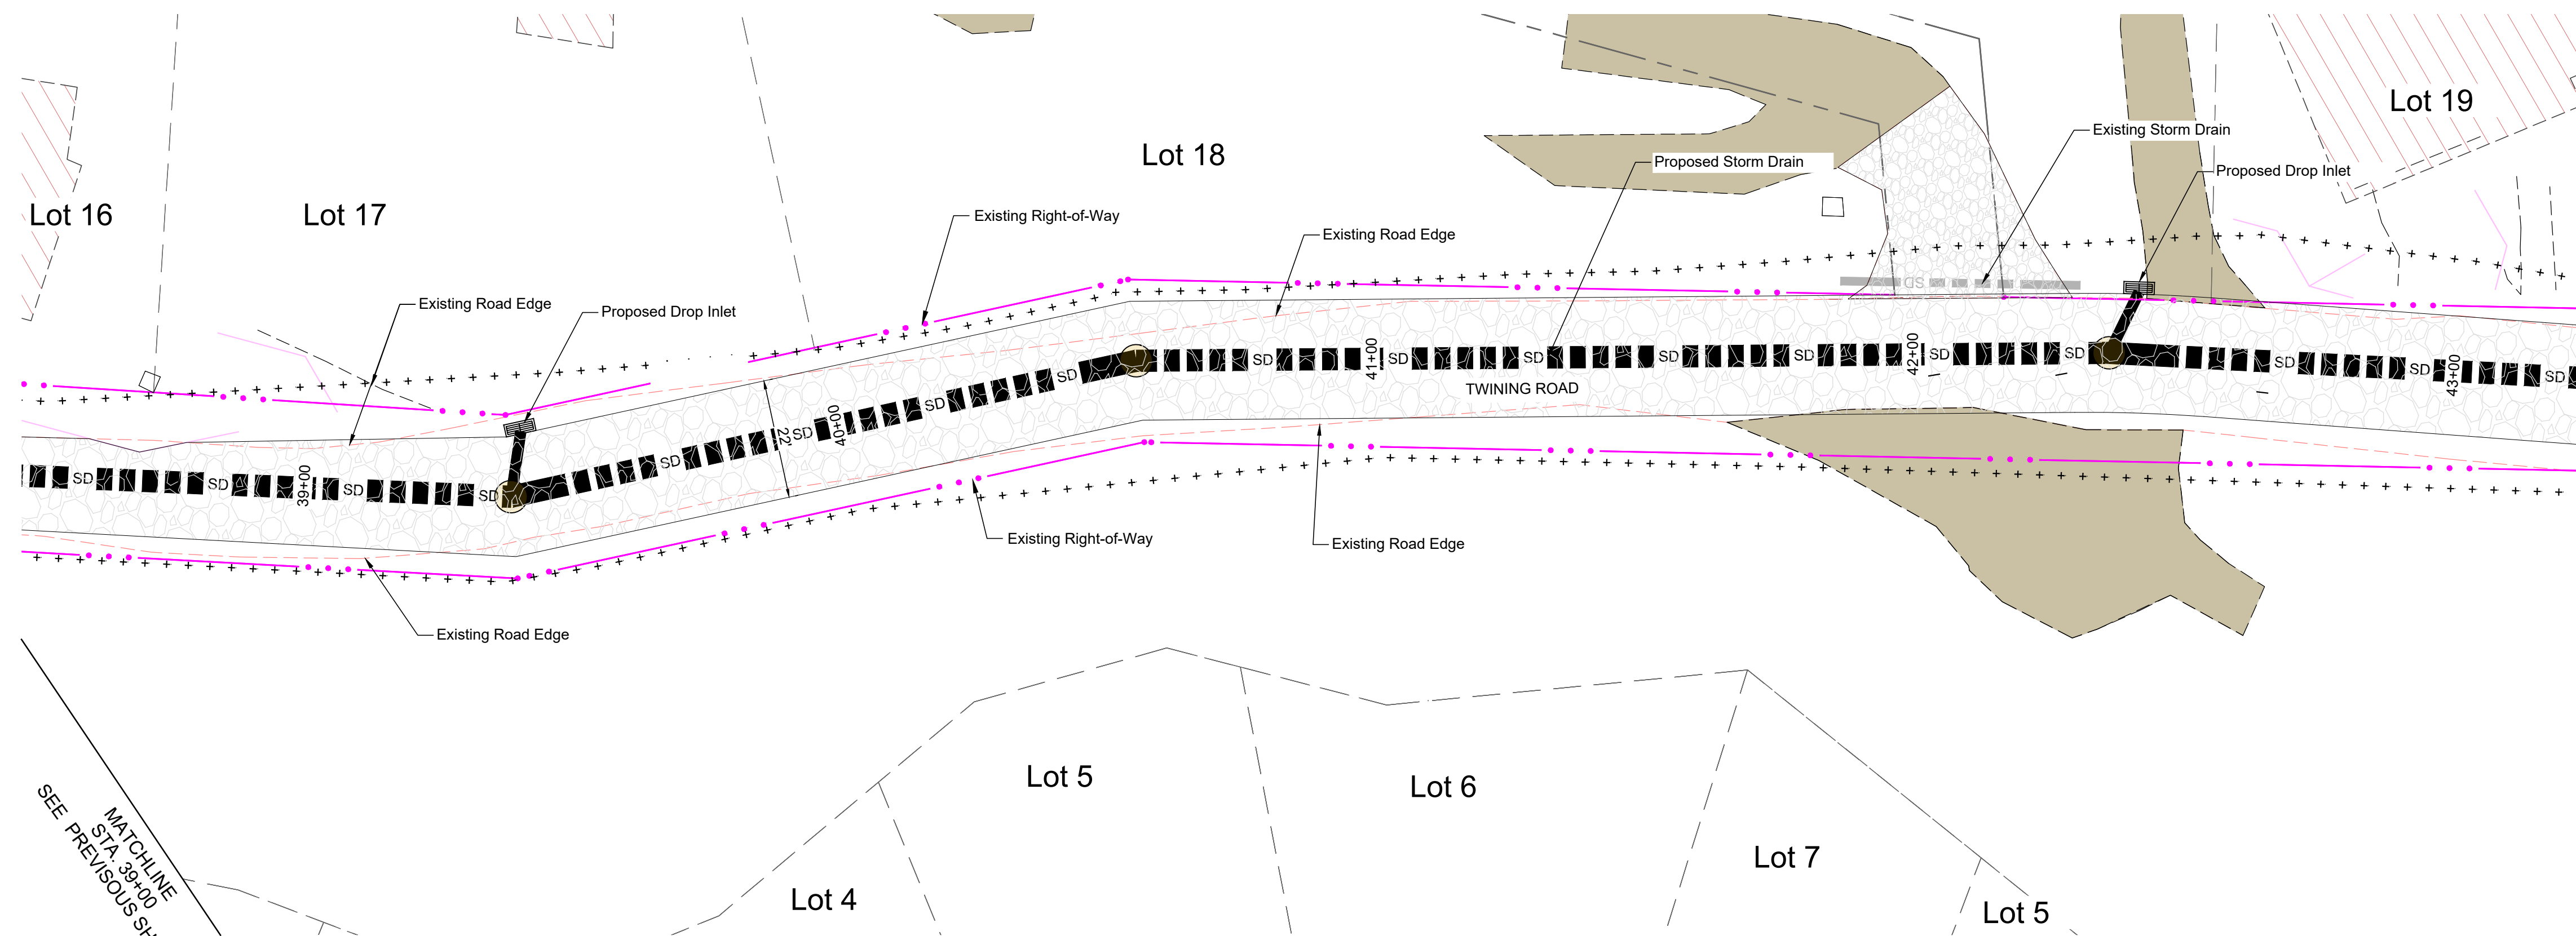

LEGEND	
	NEW ASPHALT
	NEW CONCRETE
	NEW SIDEWALK
	NEW AGGREGATE SURFACING
	EX. GRAVEL ROAD
	EX. ASPHALT ROAD
	LIMITS OF DISTURBANCE
	TWINNING ROAD RIGHT OF WAY
	PROPERTY LINE

MATCHLINE
STA. 33+00
SEE PREVIOUS SHEET

MATCHLINE
STA. 43+50.00
SEE SHEET THIS SHEET

MATCHLINE
STA. 43+50.00
SEE SHEET THIS SHEET

MATCHLINE
STA. 48+00.00
SEE NEXT SHEET

