
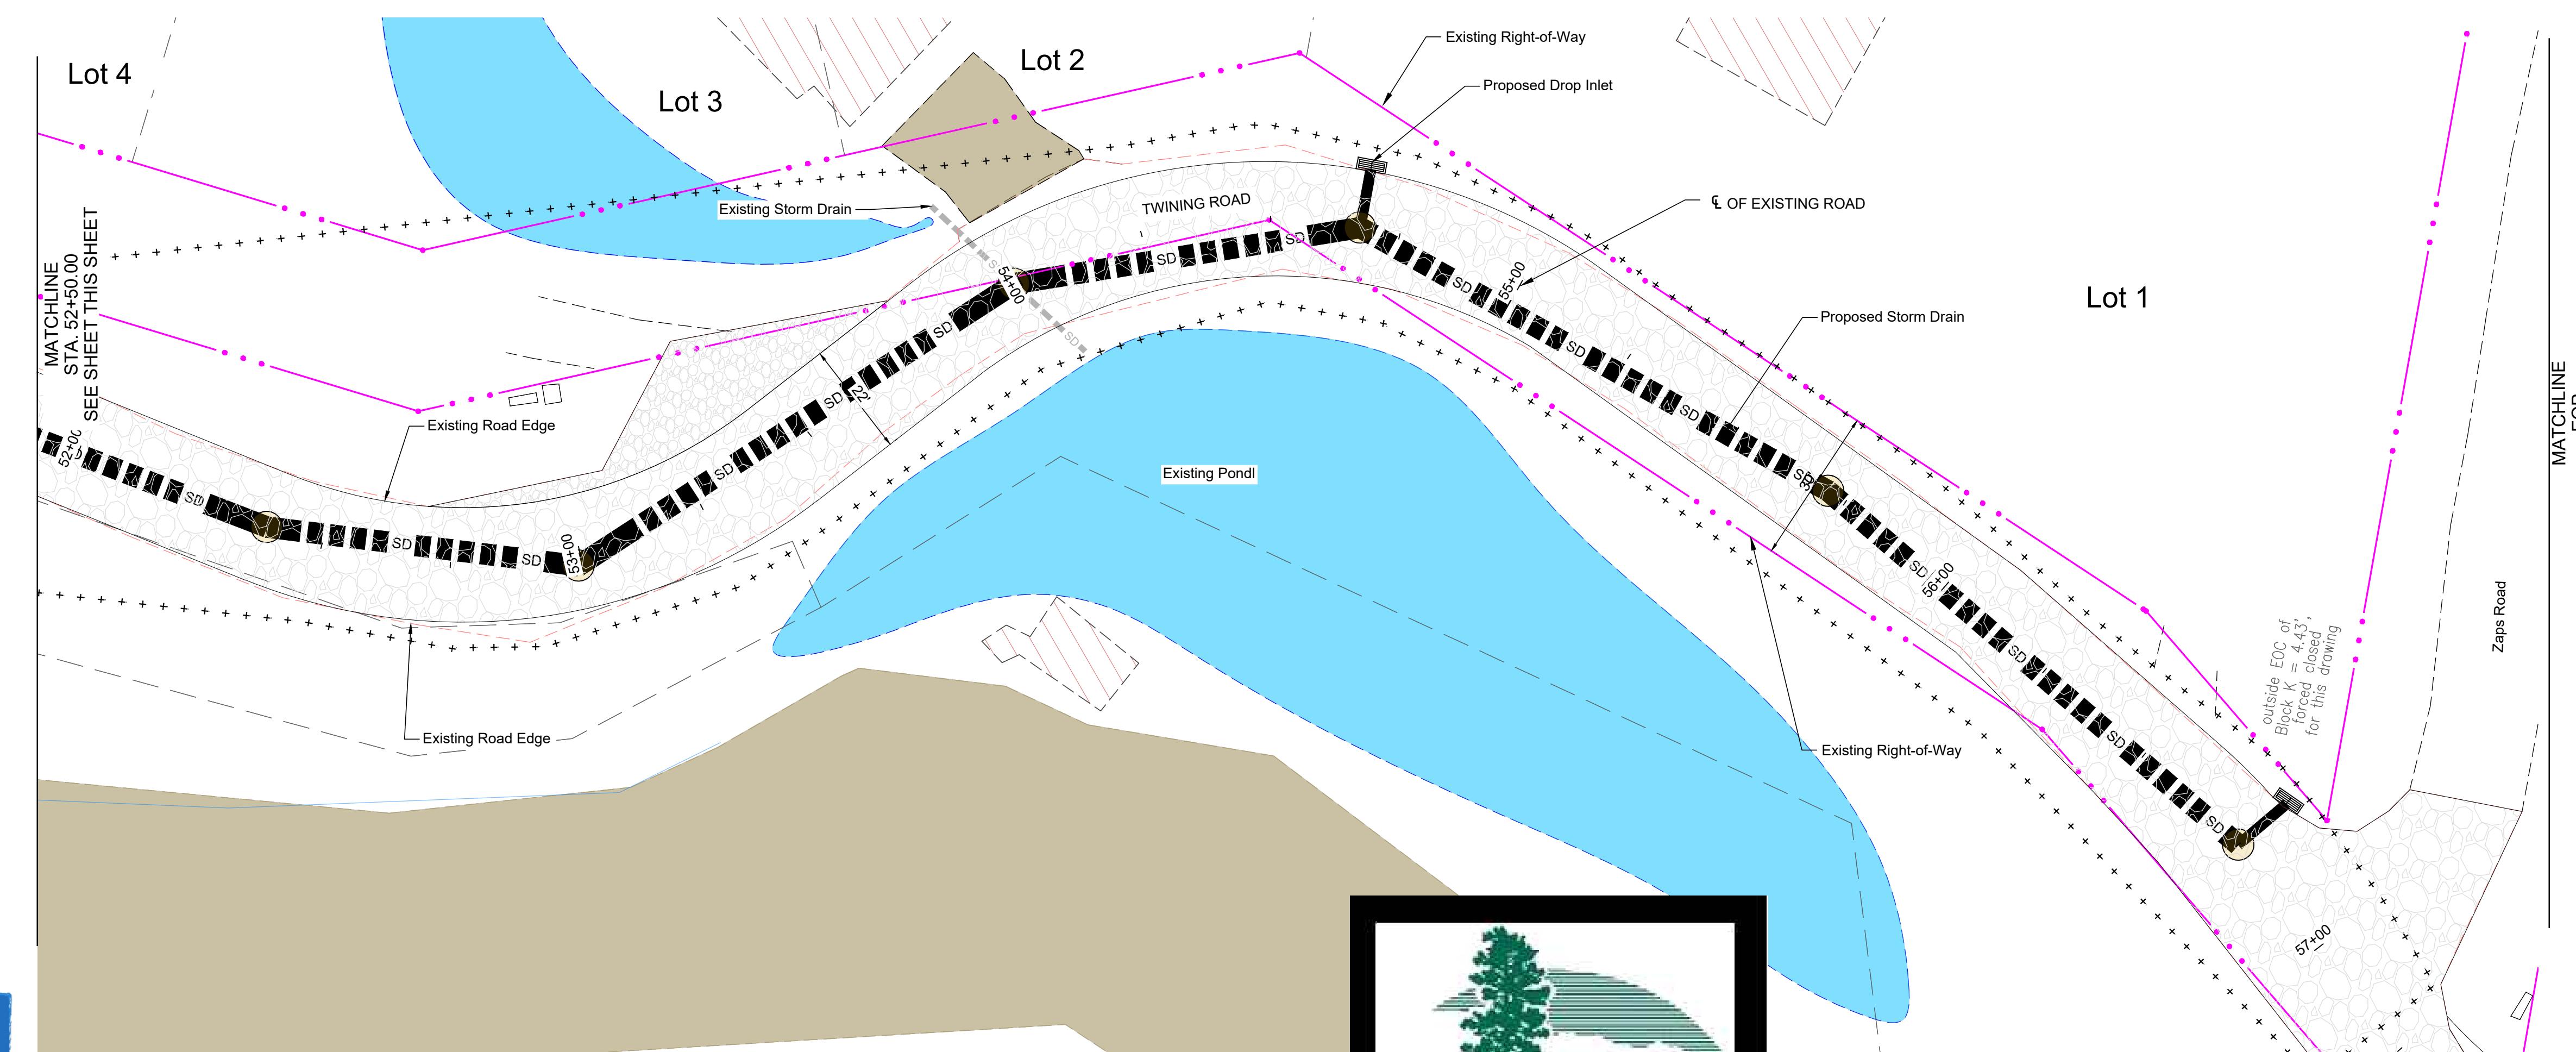


TWINNING ROAD RECONSTRUCTION PROJECT

MARCH 25, 2023

OPEN HOUSE

PROJECT #VTSVTW 2023006

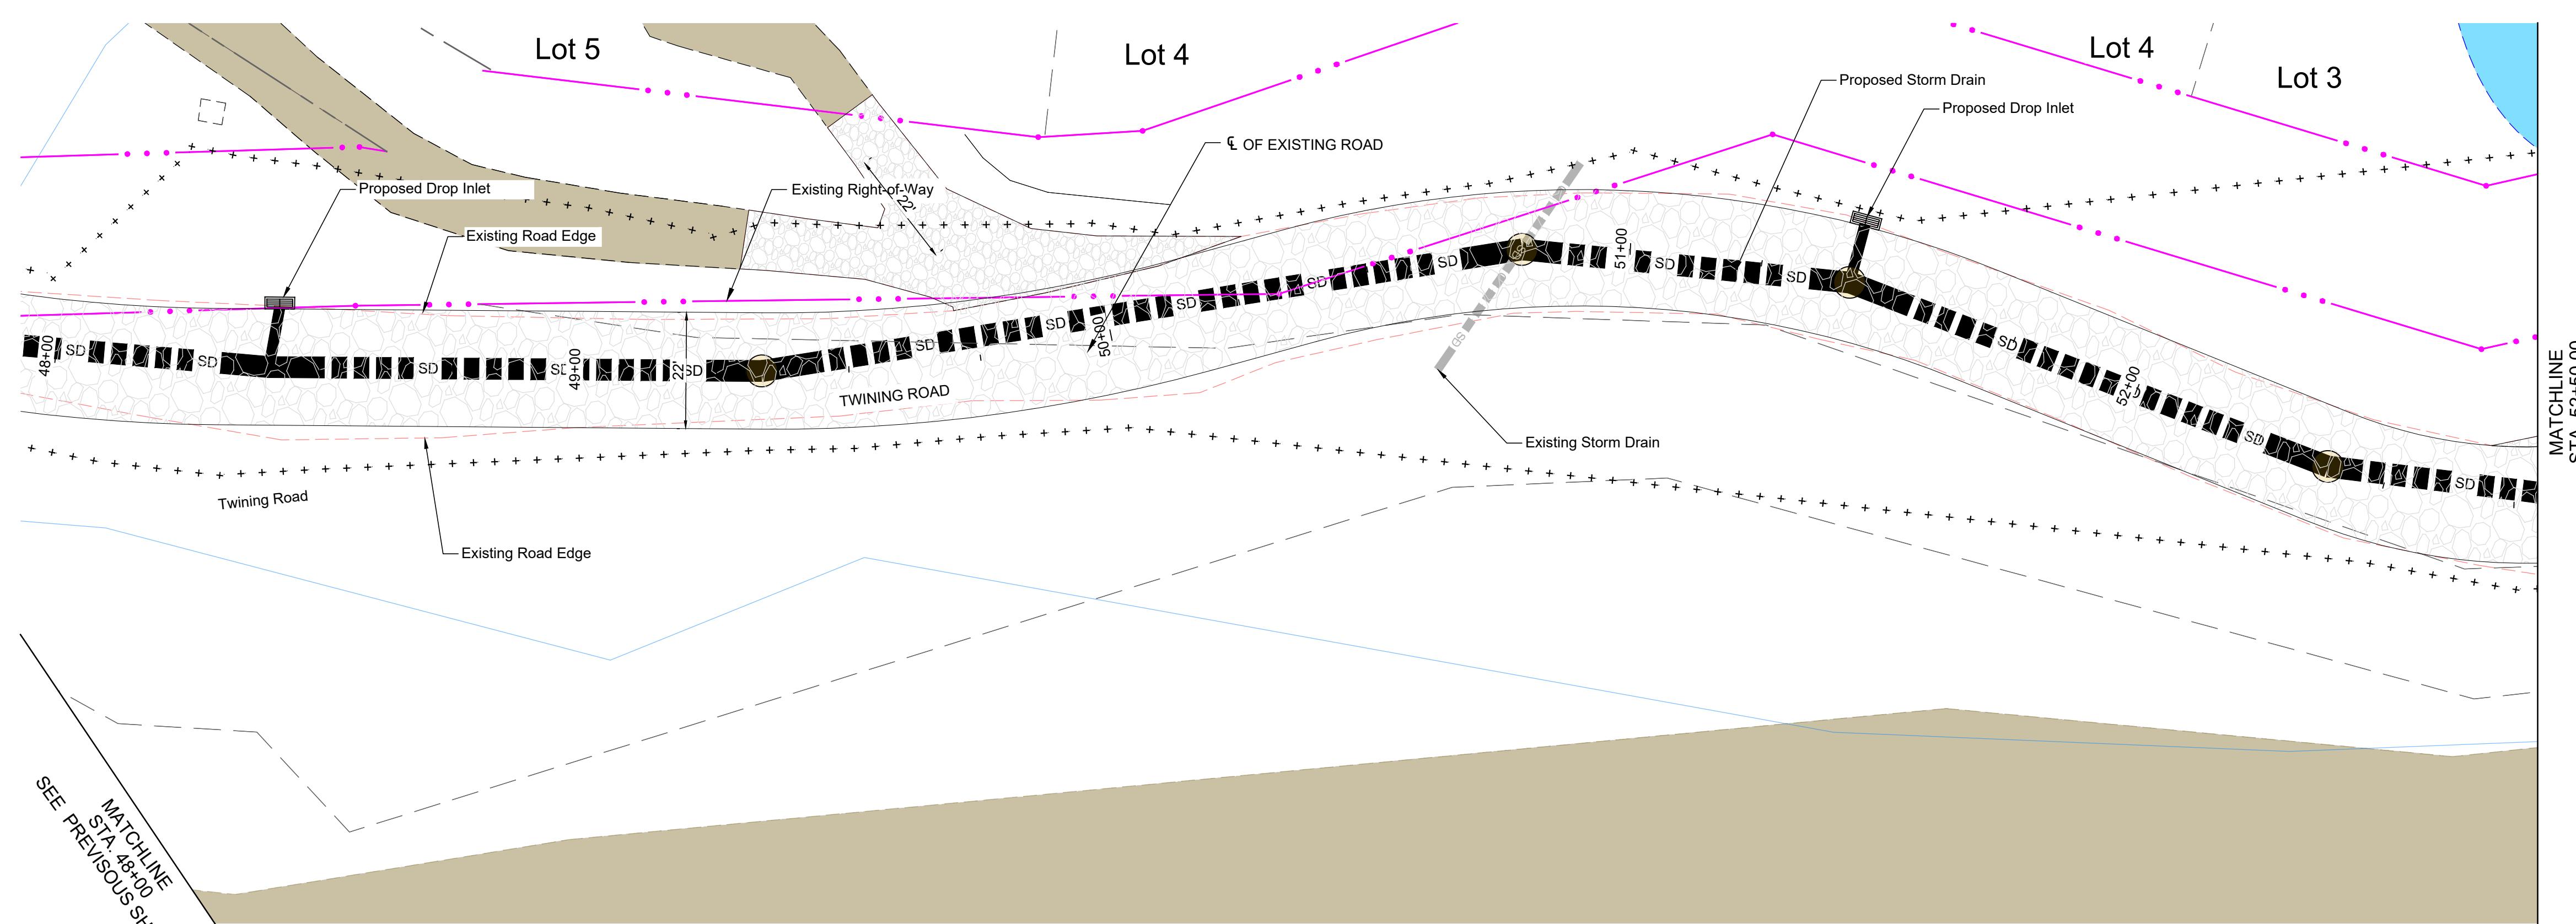

New Mexico DEPARTMENT OF
TRANSPORTATION

U.S. Department of Transportation
**Federal Highway
Administration**



**HUIT
HZ ZOLLARS**