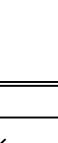
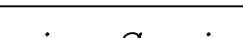



LINE TABLE		
LINE	LENGTH	BEARING
L1	14.40	N74°23'53"W
L2	28.98	N74°23'53"W
L3	18.00	East
L4	10.00	N66°00'00"E
L5	24.60	S15°18'22"E
L6	34.52	N05°23'52"W
L7	48.29	N02°24'16"W
L8	16.00	N88°00'00"E
L9	14.00	S84°22'00"E
L10	23.12	S02°37'05"E
L11	20.81	N00°15'11"W
L12	23.88	N20°35'16"W
L13	25.00	S88°00'00"E
L14	24.00	S64°00'00"E
L15	44.96	N14°23'08"E
L16	42.32	N02°25'56"E
L17	26.23	S09°50'56"W
L18	6.00	S69°24'26"E
L19	13.86	N77°33'23"E
L20	24.92	N32°36'58"W
L21	34.31	N32°29'54"W
L22	39.51	N48°59'54"W
L23	55.25	N43°45'38"W
L24	14.00	N62°00'00"E
L25	30.59	N03°35'30"W
L26	44.22	N14°38'36"W
L27	7.00	N78°00'00"E
L28	1.70	N81°45'21"E
L29	19.83	N17°30'46"W
L30	25.00	S88°00'00"E
L31	8.00	S60°00'00"E
L32	15.00	N86°00'00"E
L33	10.15	S74°07'25"E
L34	12.95	N84°20'15"E
L35	12.58	S47°56'56"E
L36	13.01	N78°36'34"E
L37	41.20	N06°29'52"W
L38	10.00	N82°00'00"E
L39	14.00	N88°00'00"E
L40	13.00	N86°00'00"E
L41	13.00	N80°00'00"E

(see Sheet 3 of 3)
MATCH LINE

PAGE BREAK

INDEXING INFORMATION FOR COUNTY CLERK Owner: <i>Pattison Trust</i> Township: <i>within projected Section 10, T27N, R14E, NMPM;</i> GENERAL INFORMATION County: <i>Taos</i> Grant: <i>Antoine Leroux</i> Local area: <i>Taos Ski Valley, NM</i> TCRS: <i>n/a</i> PREPARED BY  Rio Grande Surveying Service 212 Kit Carson Road, Taos, New Mexico 87571 (575) 758-2901 draftsperson: <i>SC</i> proofed: <i>SC</i> approved: <i>SC</i> SHEET 3 of 3 BOUNDARY SURVEY PLAT FOR PATTISON TRUST Lake Fork Stream Riparian Areas LFS 5 and LFS 6 Scale: <i>1" = 40'</i> Field date: <i>July 2, 2018</i> Job. no.: <i>L5008-A</i>	ORIENTATION   1 inch = 40 ft.
--	--


PAGE BREAK

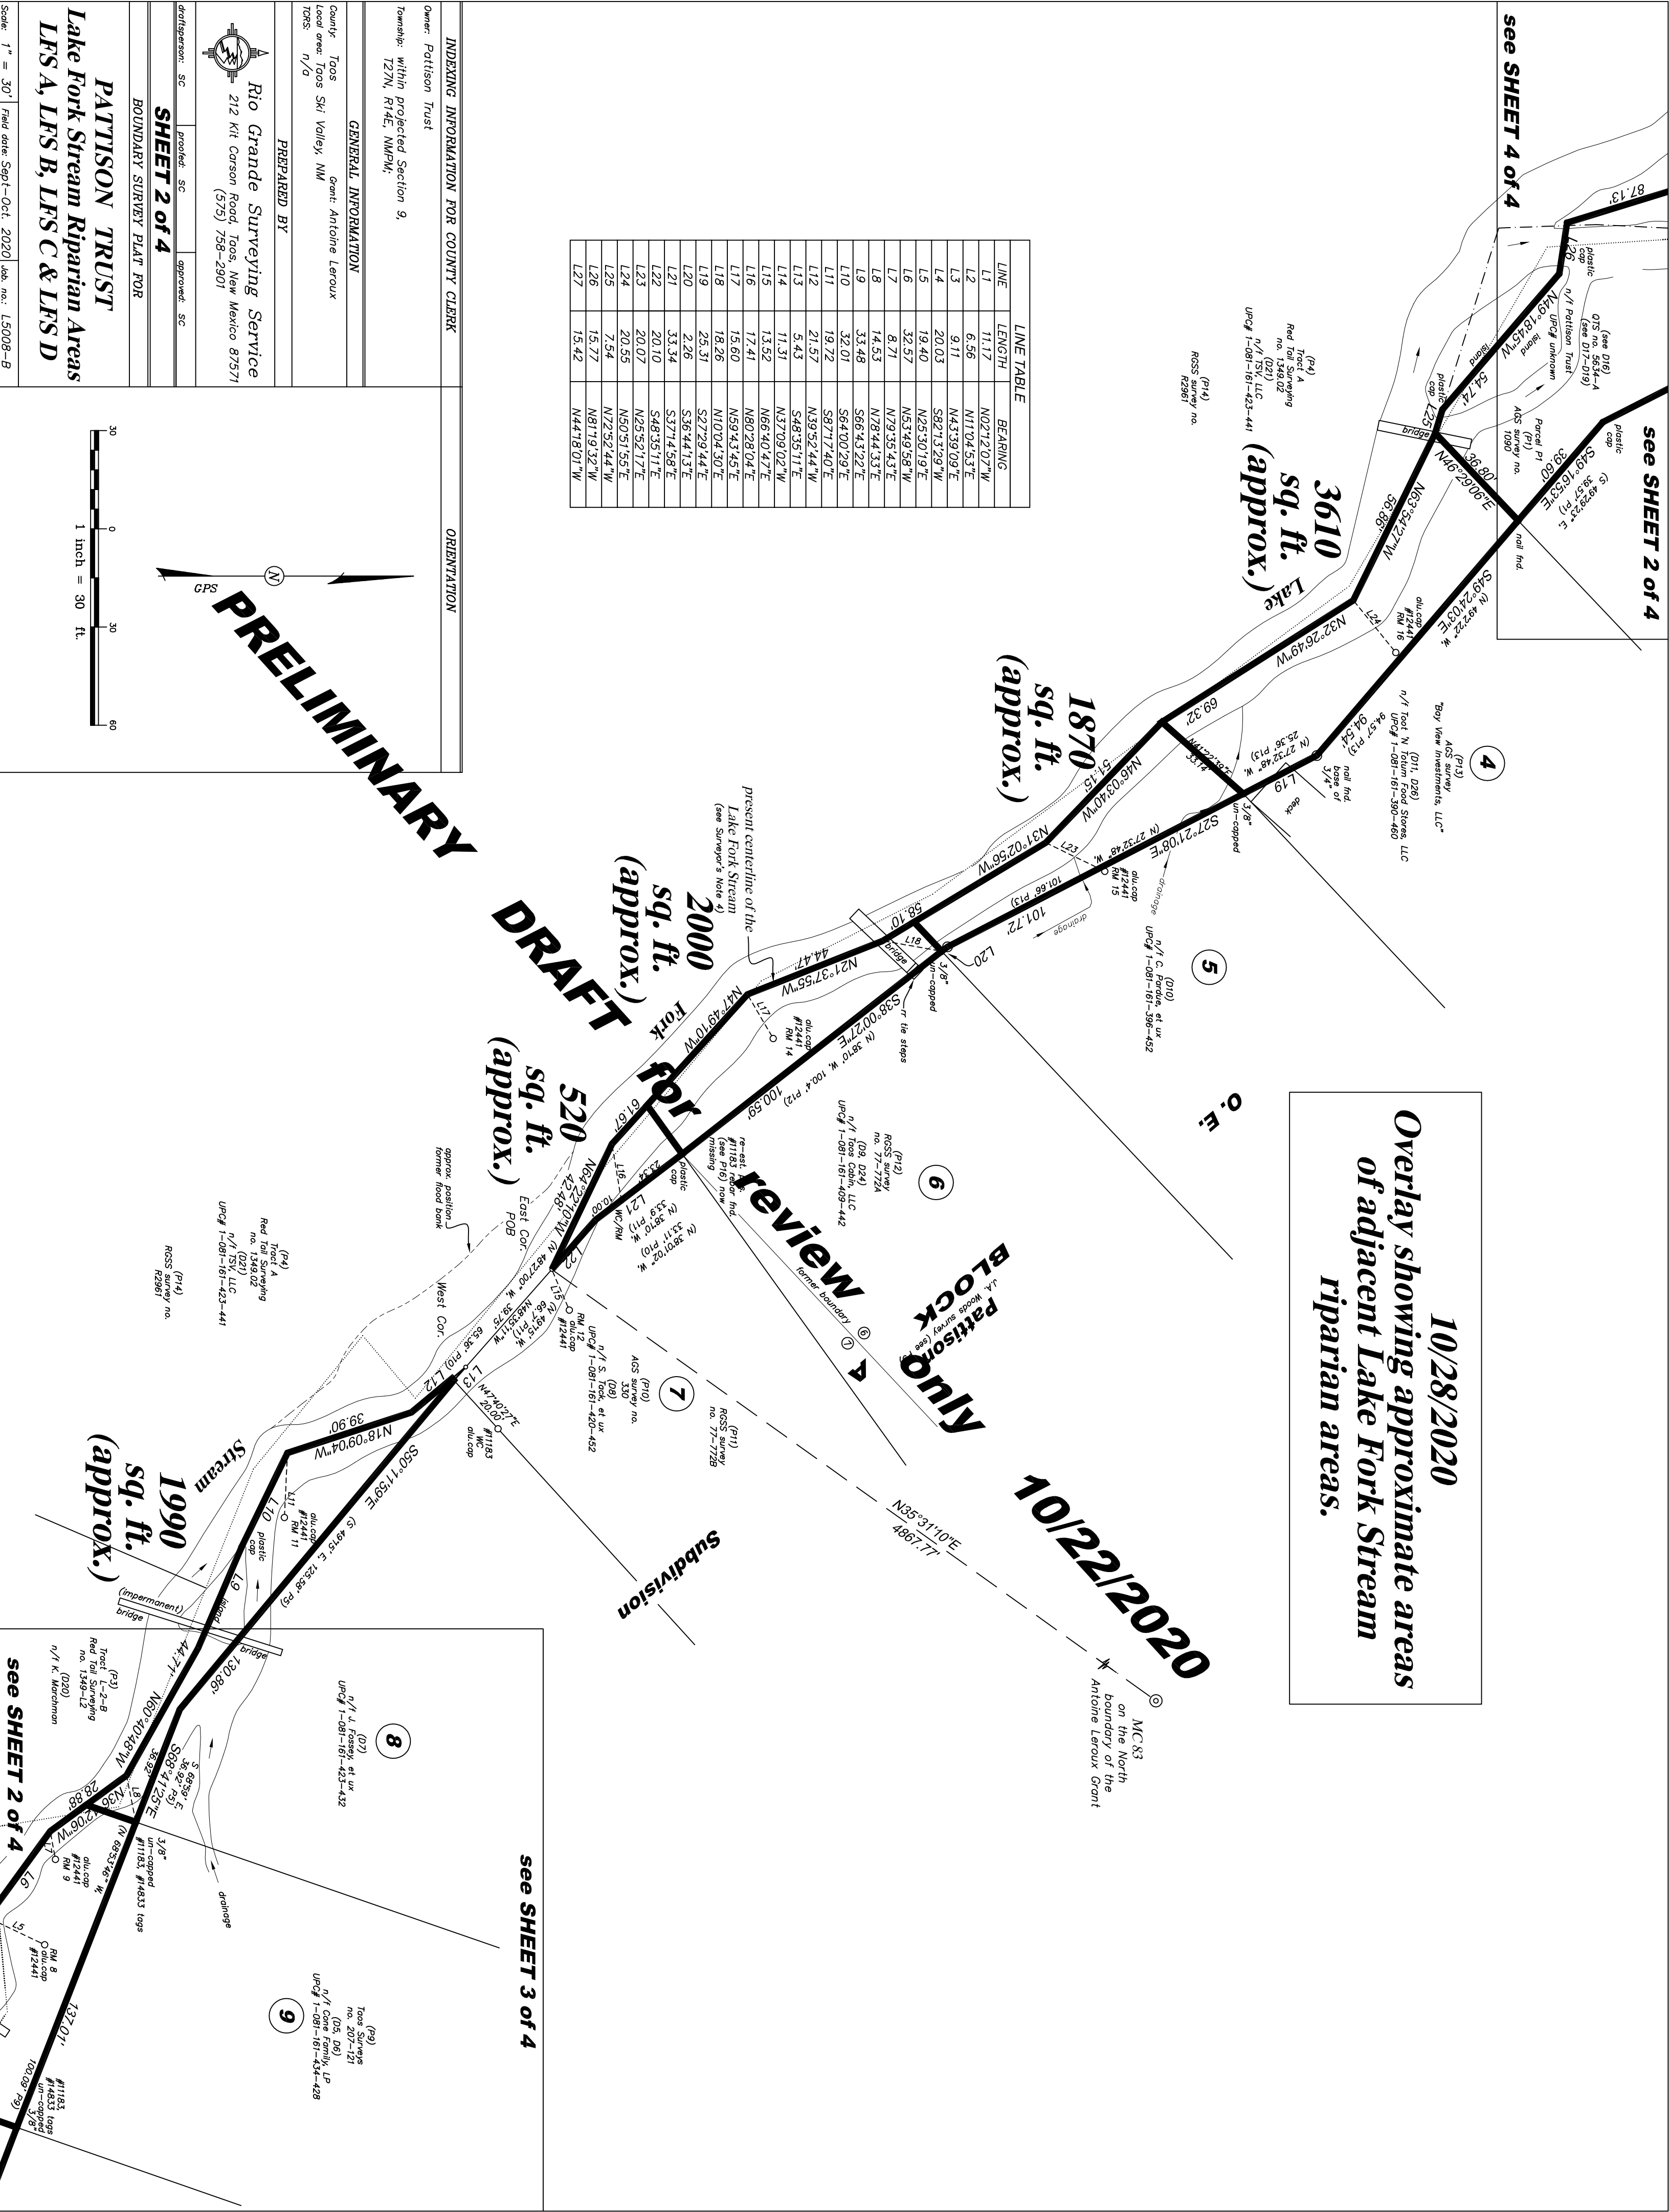

PAGE BREAK



PAGE BREAK

LINE TABLE		
LINE	LENGTH	BEARING
L1	11.17	N02°12.07'W
L2	6.56	N11°04.53'E
L3	9.11	N43°39.09'E
L4	20.03	S82°13.29'W
L5	19.40	N25°30.19'E
L6	32.57	N53°49.58'W
L7	8.71	N79°35.43'E
L8	14.53	N78°44.33'E
L9	33.48	S66°43.22'E
L10	32.01	S64°00.29'E
L11	19.72	S87°17.40'E
L12	21.57	N39°52.44'W
L13	5.43	S48°35.11'E
L14	11.31	N37°09.02'W
L15	13.52	N66°40.47'E
L16	17.41	N80°28.04'E
L17	15.60	N59°43.45'E
L18	18.26	N10°04.30'E
L19	25.31	S27°29.44'E
L20	2.26	S36°44.13'E
L21	33.34	S37°14.58'E
L22	20.10	S48°35.11'E
L23	20.07	N25°52.17'E
L24	20.55	N50°51.55'E
L25	7.54	N72°52.44'W
L26	13.77	N81°19.32'W
L27	15.42	N44°18.01'W

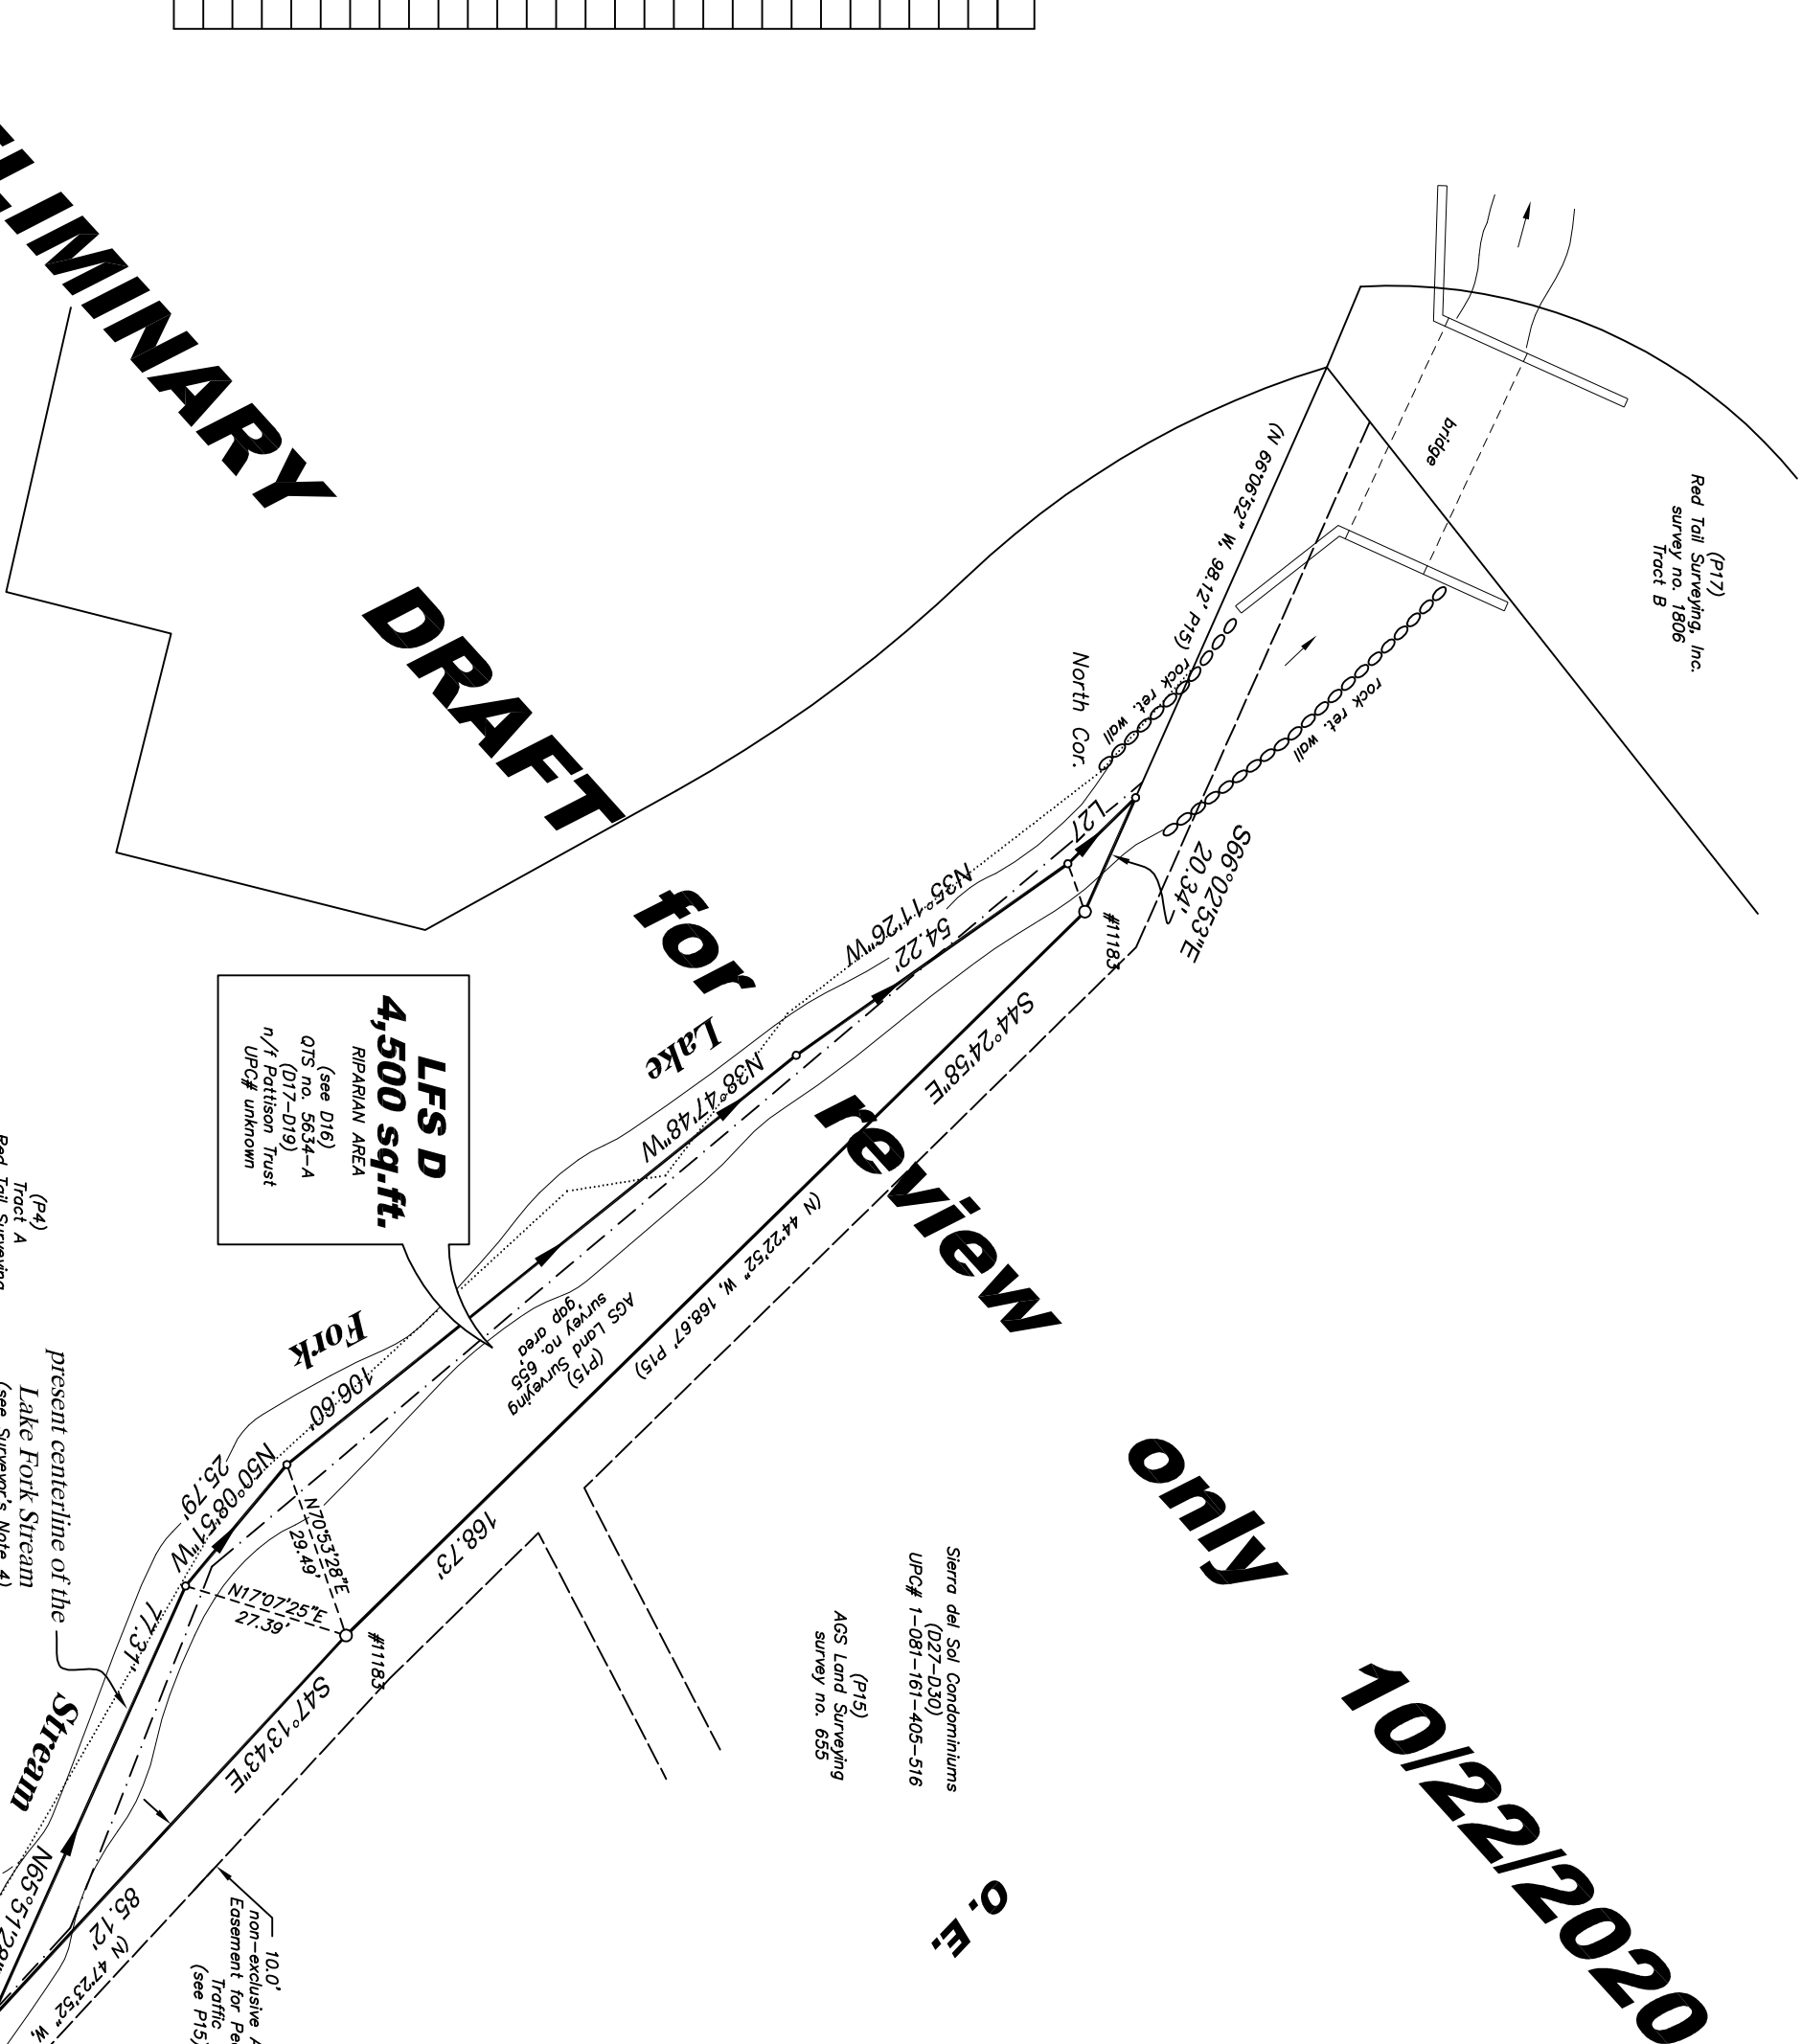

INDEXING INFORMATION FOR COUNTY CLERK	
Owner:	Pattison Trust
Township:	within projected Section 9, T27N, R14E, NMPM;
GENERAL INFORMATION	
County:	Taos
Local area:	Taos Ski Valley, NM
TORS:	N/A
PREPARED BY	
Rio Grande Surveying Service 212 Kit Carson Road, Taos, New Mexico 87571 (575) 758-2901	

ORIENTATION

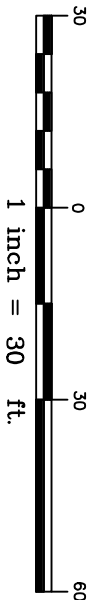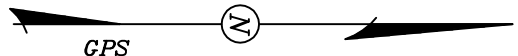

10/28/2020
Overlay showing approximate areas
of adjacent Lake Fork Stream
riparian areas.

